



TIMBER PARQUET FLOORING




BEDROOM



KITCHEN / DINING



BATHROOM

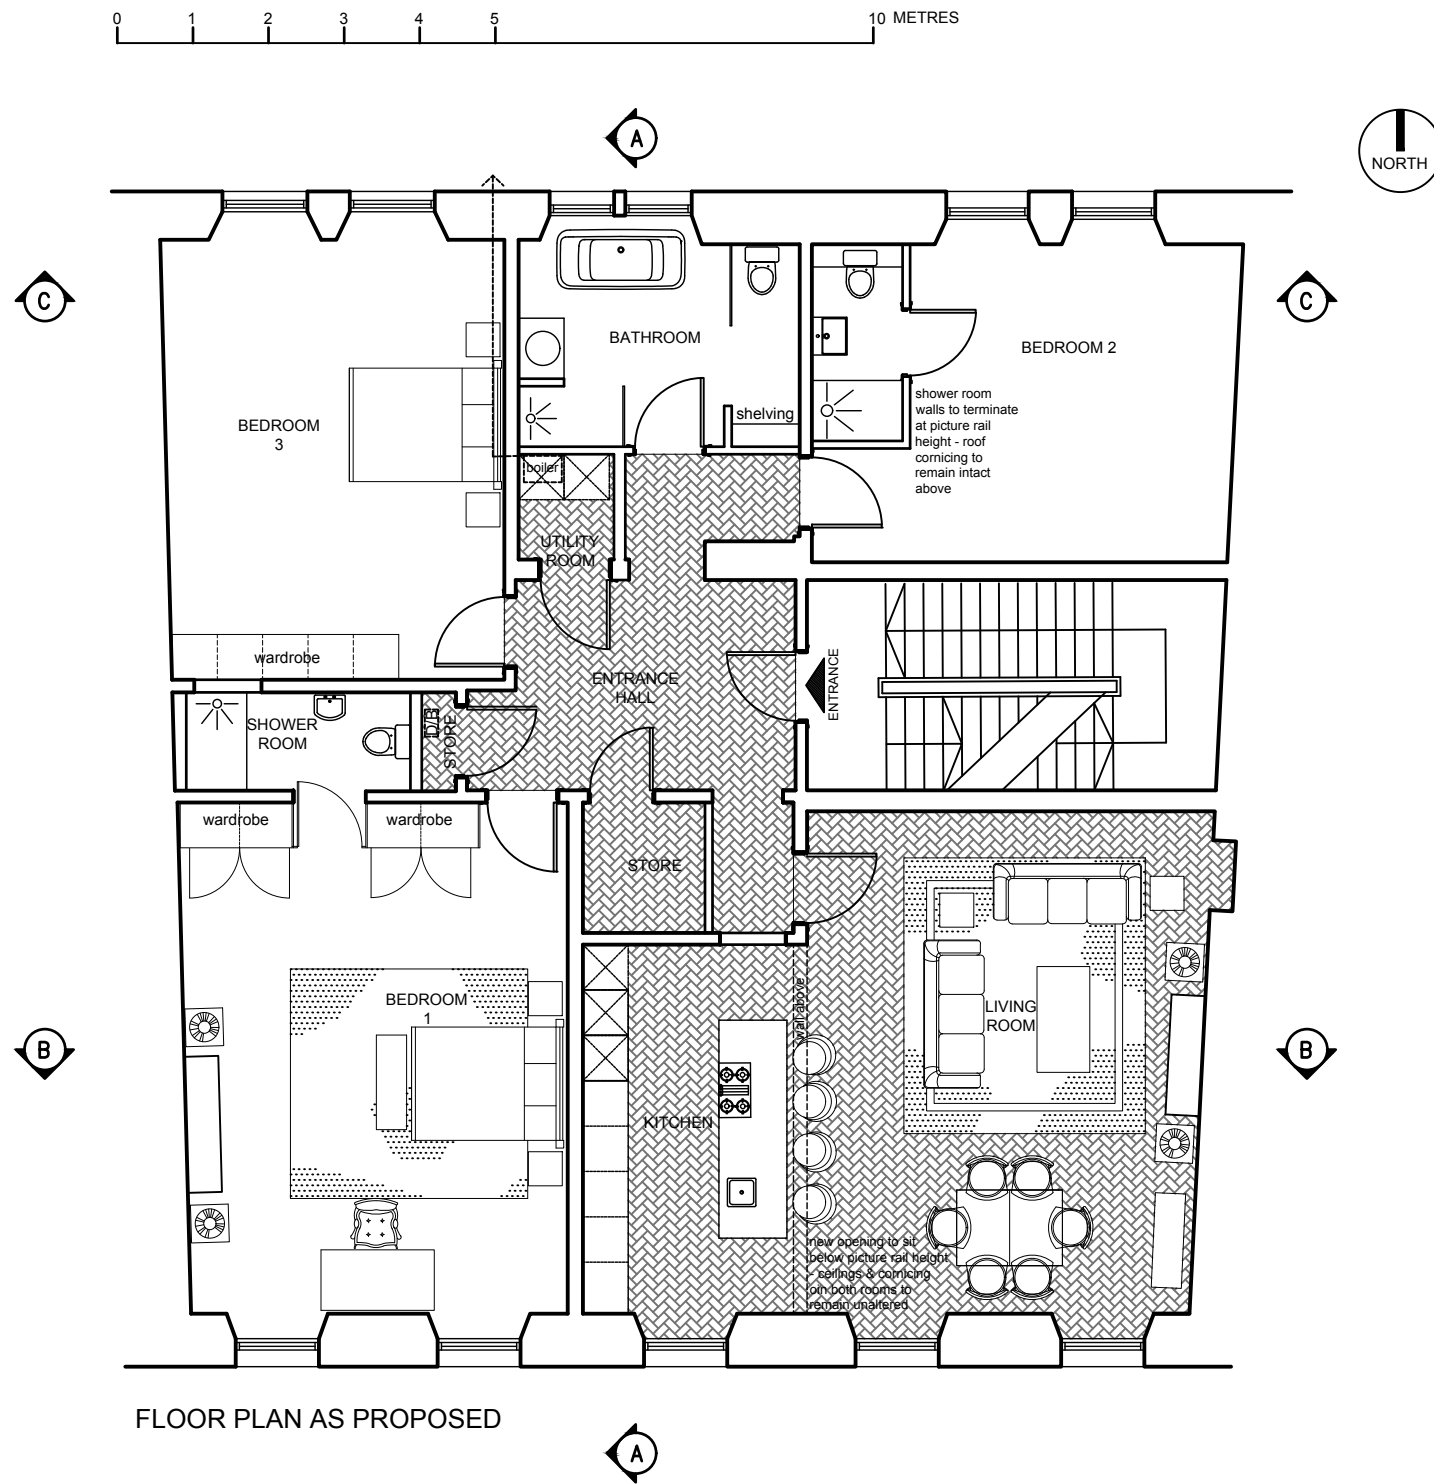

FLOOR PLAN AS PROPOSED



BATHROOM - OPTION



BATHROOM - OPTION



BATHROOM - OPTION

- Notes:
1. This drawing is the property of Ingram Architecture & Design Limited and must not be disclosed, loaned or copied without the written permission of Ingram Architecture & Design
  2. All sizes in millimetres
  3. Do not scale from drawings
  4. Any discrepancies to be notified to client/architect immediately
  5. All sizes to be checked on site

revision	
A	dims added 12.07.21
B	design development 21.07.21
C	Planning 19.08.21



227 Ingram Street Glasgow  
G1 1DA 0141 221 5191

getus@ingramarchitecture.co.uk  
www.ingramarchitecture.co.uk

client Mr A. Singh

project Flat 1-1  
14 Clevedon Crescent

drawing Floor Plan  
As Proposed

scale 1:50@A1  
1:100@A3 date June 20

number 2110(2)-j02 rev C