





Rear Elevation - as existing  
Scale 1:50

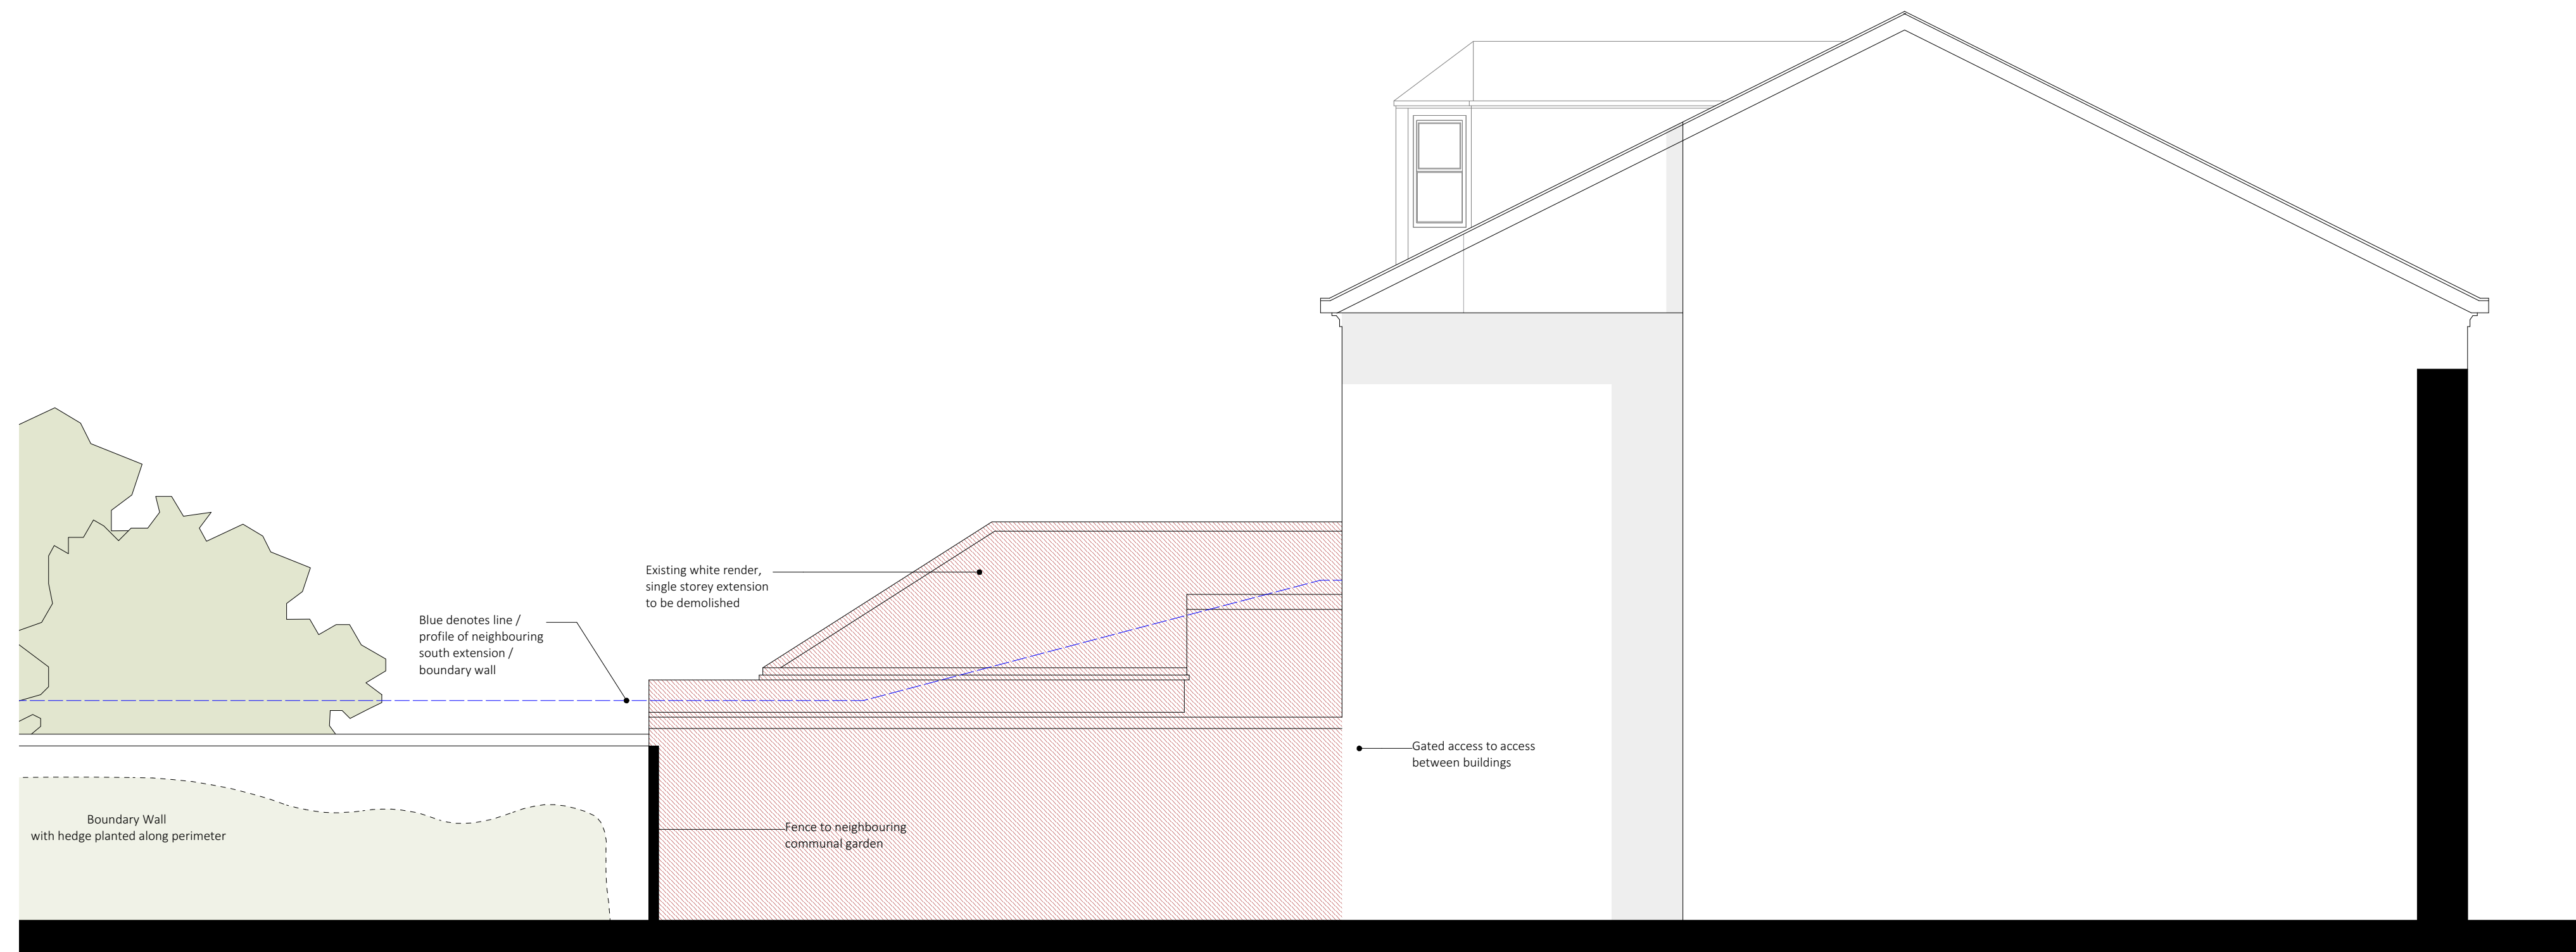

Side Elevation - as existing  
Scale 1:50

 

**DO NOT SCALE FROM THIS DRAWING**

All dimensions to be confirmed on site prior to manufacture / fabrication of all elements and construction.  
Following electronic transfer of drawing information, it is the responsibility of the recipient to ensure scale.  
This drawing is copyright. It is sent to you in confidence. It must not be copied, reproduced, used or disclosed to or by third parties without permission.



Project Description:  
**Extension works and internal alterations to  
66 Partickhill Road**

Drawing Description:  
**Existing Elevations**

Job No:  
State: **Planning**  
Date Created: Oct '19  
Scale: 1:50

Drawing No:  
**AL/002**