




Rear Elevation - as existing
Scale 1:50

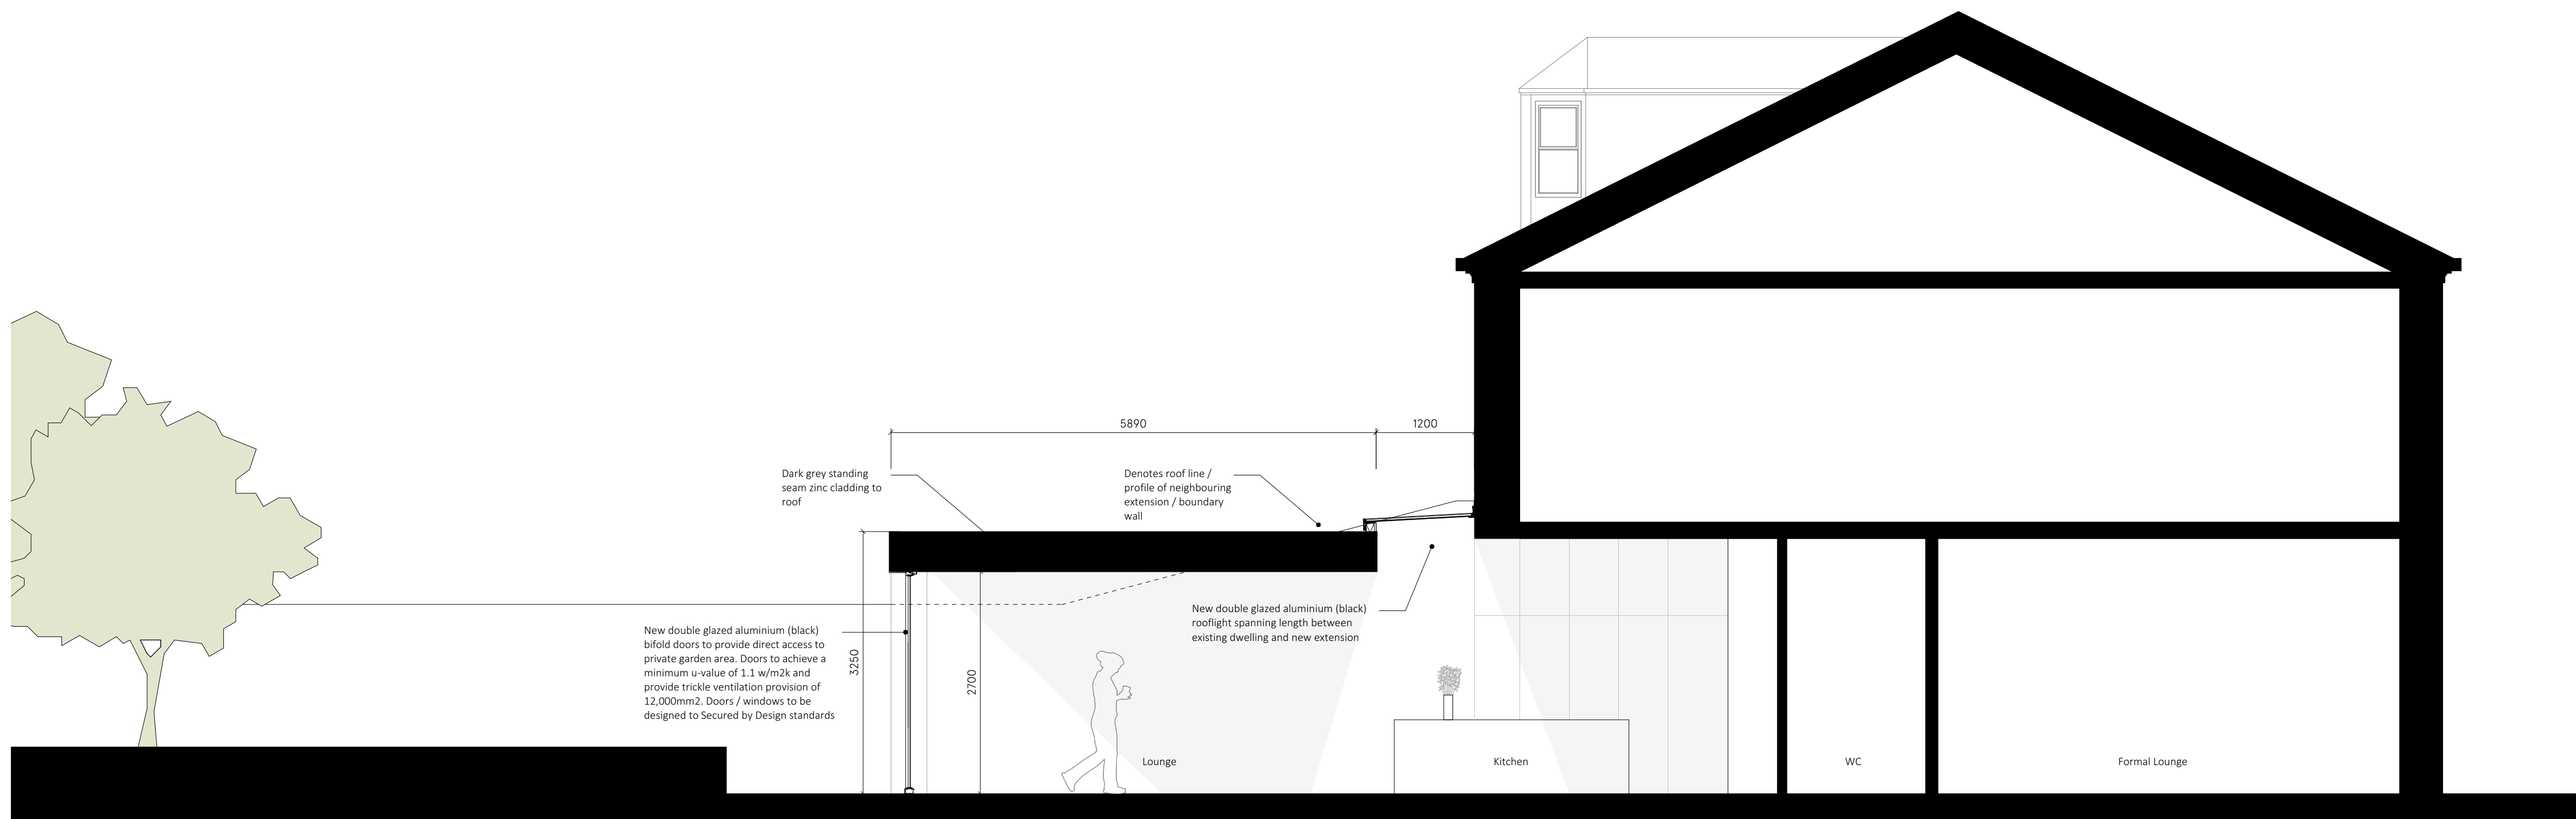

Side Elevation - as existing
Scale 1:50



DO NOT SCALE FROM THIS DRAWING

All dimensions to be confirmed on site prior to manufacture / fabrication of all elements and construction.
Following electronic transfer of drawing information, it is the responsibility of the recipient to ensure scale.
This drawing is copyright. It is sent to you in confidence. It must not be copied, reproduced, used or disclosed to or by third parties without permission.



Project Description:
Extension works and internal alterations to
66 Partickhill Road

Drawing Description:
Proposed Sections

Job No:
Date Created: Oct '19
Scale: 1:50

State: Planning
Drawing No:
AL1903