




**202118-16 CLIFF WAY SANDOWN**

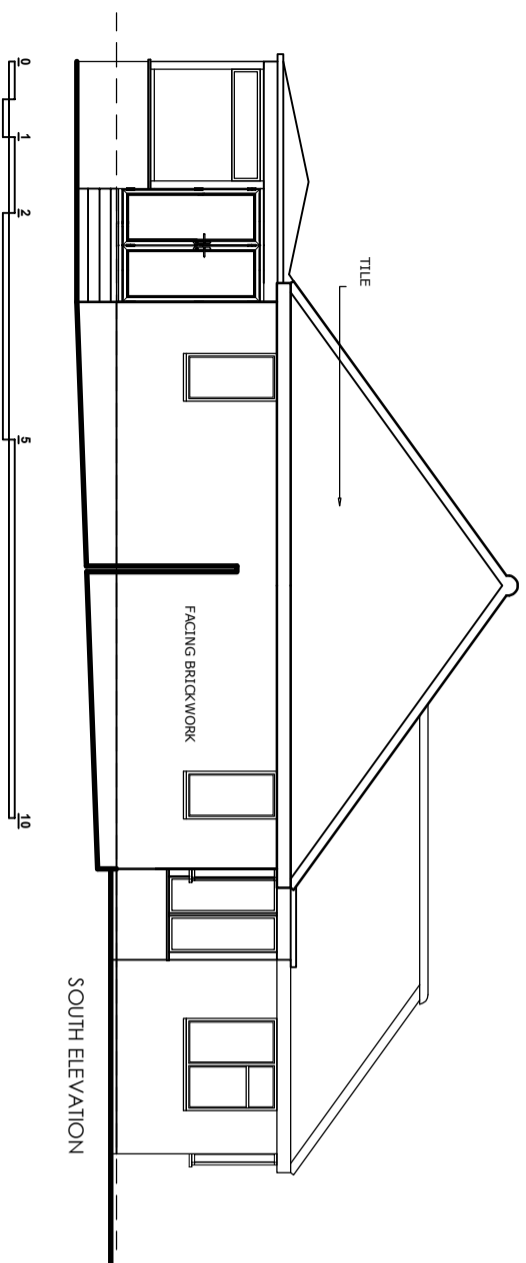


SOUTH ELEVATION

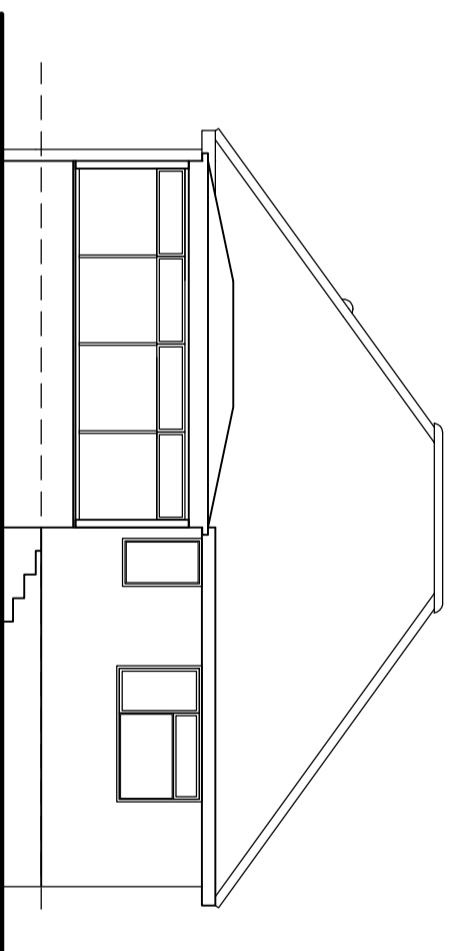

WEST ELEVATION

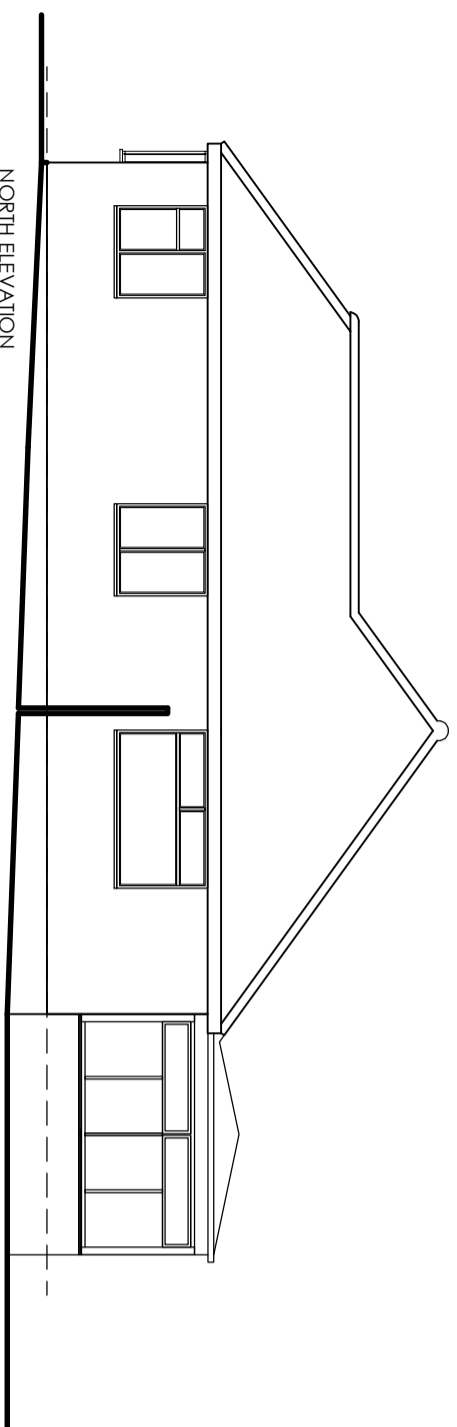

NORTH ELEVATION

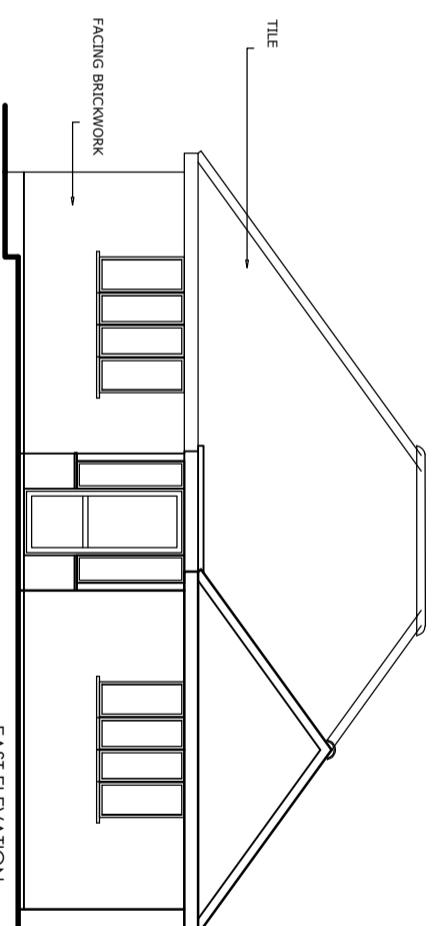

EAST ELEVATION

**ARCHITECTURE**



**LANGBRIDGE**  
The Langbridge Studio

Elm Lane, Calbourne, Isle of Wight PO30 4AS. - Tel: 07775990439  
Email: langbridge@langbridge.com chris@langbridge.co.uk openworld.com

PROJECT

**16 CLIFF WAY SANDOWN**

FOR MRS C DAWLLING

DRAWING

**EXISTING ELEVATIONS**

SCALE	DATE	AUTHOR	CHK'D
<b>1-100</b>	@ A3	TB	-

JOB NO.	DRAWING NO.	REV
202118	<b>E02</b>	-

CLIENT REF: