




202118-16 CLIFF WAY SANDOWN

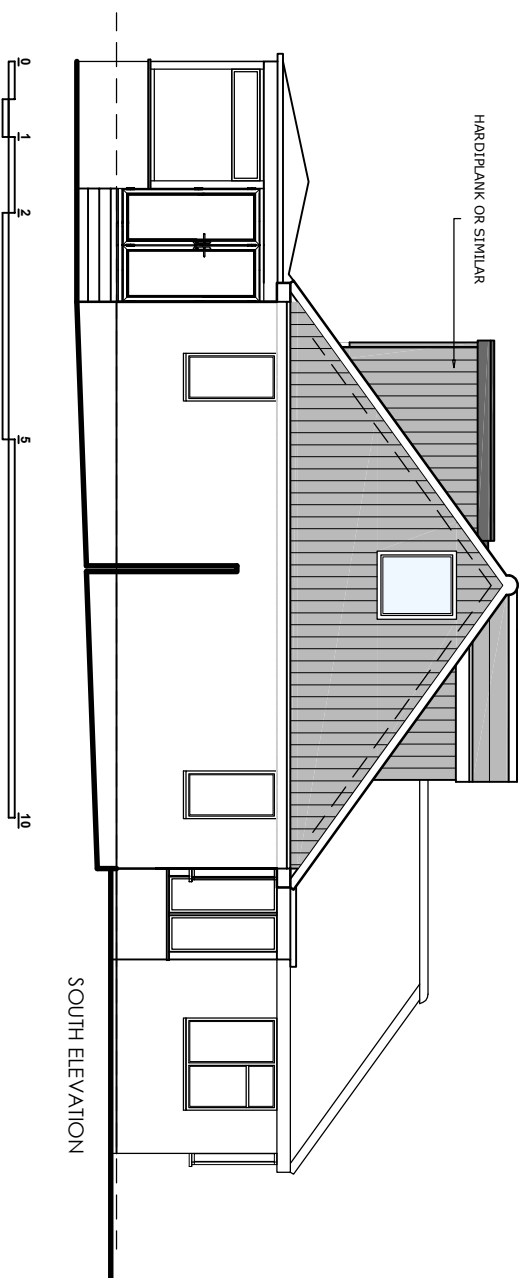


SOUTH ELEVATION

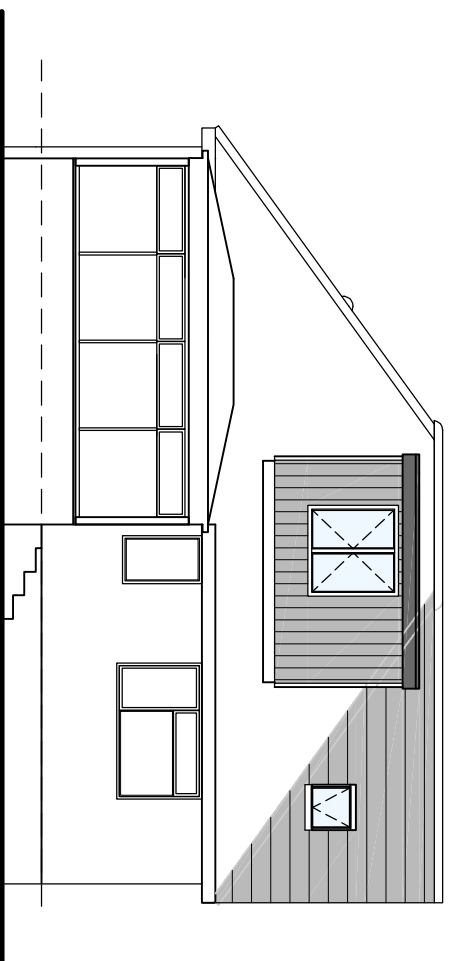

WEST ELEVATION

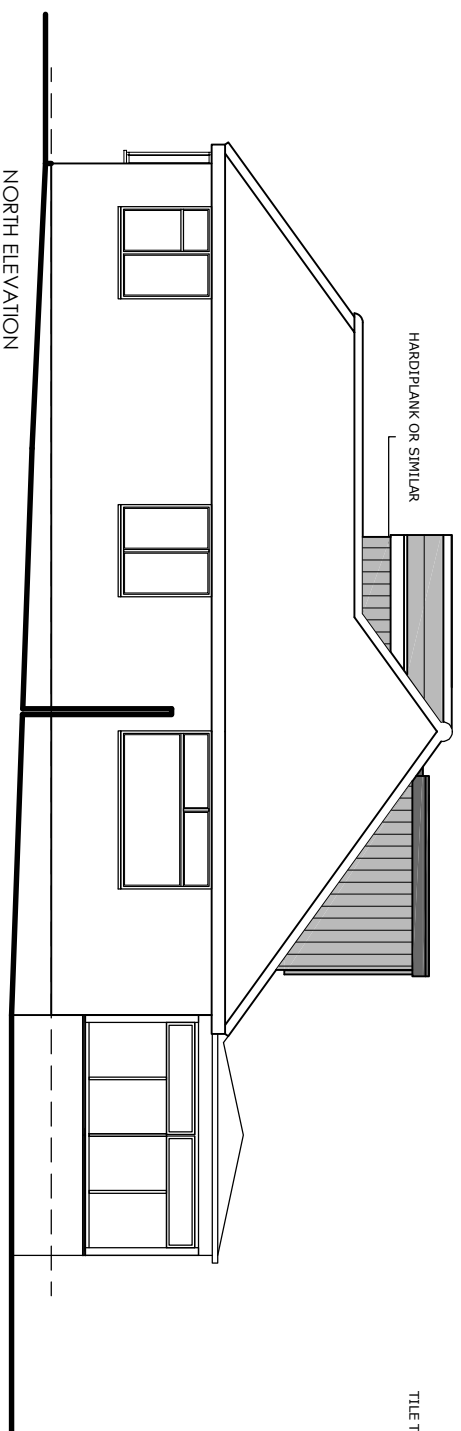

NORTH ELEVATION

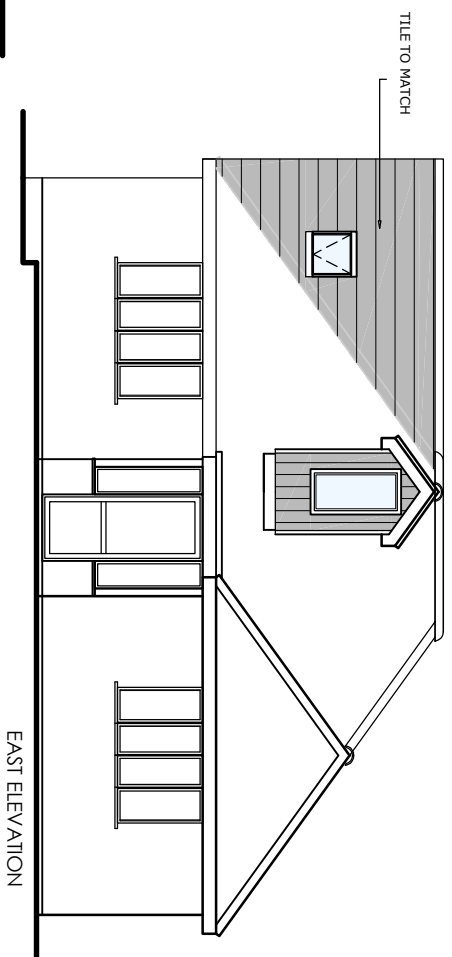

EAST ELEVATION

LANGBRIDGE ARCHITECTURE



The Langbridge Studio
 Elm Lane, Calbourne, Isle of Wight PO30 4AS. - Tel: 07775990439
 Email: langbridge@langbridge.com chris@langbridge.com@openworld.com

PROJECT
16 CLIFF WAY SANDOWN

FOR MRS C DAWLLING

**DRAWING
 PROPOSED ELEVATIONS**

SCALE	DATE	AUTHOR	CHK'D
1-100	@ A3	TB	-
JOB NO.	DRAWING NO.	REV	
202118	P02	-	
CLIENT REF.			