


NORTH ELEVATION

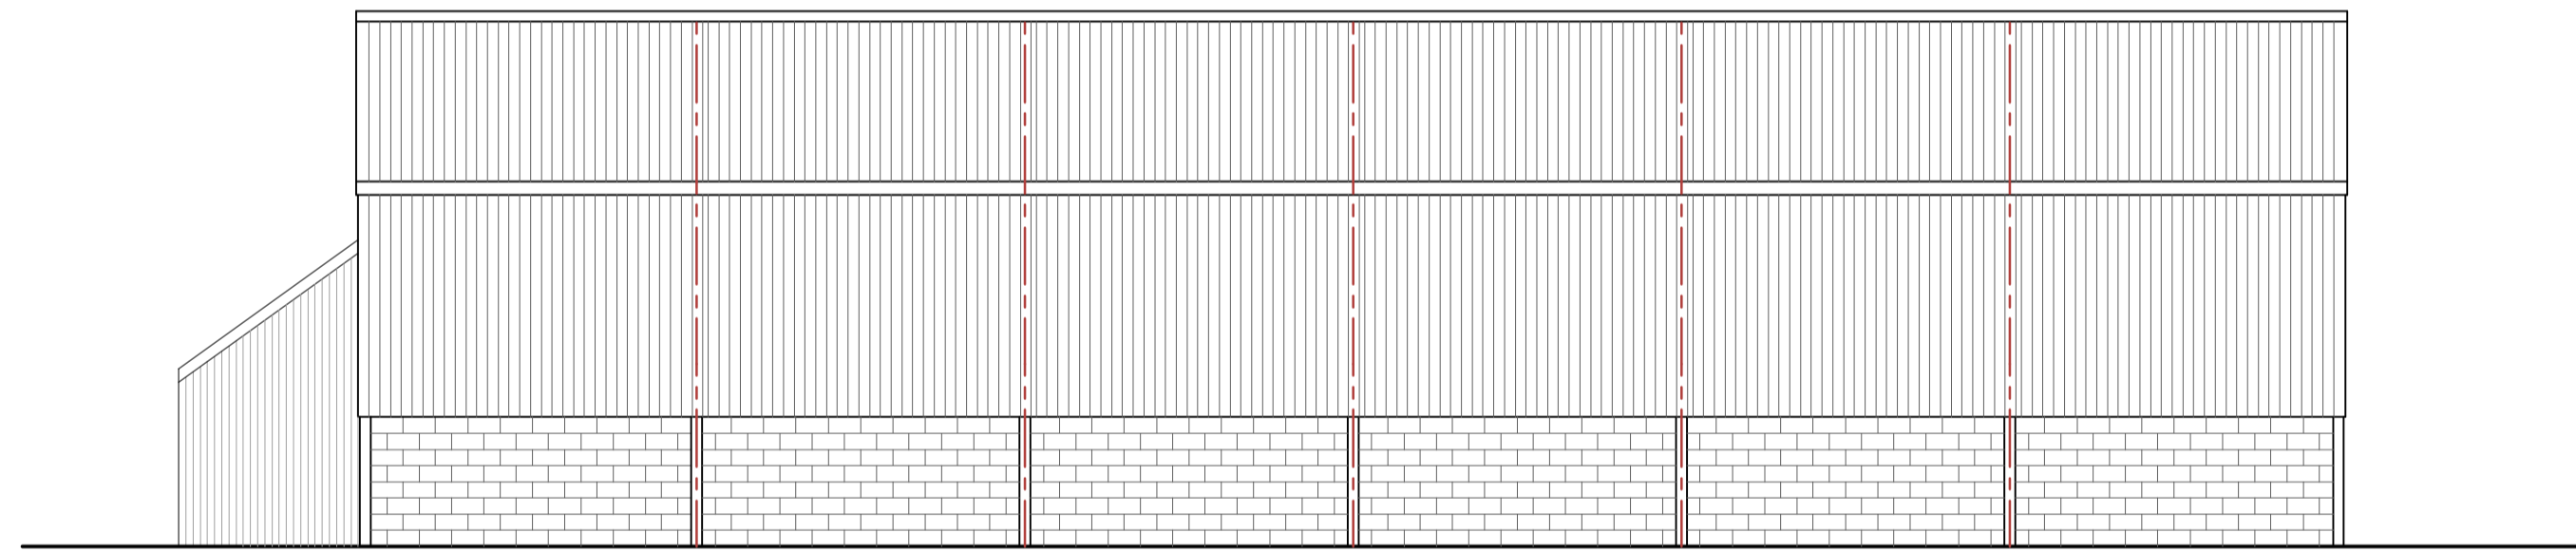

WEST ELEVATION



EAST ELEVATION

Michael Rathbone CABE Architectural & Surveying	S Church Hill, Chilton Alnwick, NE66 5PY 07796 071743 07833 489191 michael.rathbone05@gmail.com

Building LINKHOUSE FARM FARM NEWTON BY THE SEA NORTHUMBERLAND, NE66 3ED
Dwg Title EXISTING ELEVATIONS 2

Scale 1:100 @ A1 1:200 @ A3	Copyright © 2018
Arch <input type="checkbox"/> Mech <input type="checkbox"/> Elect <input type="checkbox"/>	
Initial Creation Date MARCH 2018	Issue 1
	Revision 0
Sheet 1 A	Dwg. No. 21/18