




WEST ELEVATION

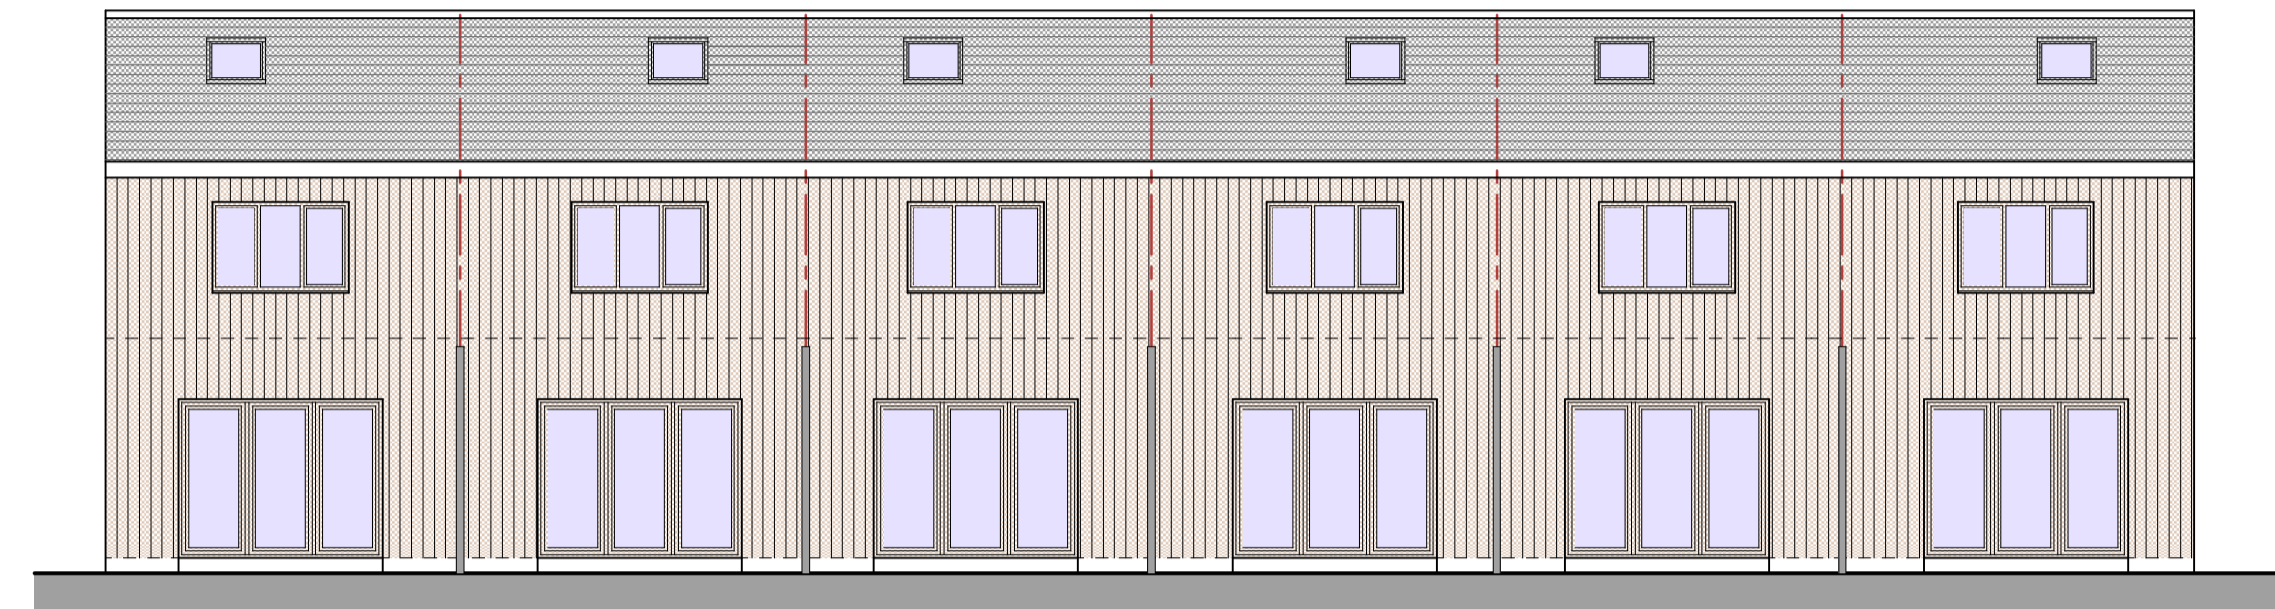

EAST ELEVATION

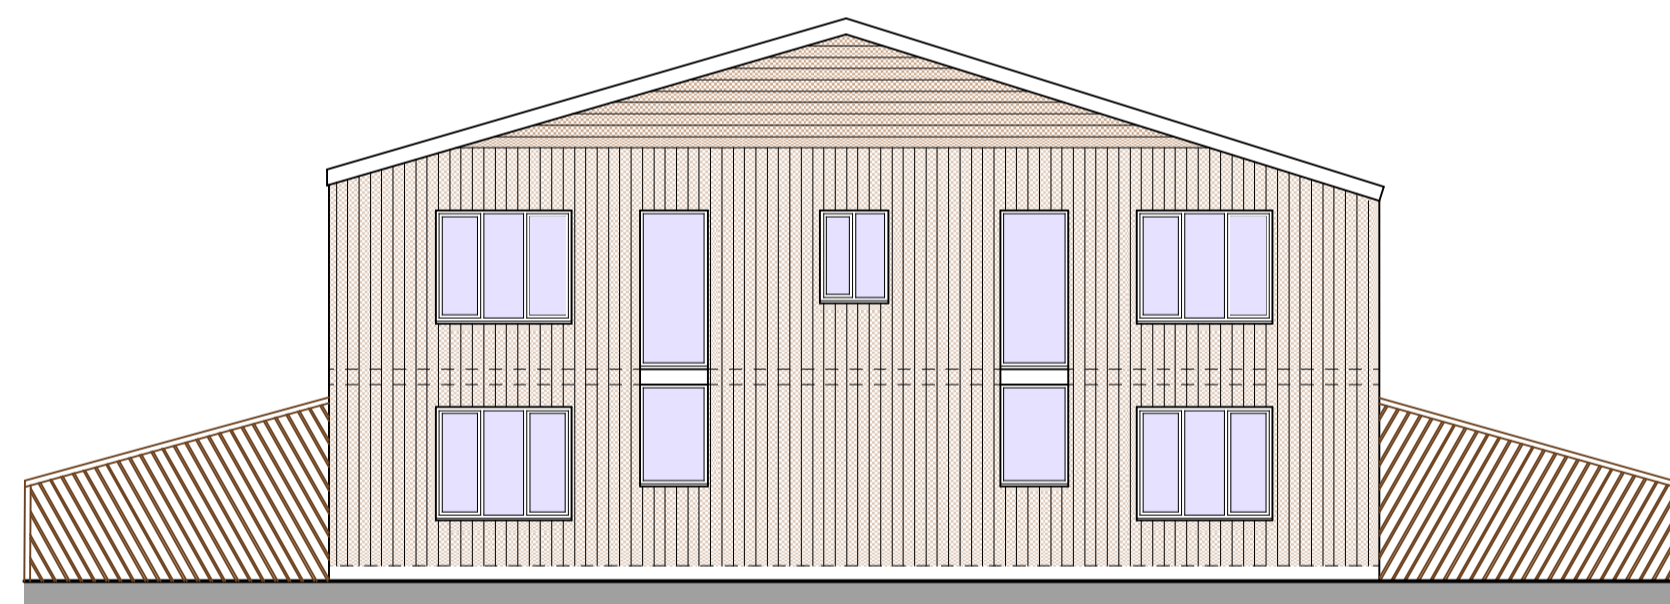

SOUTH ELEVATION

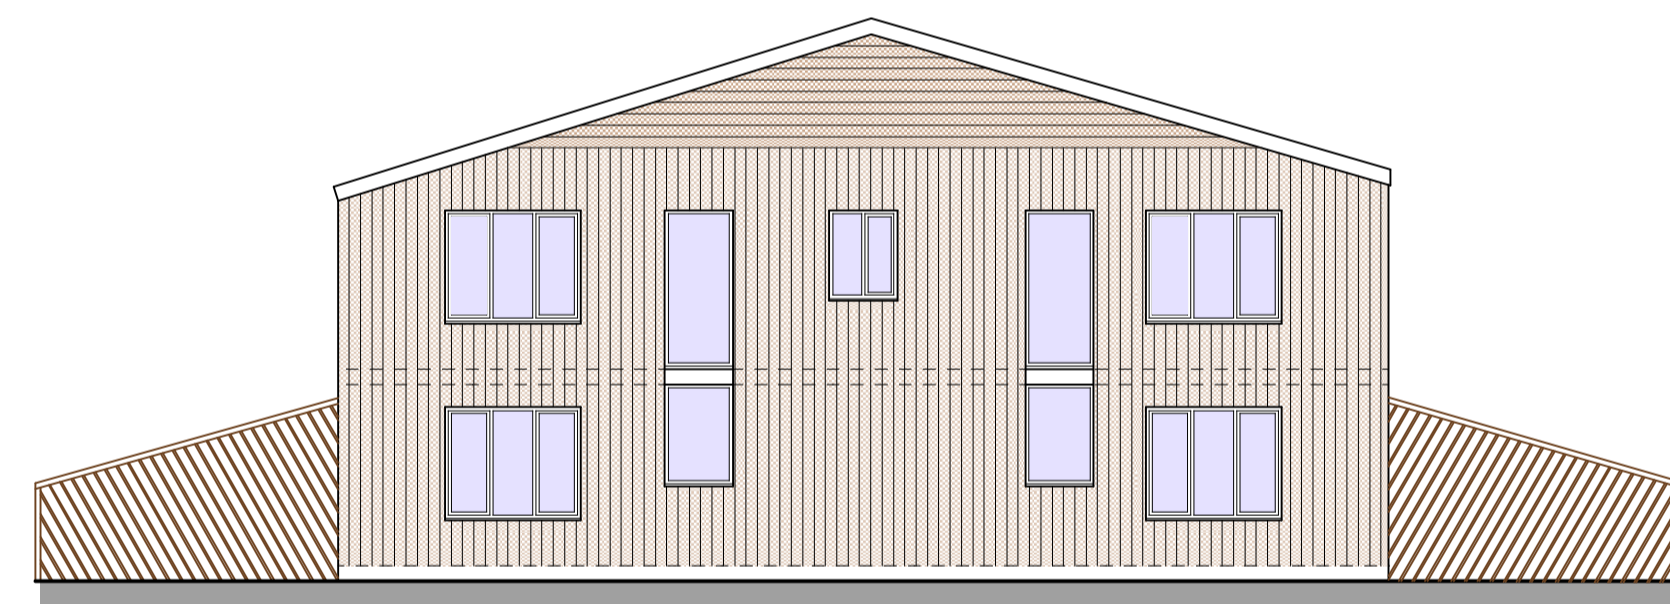

NORTH ELEVATION

Michael Rathbone CABE
Architectural & Surveying
 5 Church Hill, Chilton
 Alnwick, NE66 5PY
 07796 071743
 07833 489191
 michael.rathbone05@gmail.com

Building FARM BUILDING CONVERSION TO HOLIDAY UNITS
 LINKHOUSE FARM
 NEWTON BY THE SEA
 NORTHUMBERLAND, NE66 3ED
 Dwg Title PROPOSED ELEVATIONS

Scale	1:100 @ A1 1:200 @ A3	Copyright	© 2018
Arch	<input type="checkbox"/> Mech <input type="checkbox"/> Elect <input type="checkbox"/>		
Initial Creation Date	MARCH 2018	Issue	1
		Revision	5
Sheet	5	Dwg. No.	21/18