


SOUTH ELEVATION

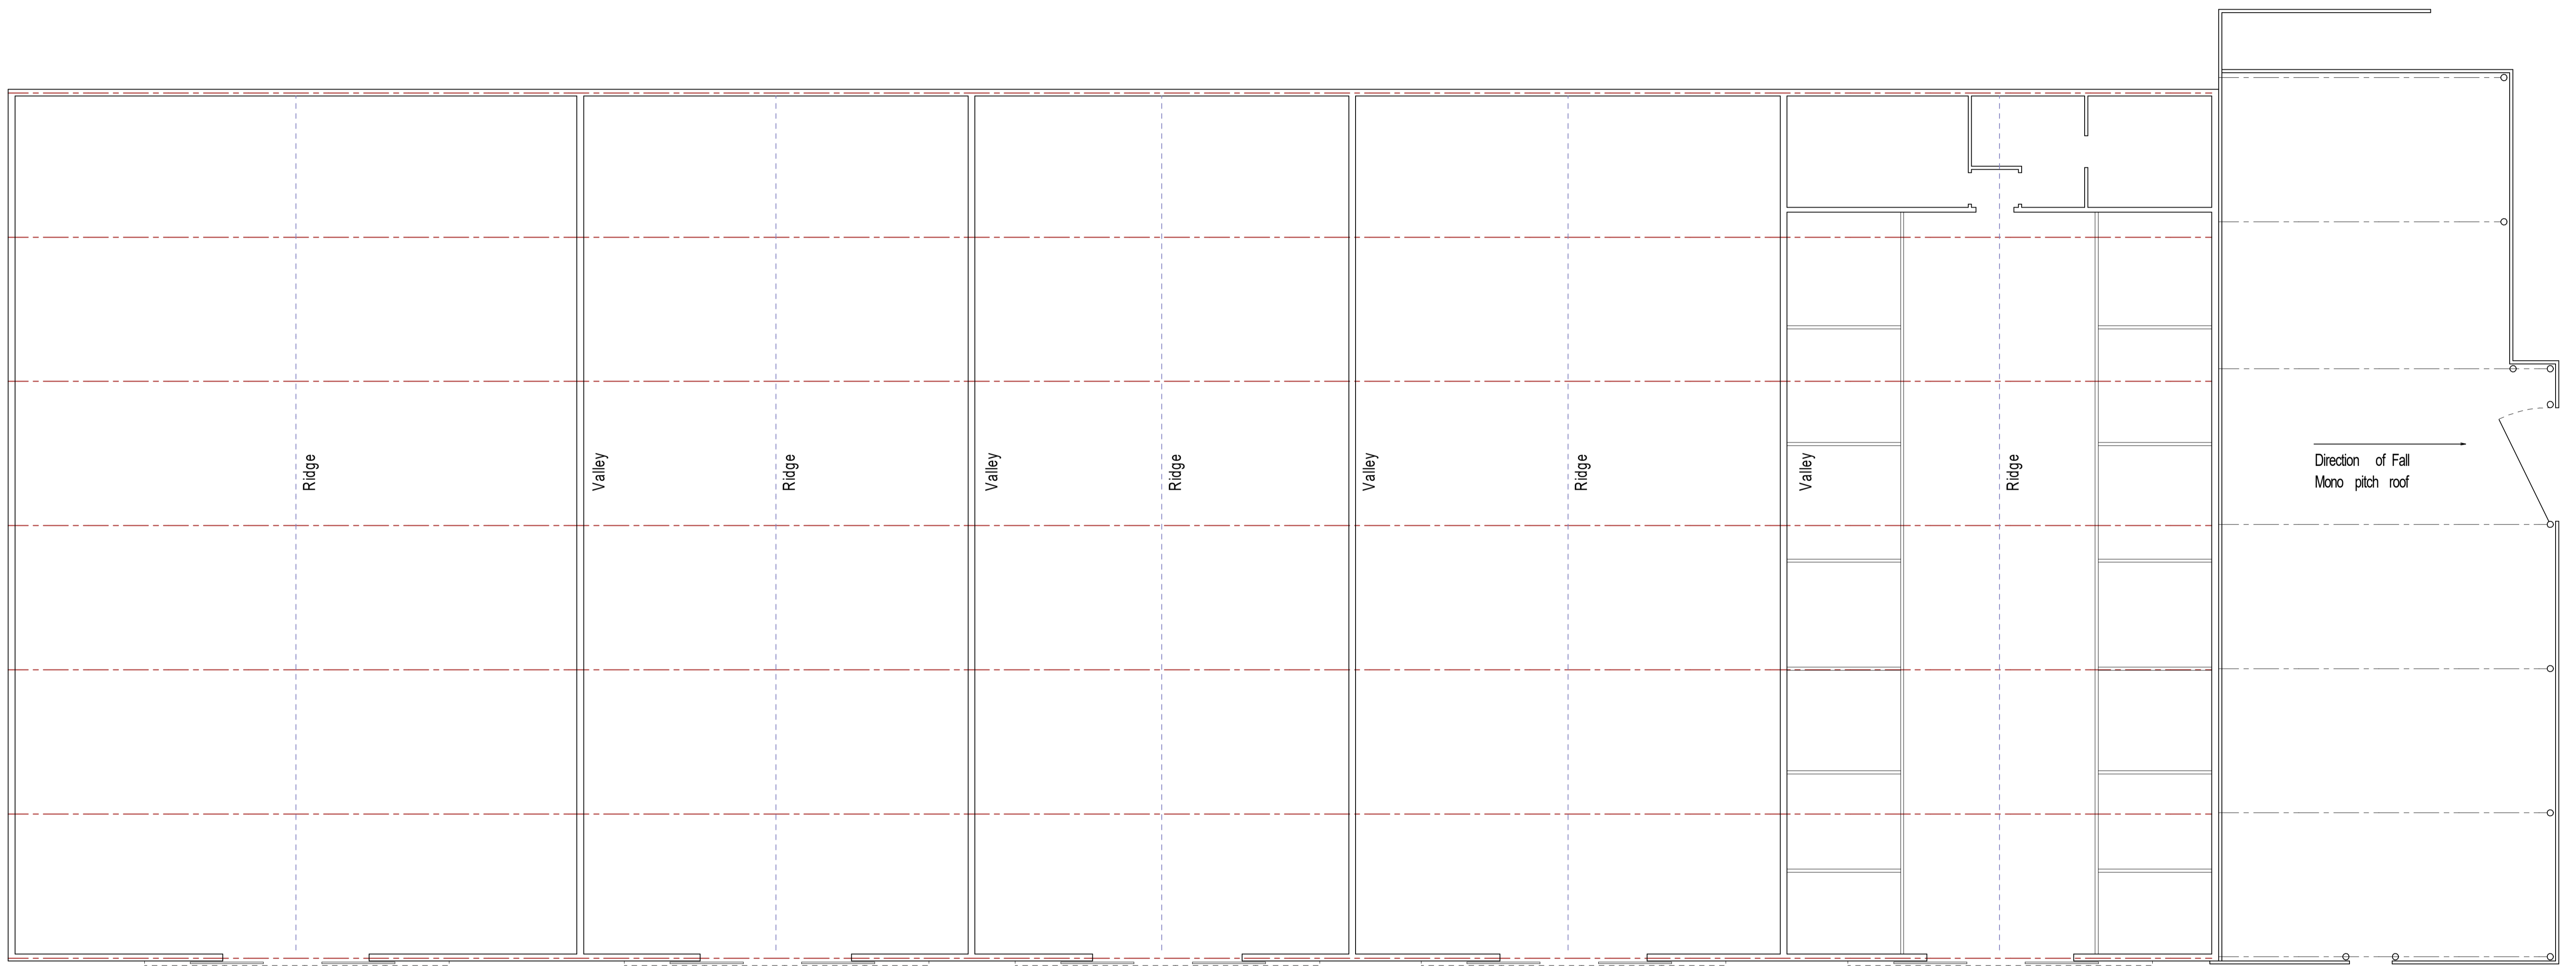

FLOOR PLAN

Michael Rathbone CABE
Architectural & Surveying
5 Church Hill, Chilton
 Alnwick, NE66 5PY
 07796 071743
 07833 489191
 michael.rathbone05@gmail.com

Building FARM BUILDING CONVERSION TO HOLIDAY UNITS
 LINKHOUSE FARM
 NEWTON BY THE SEA
 NORTHUMBERLAND, NE66 3ED
 Dwg Title EXISTING PLANS & ELEVATIONS

Scale	1:100 @ A1 1:200 @ A3	Copyright	© 2018
Arch	<input checked="" type="checkbox"/> Mech <input checked="" type="checkbox"/> Elect <input checked="" type="checkbox"/>		
Initial Creation Date	MARCH 2018	Issue	1 Revision 0
Sheet	1	Dwg No.	21/18