



**SOUTH ELEVATION
EXISTING**

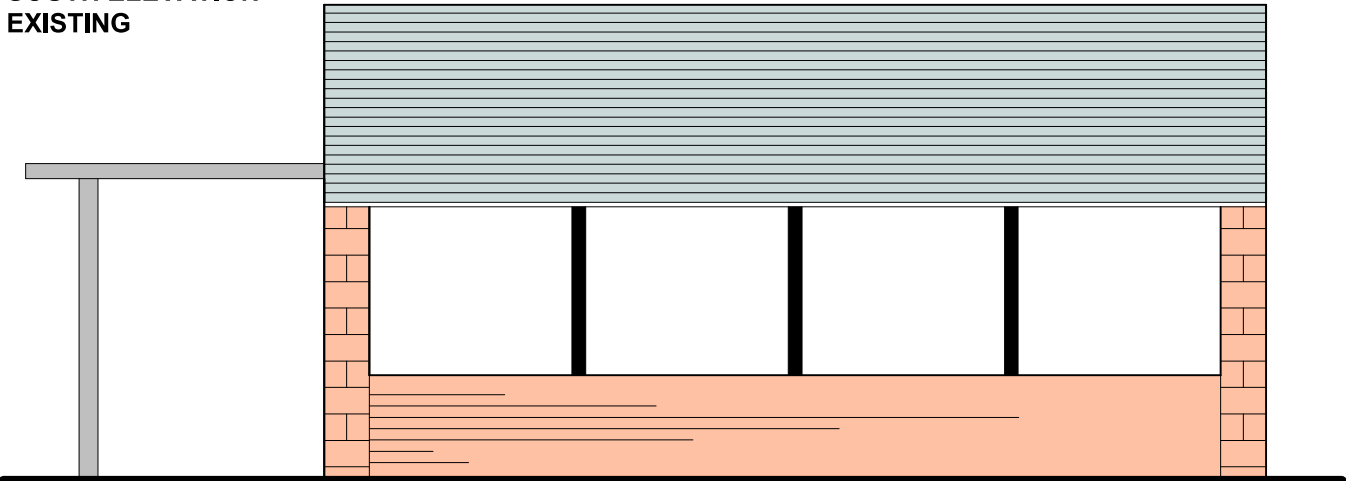


**NORTH ELEVATION
EXISTING**

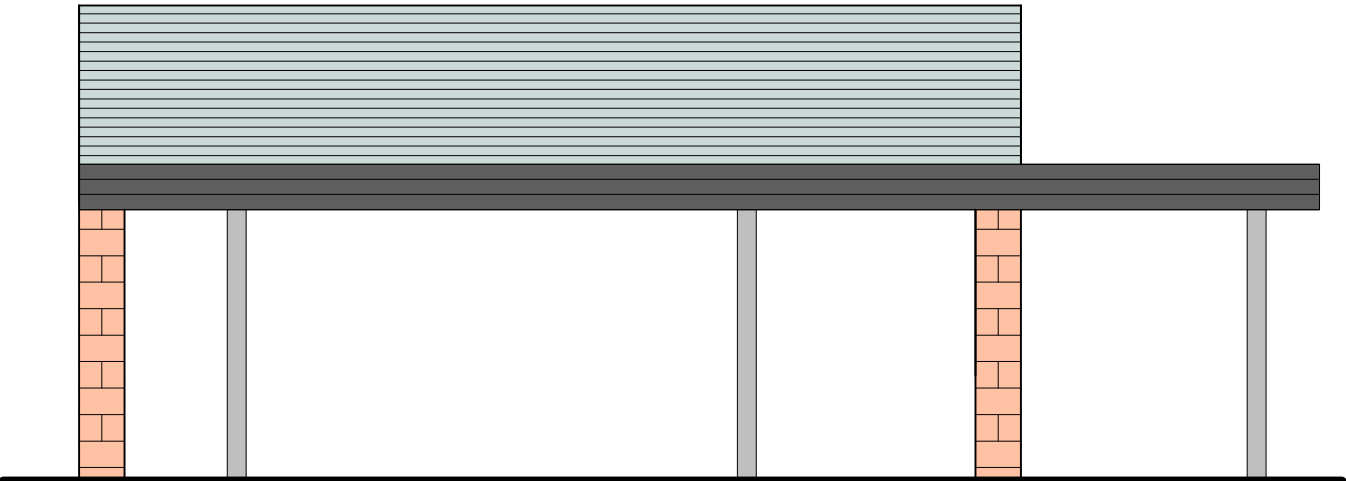


**SOUTH ELEVATION
PROPOSED**




**NORTH ELEVATION
PROPOSED**

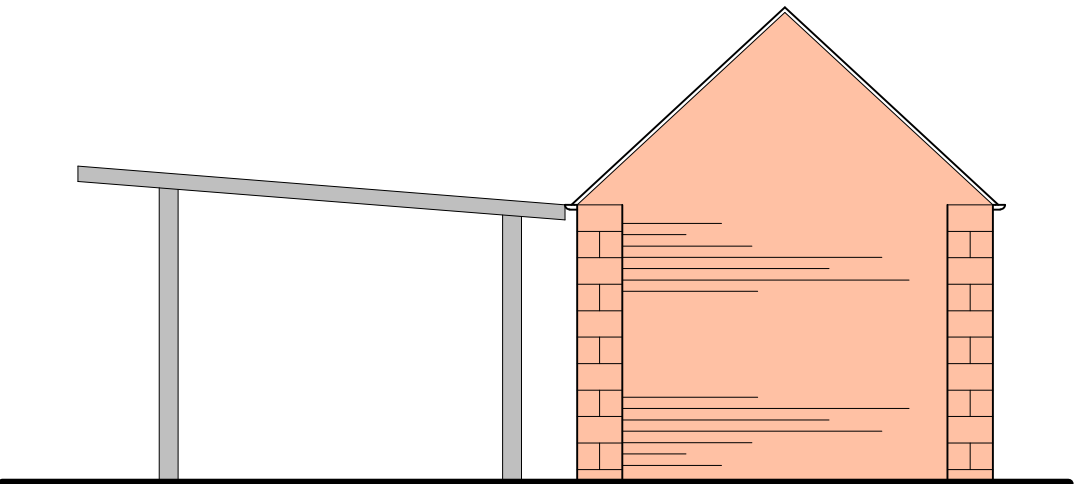


**EAST ELEVATION
EXISTING**

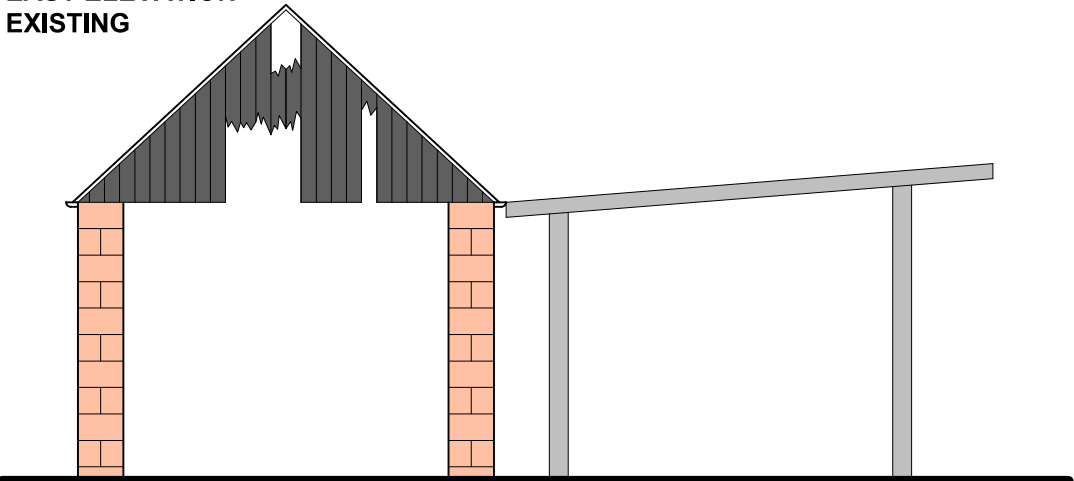

**WEST ELEVATION
EXISTING**

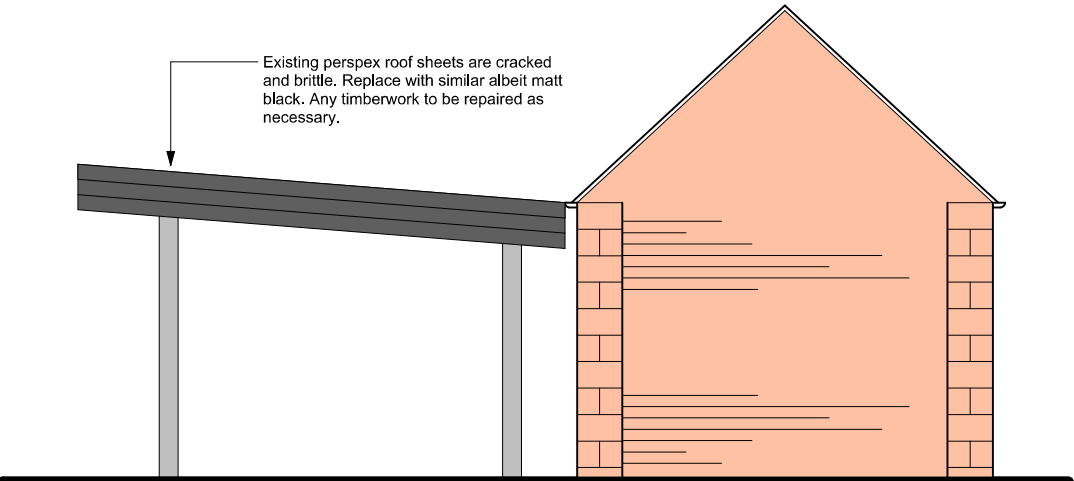

**EAST ELEVATION
PROPOSED**

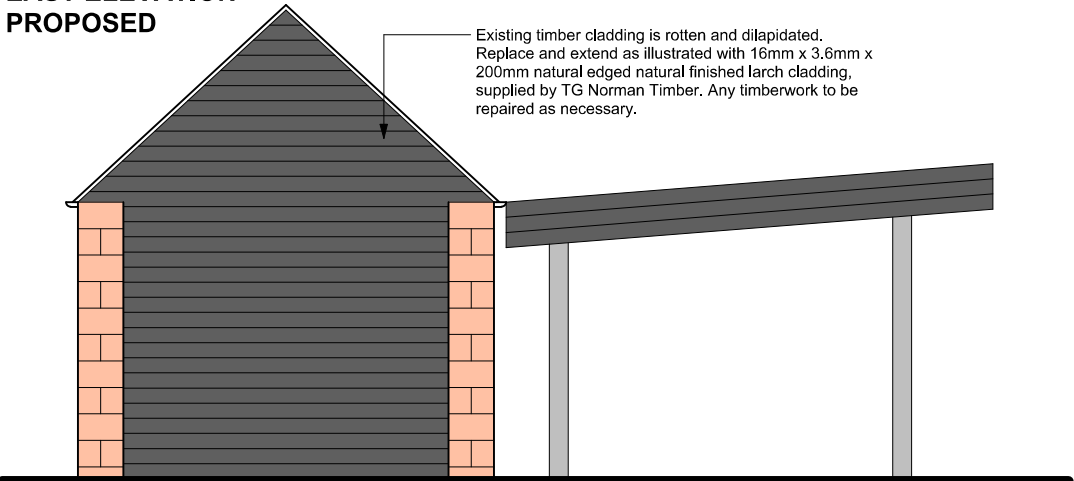

**WEST ELEVATION
PROPOSED**

This drawing is copyright. Stated dimensions to be taken in preference to scaled dimensions. Any discrepancy must be reported to SWH Surveys Limited immediately and prior to the subject works proceeding.



Tel: 01768 867243 (Office)
Tel: 07824700909 (Surveyor)
E-mail: info@swhsurveys.co.uk

Client: Mr and Mrs Greening	
Project Title: Bellister Castle, Haltwhistle, Northumberland, NE49 0HZ	
Drawing Title: Elevations (Existing and Proposed)	
Drawn By: C Wallace	Date Drawn: 12-04-2021
Scale: 1:100 @ A3	Page Size: A3
Drawing Number: 001	Revision: B