


**SITE PLAN (partial)
EXISTING**

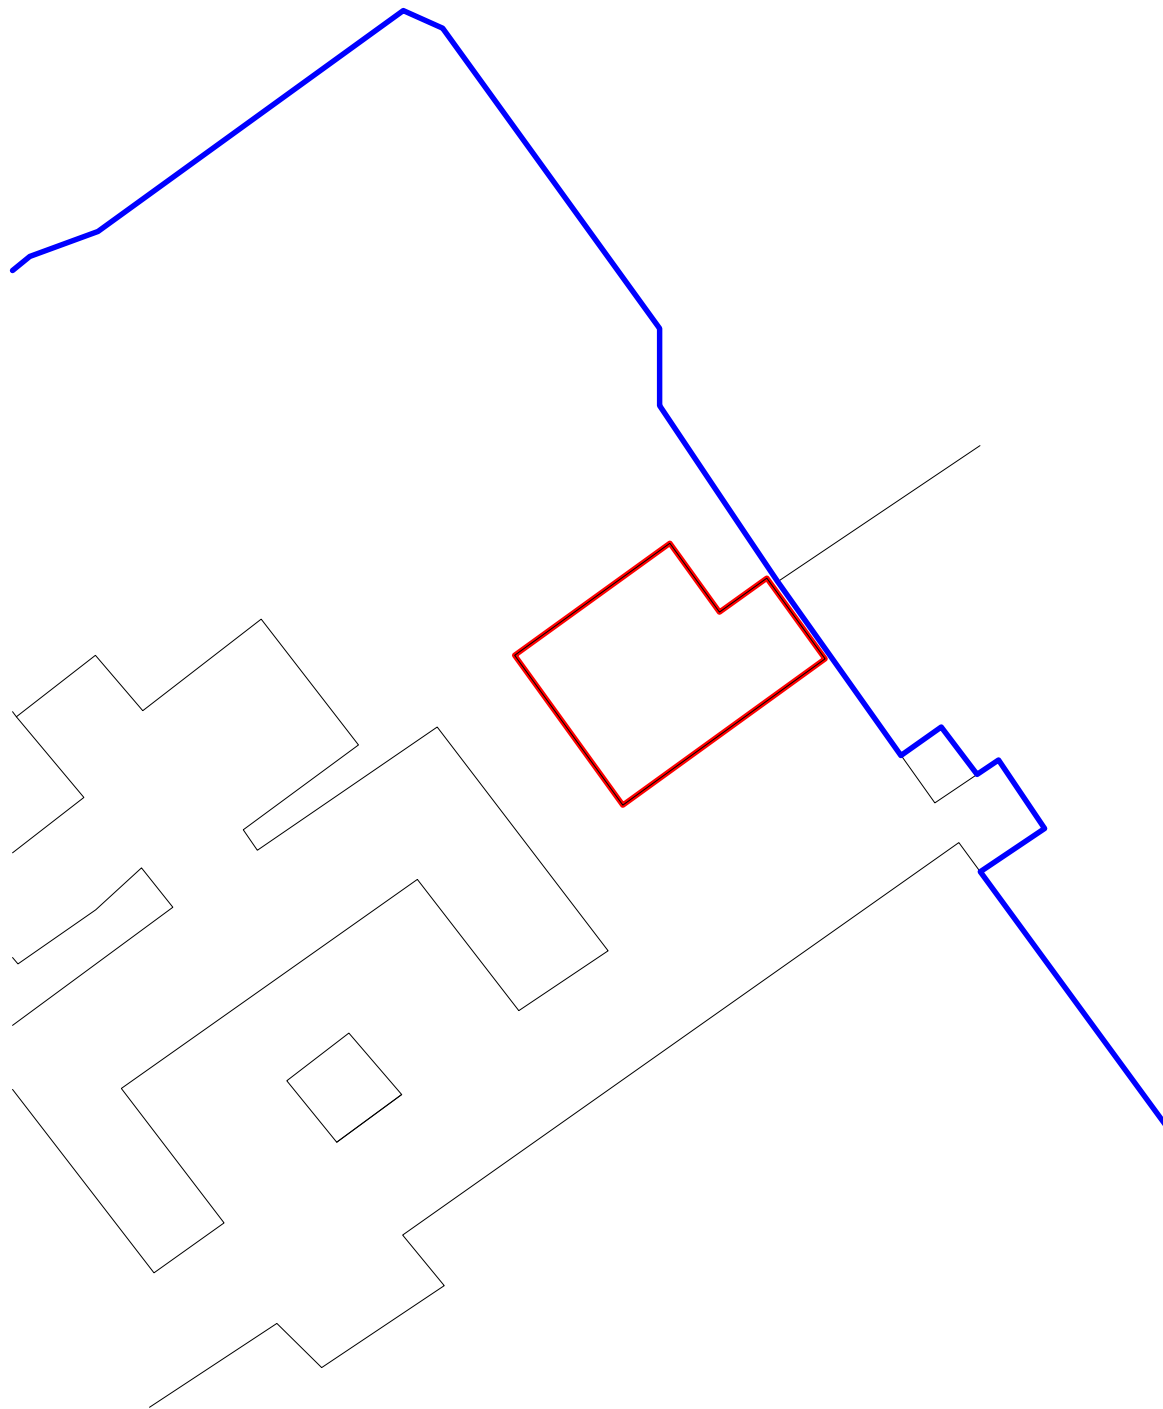

**SITE PLAN (partial)
PROPOSED**

This drawing is copyright. Stated dimensions to be taken in preference to scaled dimensions. Any discrepancy must be reported to SWH Surveys Limited immediately and prior to the subject works proceeding.



SWH SURVEYS
Consultant Surveyors & Valuers
Tel: 01768 867243 (Office)
Tel: 07824700909 (Surveyor)
E-mail: info@swhsurveys.co.uk

Client: Mr and Mrs Greening	
Project Title: Bellister Castle, Haltwhistle, Northumberland, NE49 0HZ	
Drawing Title: Site Plans (Existing and Proposed)	
Drawn By: C Wallace	Date Drawn: 14-09-2021
Scale: 1:500 @ A3	Page Size: A3
Drawing Number: 003	Revision: -