



REAR ELEVATION SOUTH - AS PROPOSED

Scale 1:100

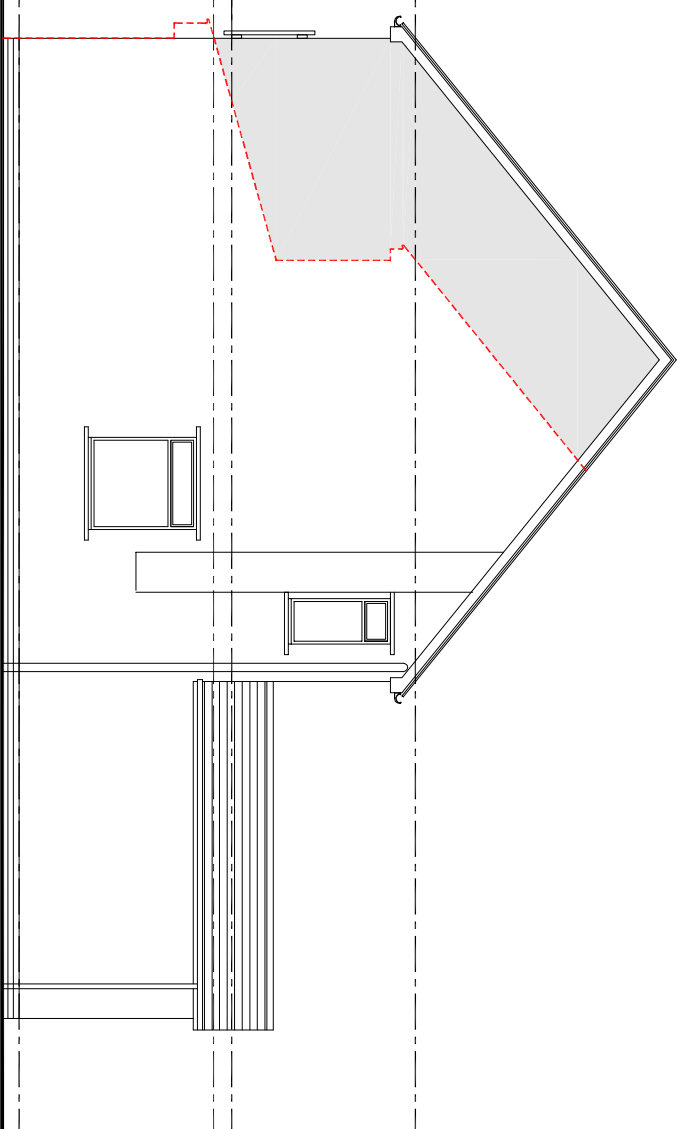


GABLE ELEVATION EAST - AS PROPOSED

Scale 1:100

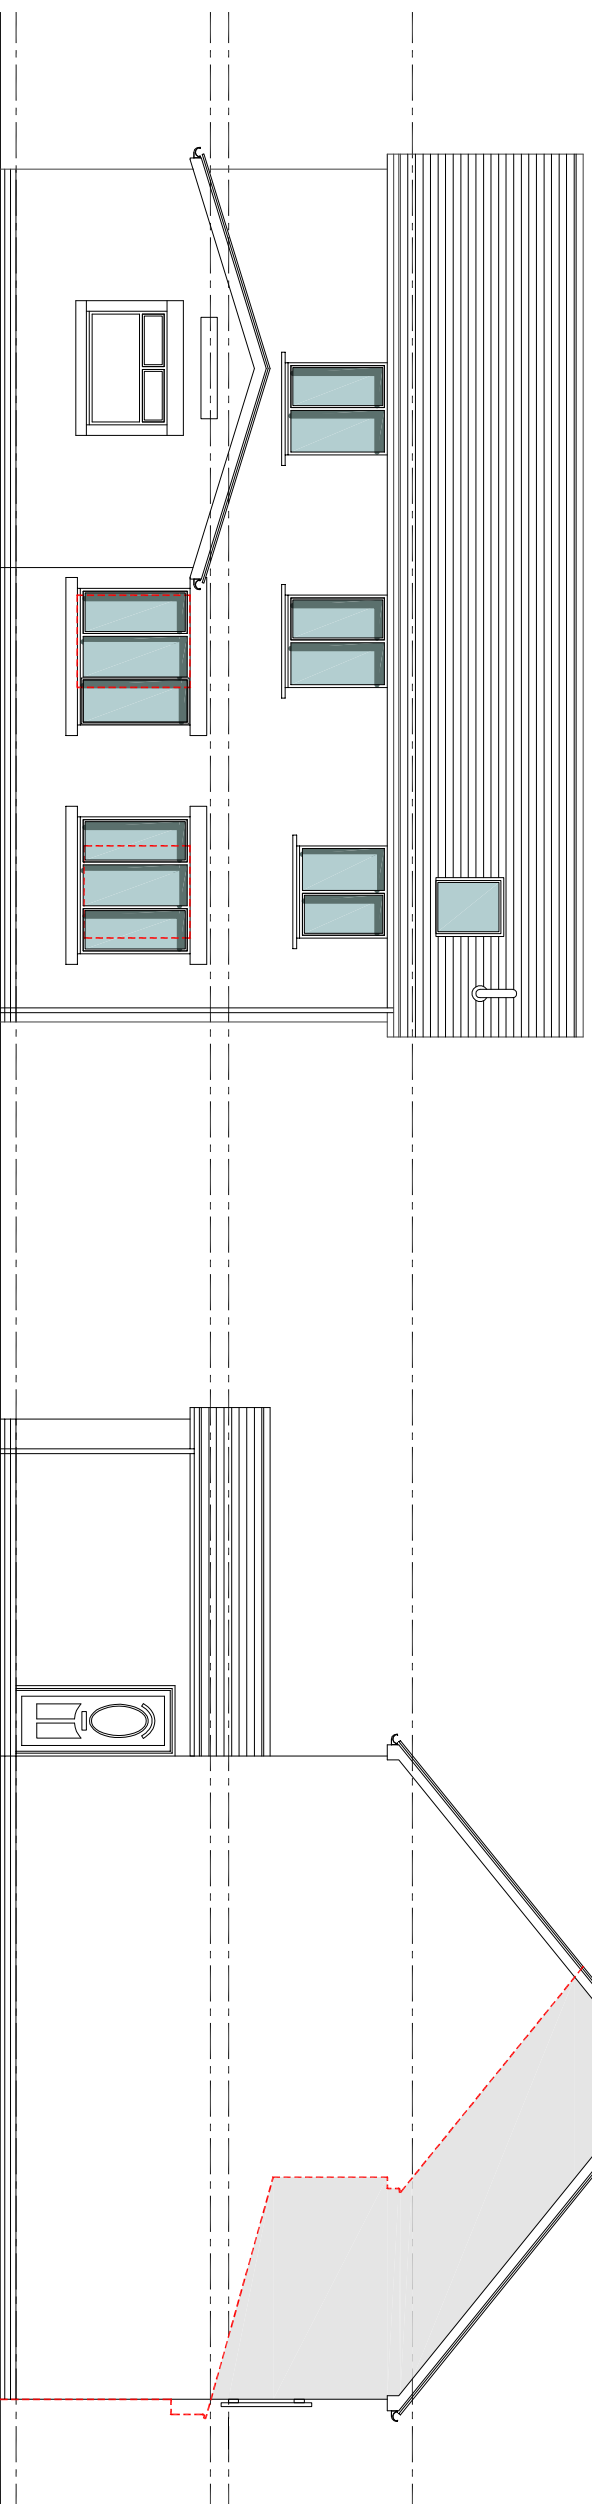



FRONT ELEVATION NORTH - AS PROPOSED

Scale 1:100

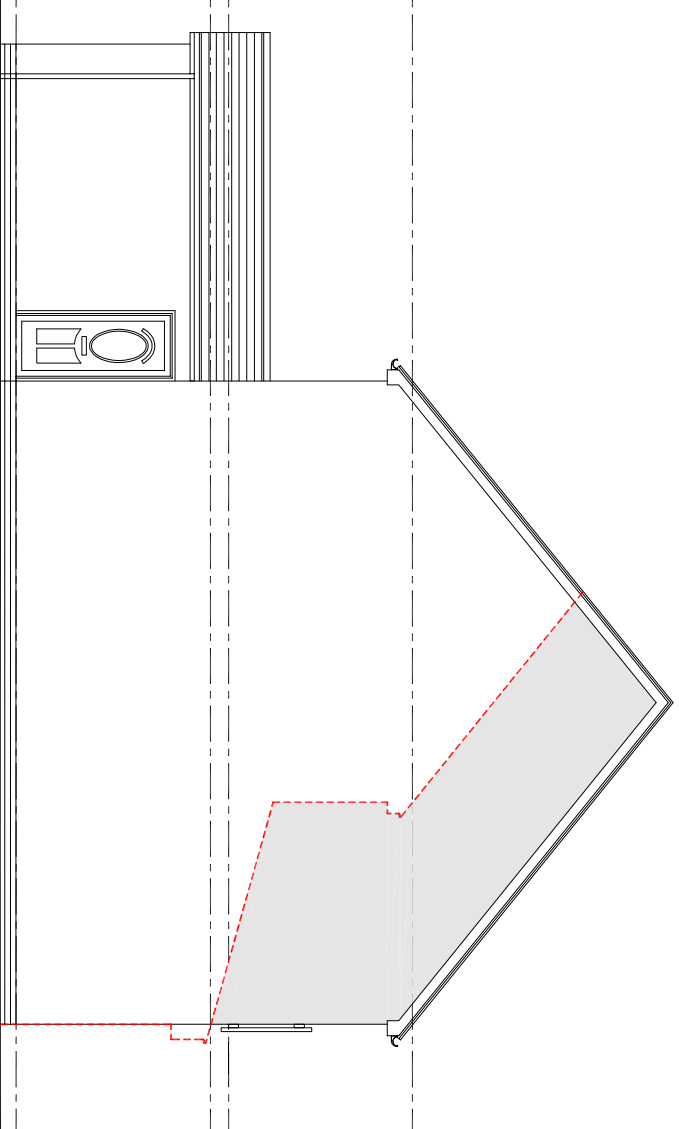

GABLE ELEVATION WEST - AS PROPOSED

Scale 1:100

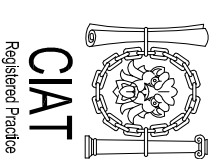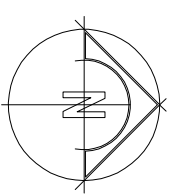

No.	By	Date	Revised	Out Date

ARC51
 27 The Demerses, Askrigg, Northumberland, NE53 9TW
 Tel: 01670 818 443 mobile: 01772 060 990
 Email: home@arc51.co.uk web: www.arc51.co.uk

CLIENT
Mr. + Mrs James McPhee

Project
 Meadowlands
 Linton Colliery
 Morpeth
 Northumberland
 NE61 5SE

TITLE
Layout - Proposed

Scale 1:100 | Planning Issue
 Drawn: H10 | Date: 23.11.2020
 Drawing No. **220 20-04** *

