



01. REAR ELEVATION SOUTH - AS EXISTING

Scale 1:100

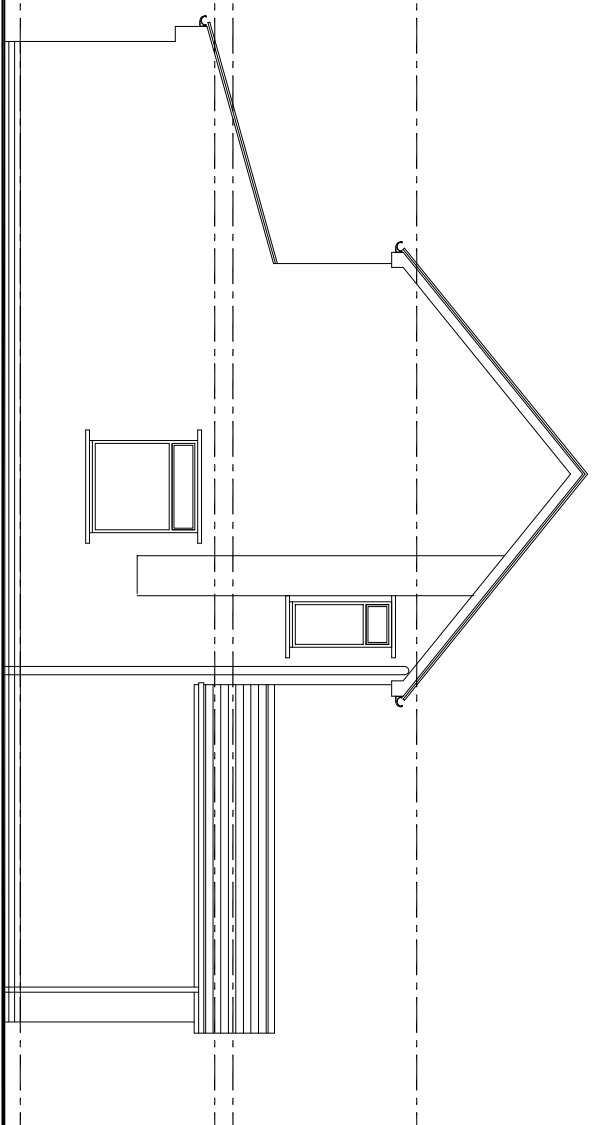


03. GABLE ELEVATION EAST - AS EXISTING

Scale 1:100

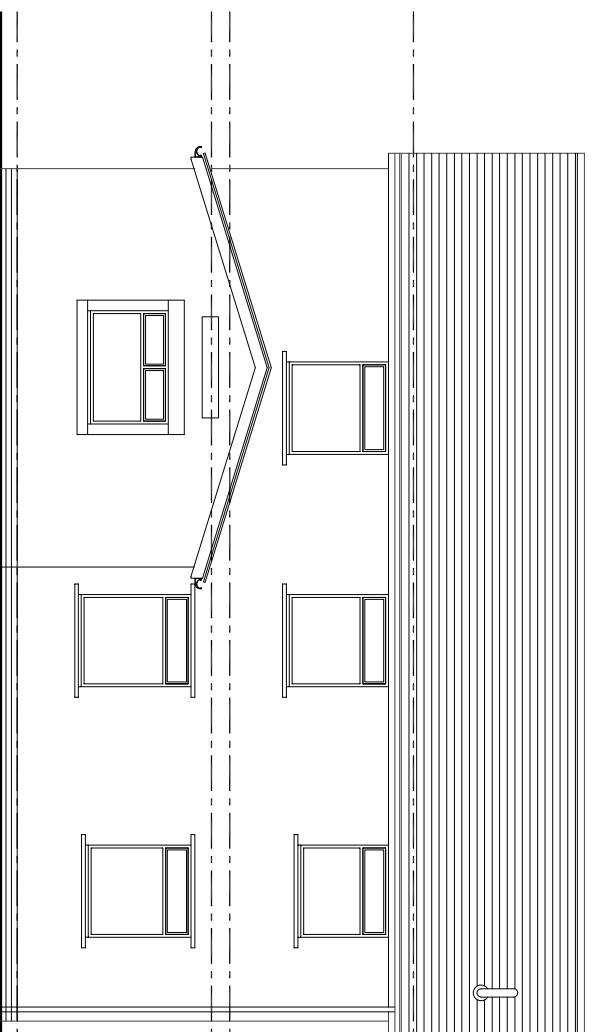

02. FRONT ELEVATION NORTH - AS EXISTING

Scale 1:100

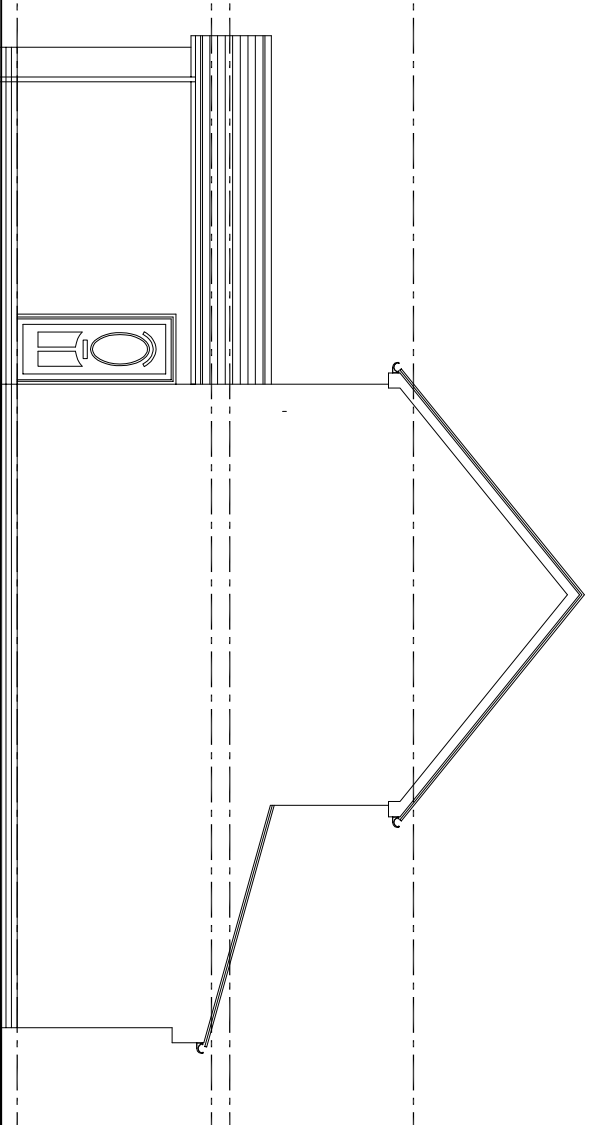

04. GABLE ELEVATION WEST - AS EXISTING

Scale 1:100

No.	By	Date	Revised	Out Date

ARC51

27 The Dunes, Ashington, Northumberland, NE33 9TW
Tel: 01670 818 443 mobile: 01772 080 890
Email: home@arc51.co.uk web: www.arc51.co.uk

CLIENT
Mr. + Mrs James McPhee

Project
Meadowlands
Linton Colliery
Morpeath
Northumberland
NE61 5SE

TITLE
Elevations - Existing

Scale 1:100 | Planning Issue

Drawn: H10 | Date: 23.11.2020

Drawing No.

220 | 20-02 | *

