


Scale rule: 1:100

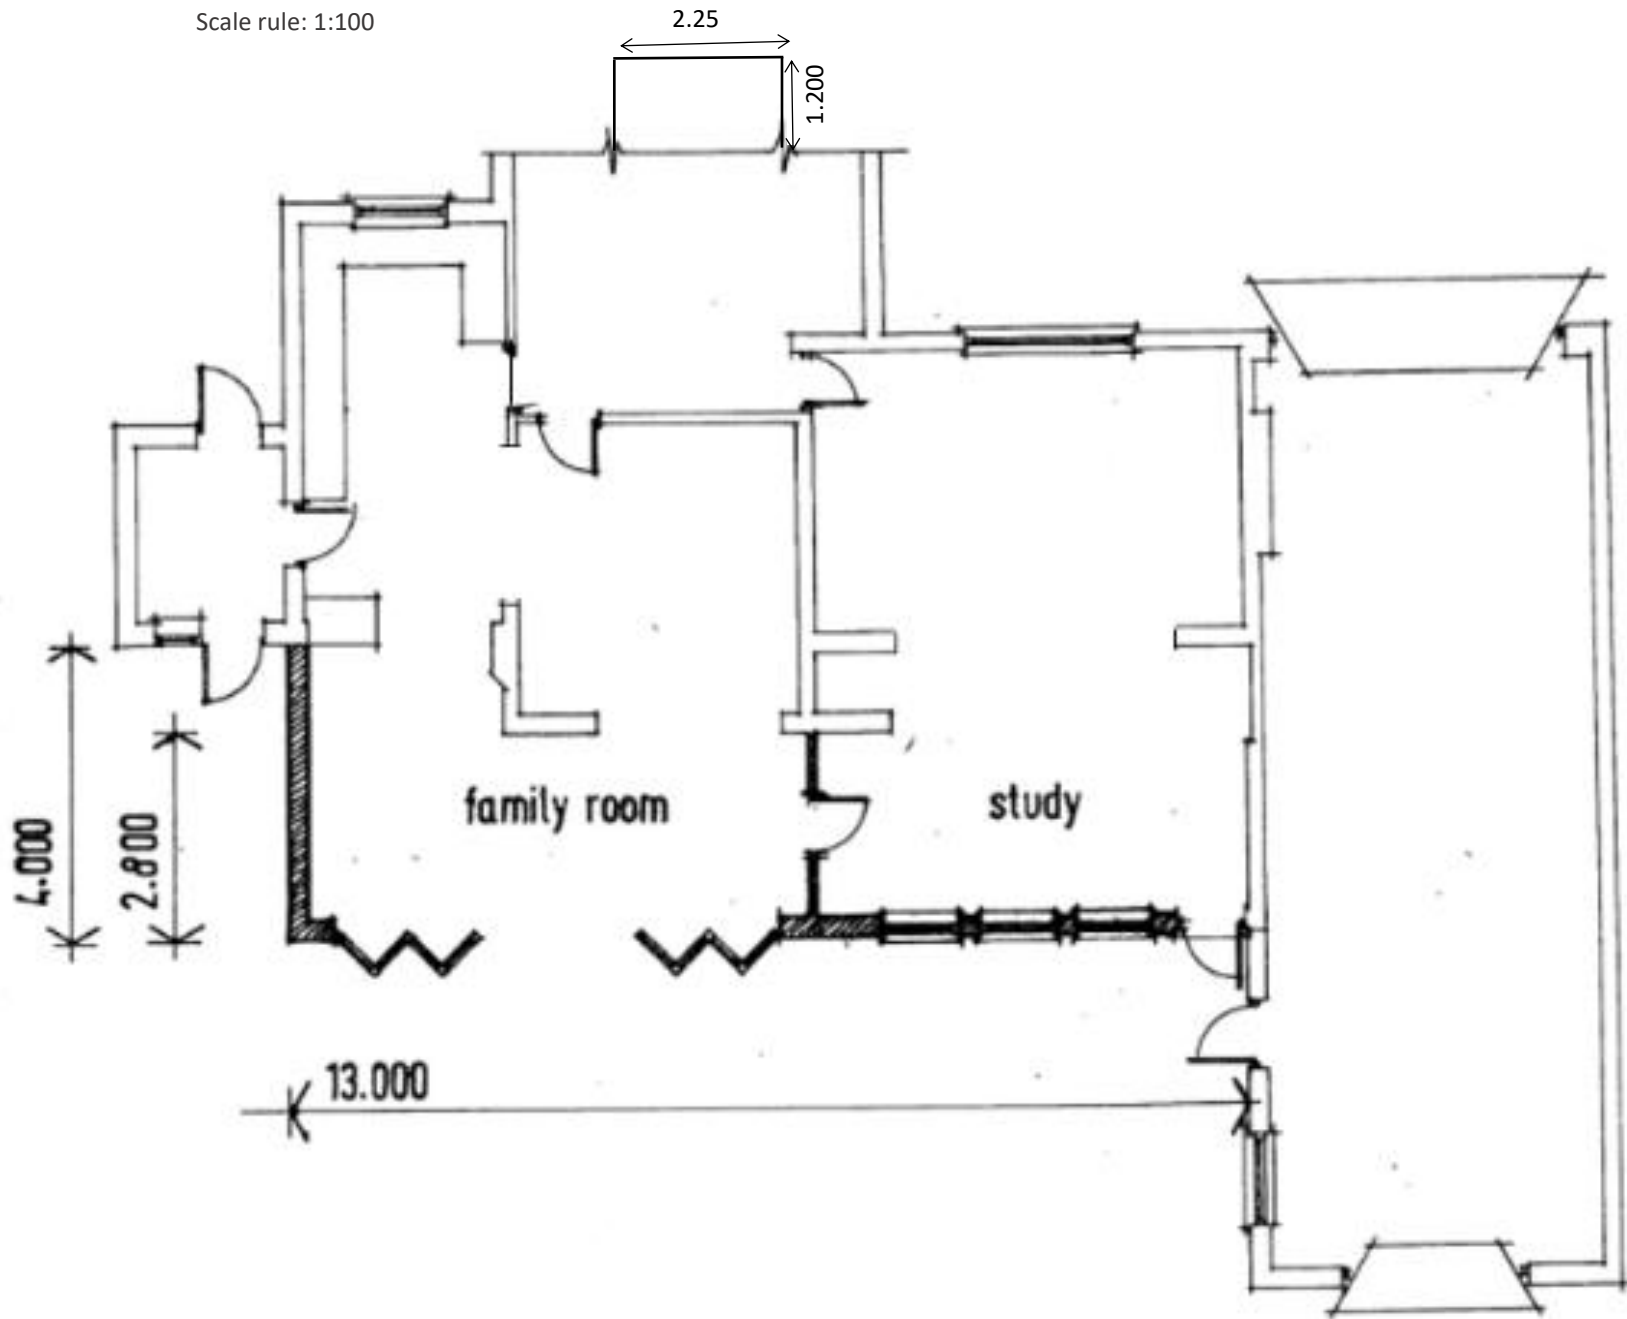

Client: Mr and Mrs Game

Project: Proposed front porch.

Fair Oak, Grays Road,
Westerham, TN16 2HX

Title: Proposed Ground Floor Plan

Scale: 1:100

Date: 11/06/2021

Drawing No.
PG/02/221/04

Revision:003

Drawn By: Mr A King