


Scale rule: 1:100

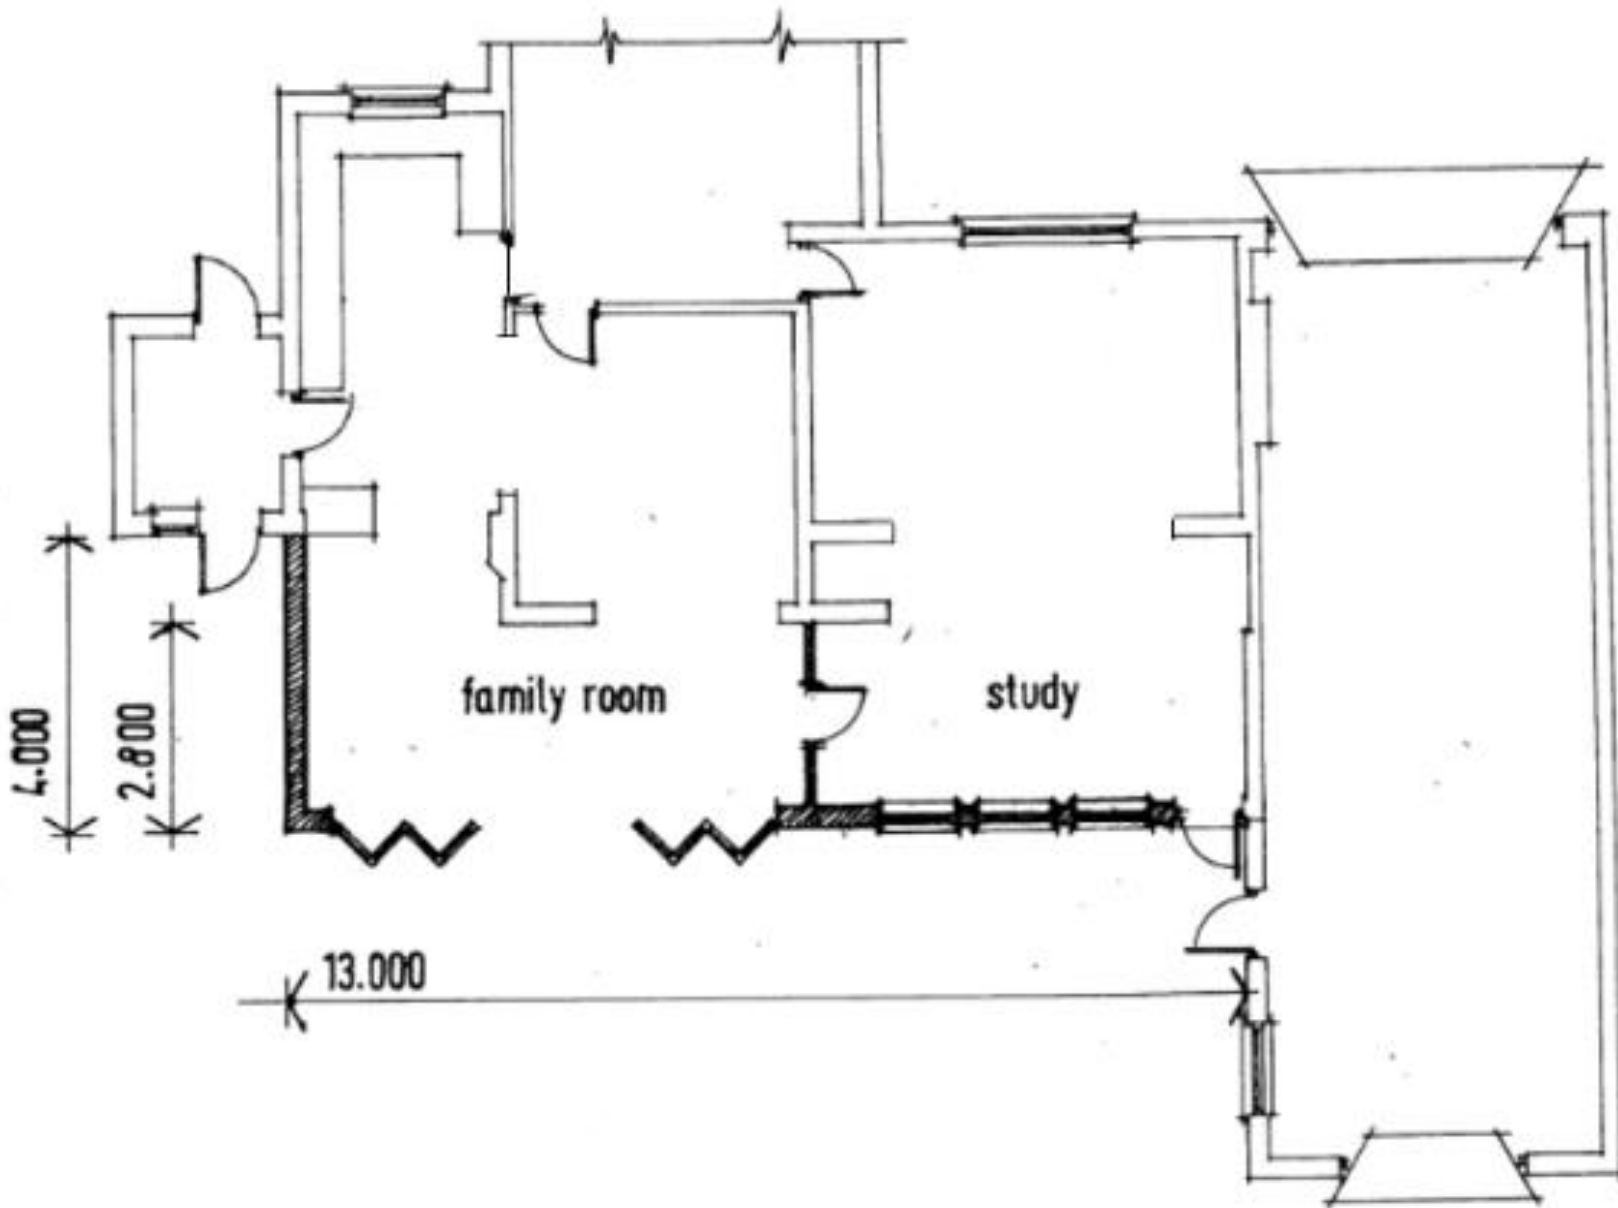

Client: Mr and Mrs Game
Project: Proposed front porch.
Fair Oak, Grays Road,
Westerham, TN16 2HX
Title: Existing Ground Floor Plan
Scale: 1:100
Date: 11/06/2021
Drawing No.
PG/02/221/03
Revision:003
Drawn By: Mr A King