



**BASEMENT FLOOR PLAN
AS PROPOSED**

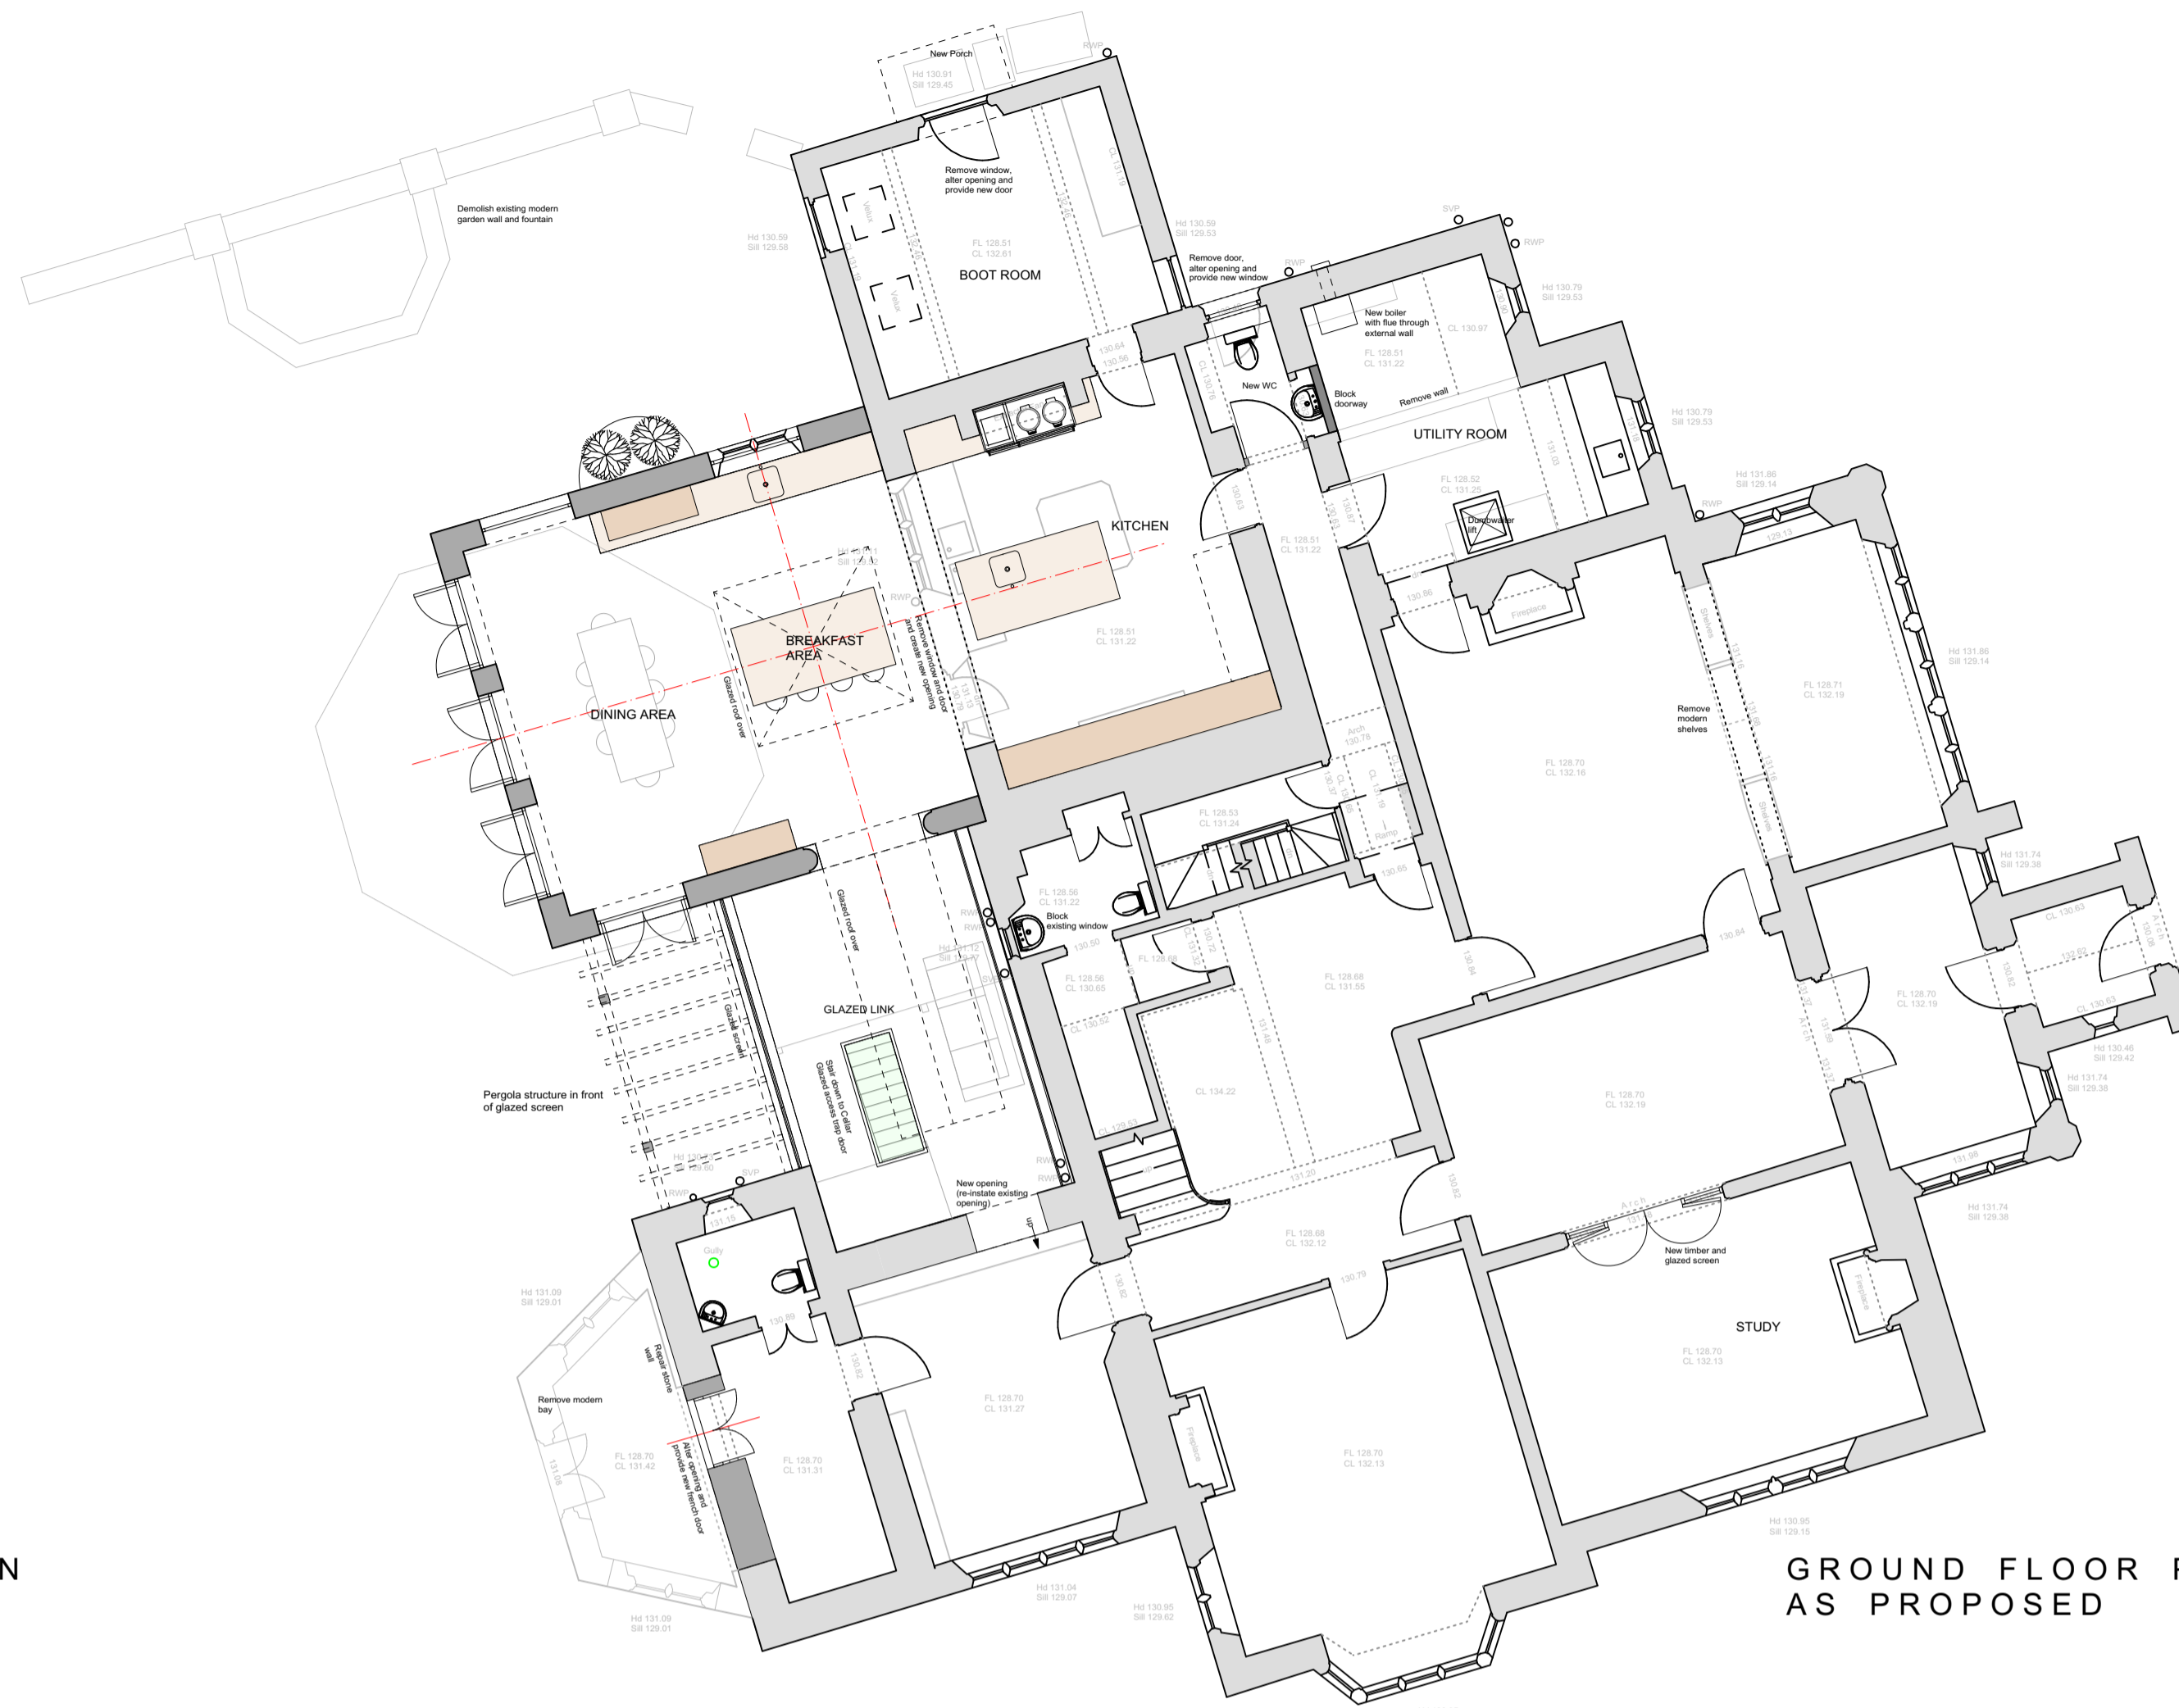

**GROUND FLOOR PLAN
AS PROPOSED**

0 1 2 3 4 5 6 7 8 9 10 M
SCALE MEASUREMENTS SHOWN IN METRES.
ACCURACY OF SCALE CAN ONLY BE ASSURED ON
PROPERLY CALIBRATED MACHINERY

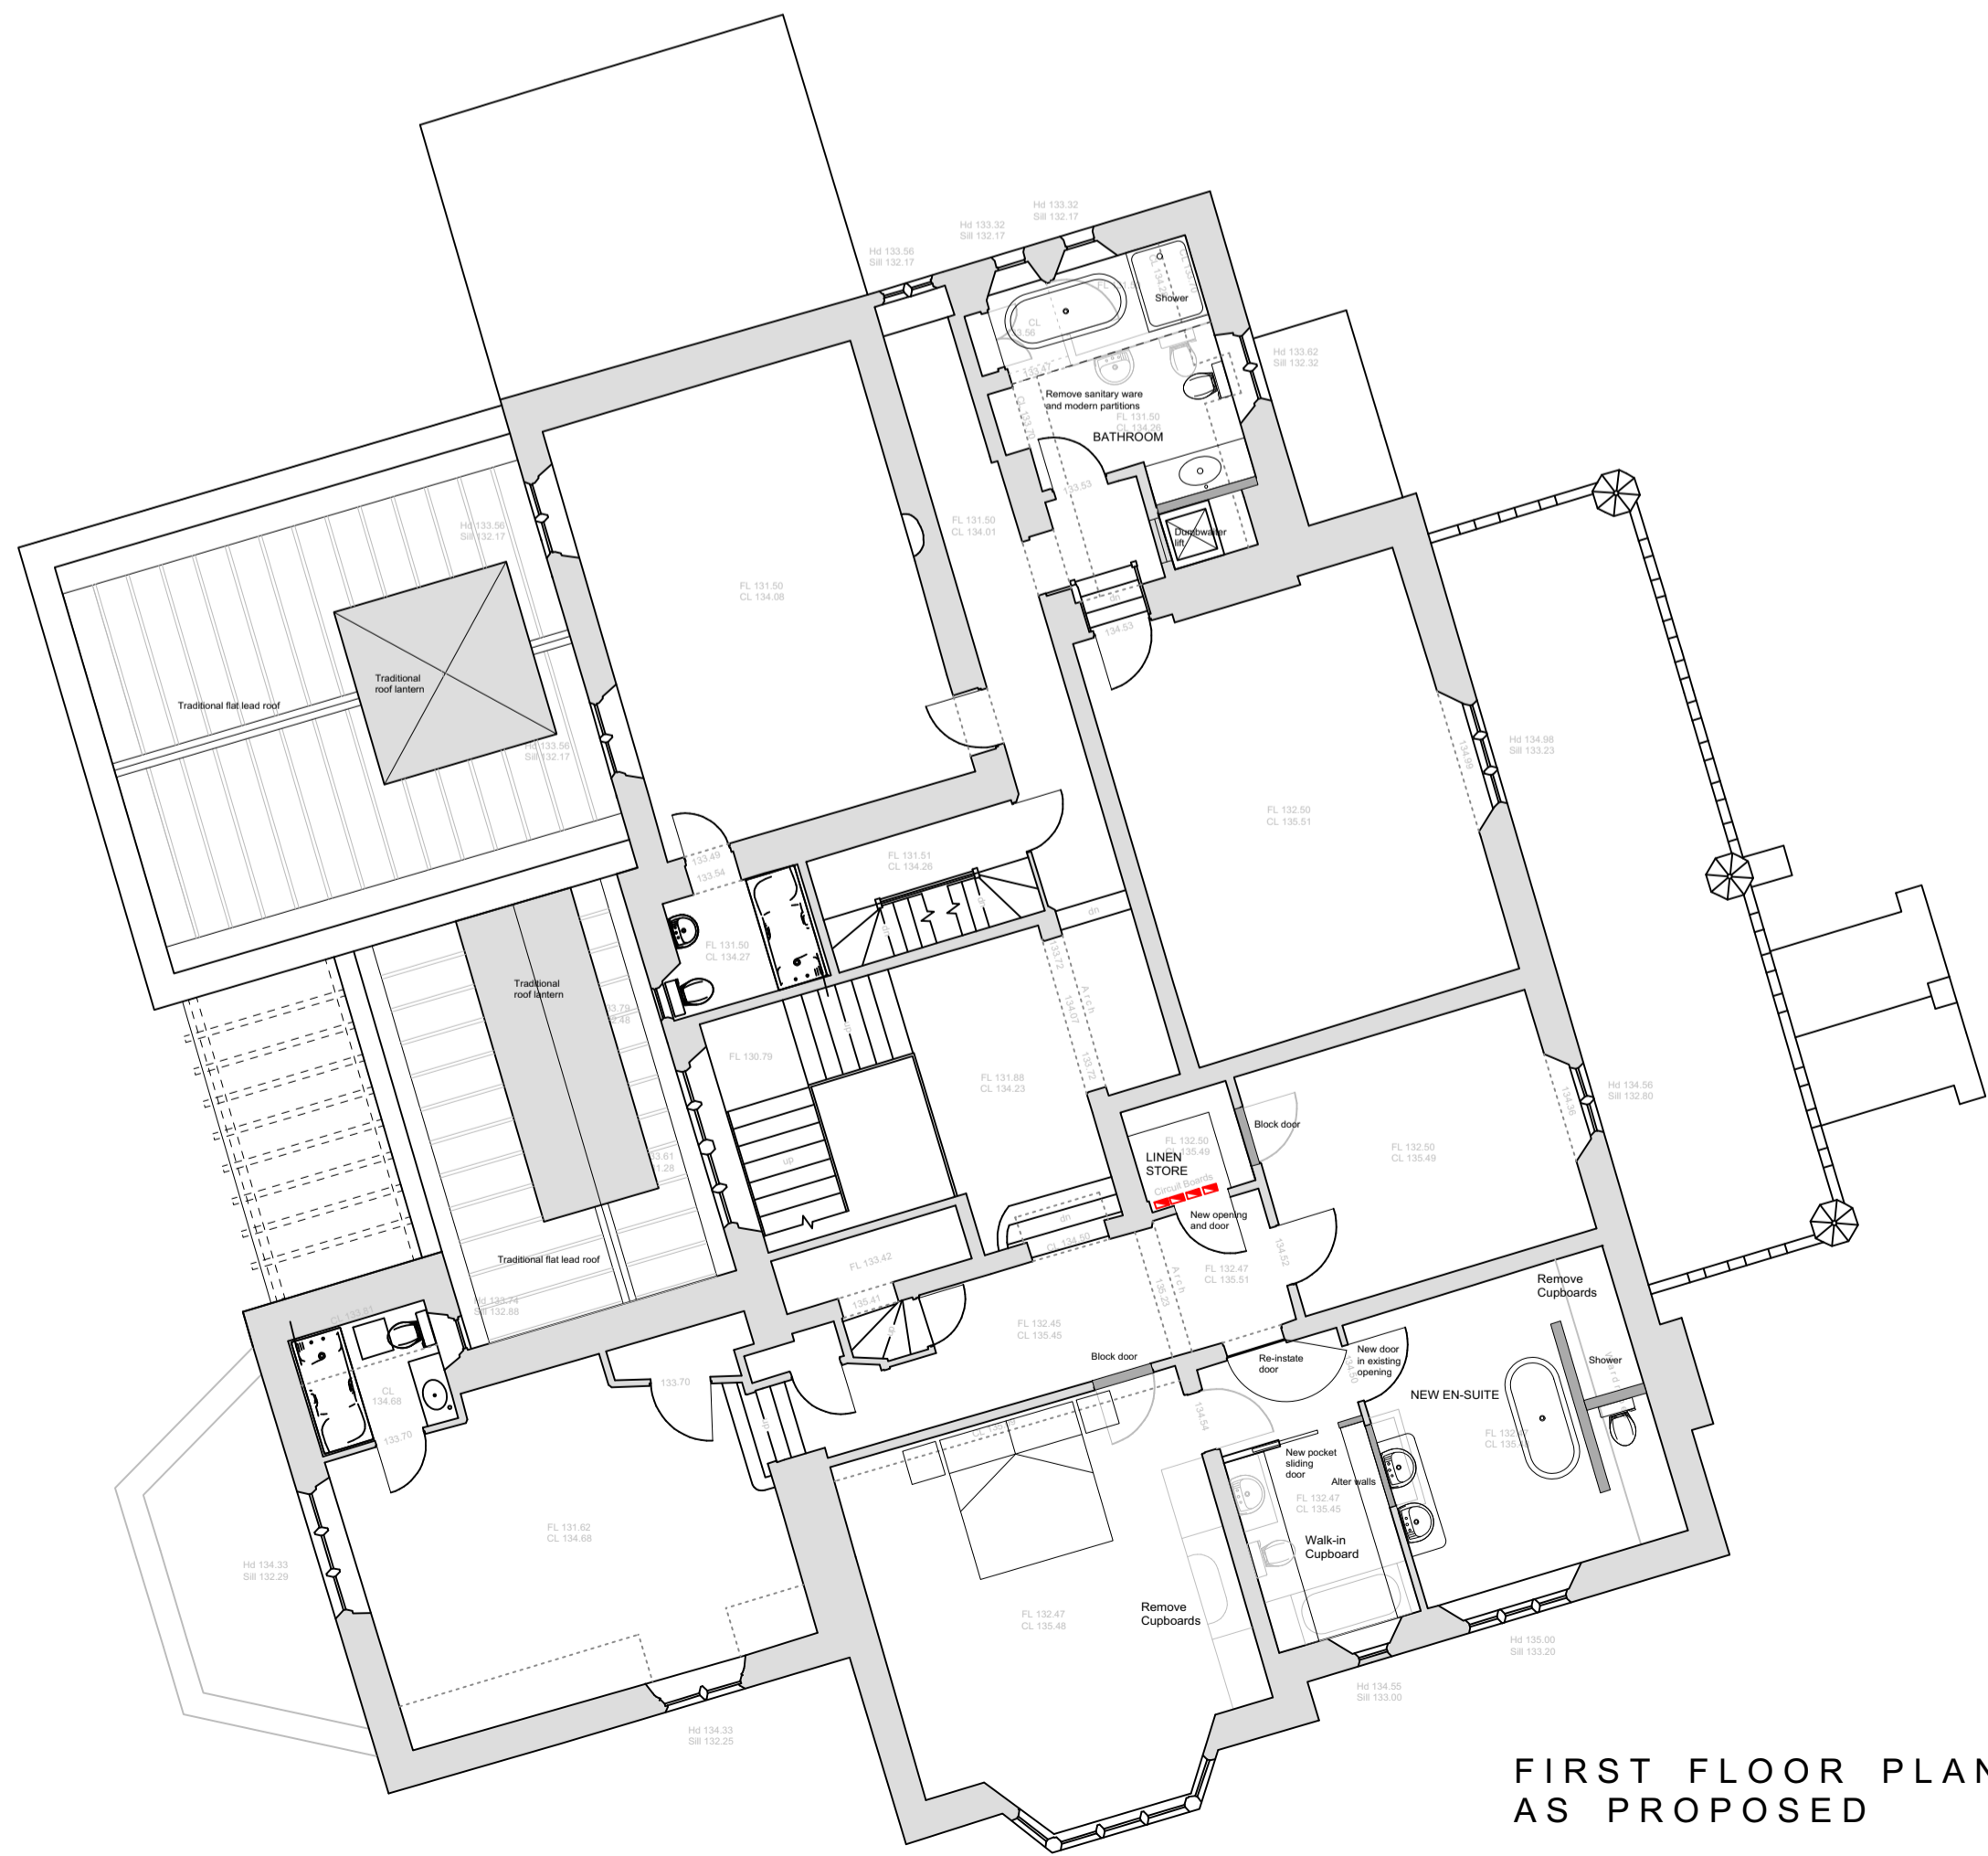

**FIRST FLOOR PLAN
AS PROPOSED**



**SECOND FLOOR PLAN
AS PROPOSED**


PLANNING NOTES
-
DEMOLITION NOTES
-
CONSTRUCTION NOTES
-All dimensions must be checked on site and not scaled from this drawing
MAINTENANCE NOTES
-

Revisions

No.	Description

VERITY & BEVERLEY
ARCHITECTS DESIGNERS
The Coach House | 4 The Chipping | Tetbury | Glos. | GL8 8ET
Telephone 01666 503516 | www.verity-beverley.co.uk

**TREWSBURY HOUSE
COATES**
**PROPOSED ALTERATIONS AND
EXTENSION**
FLOOR PLANS
AS PROPOSED

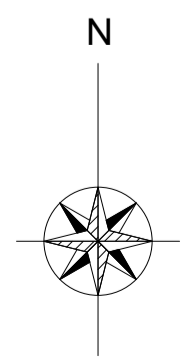

Scale: 1:100	21.1493/04
Date: 04.08.21	
Drawn: MAL/DJL	Revision
Size: A1	

© Copyright