




**BASEMENT FLOOR PLAN  
AS EXISTING**

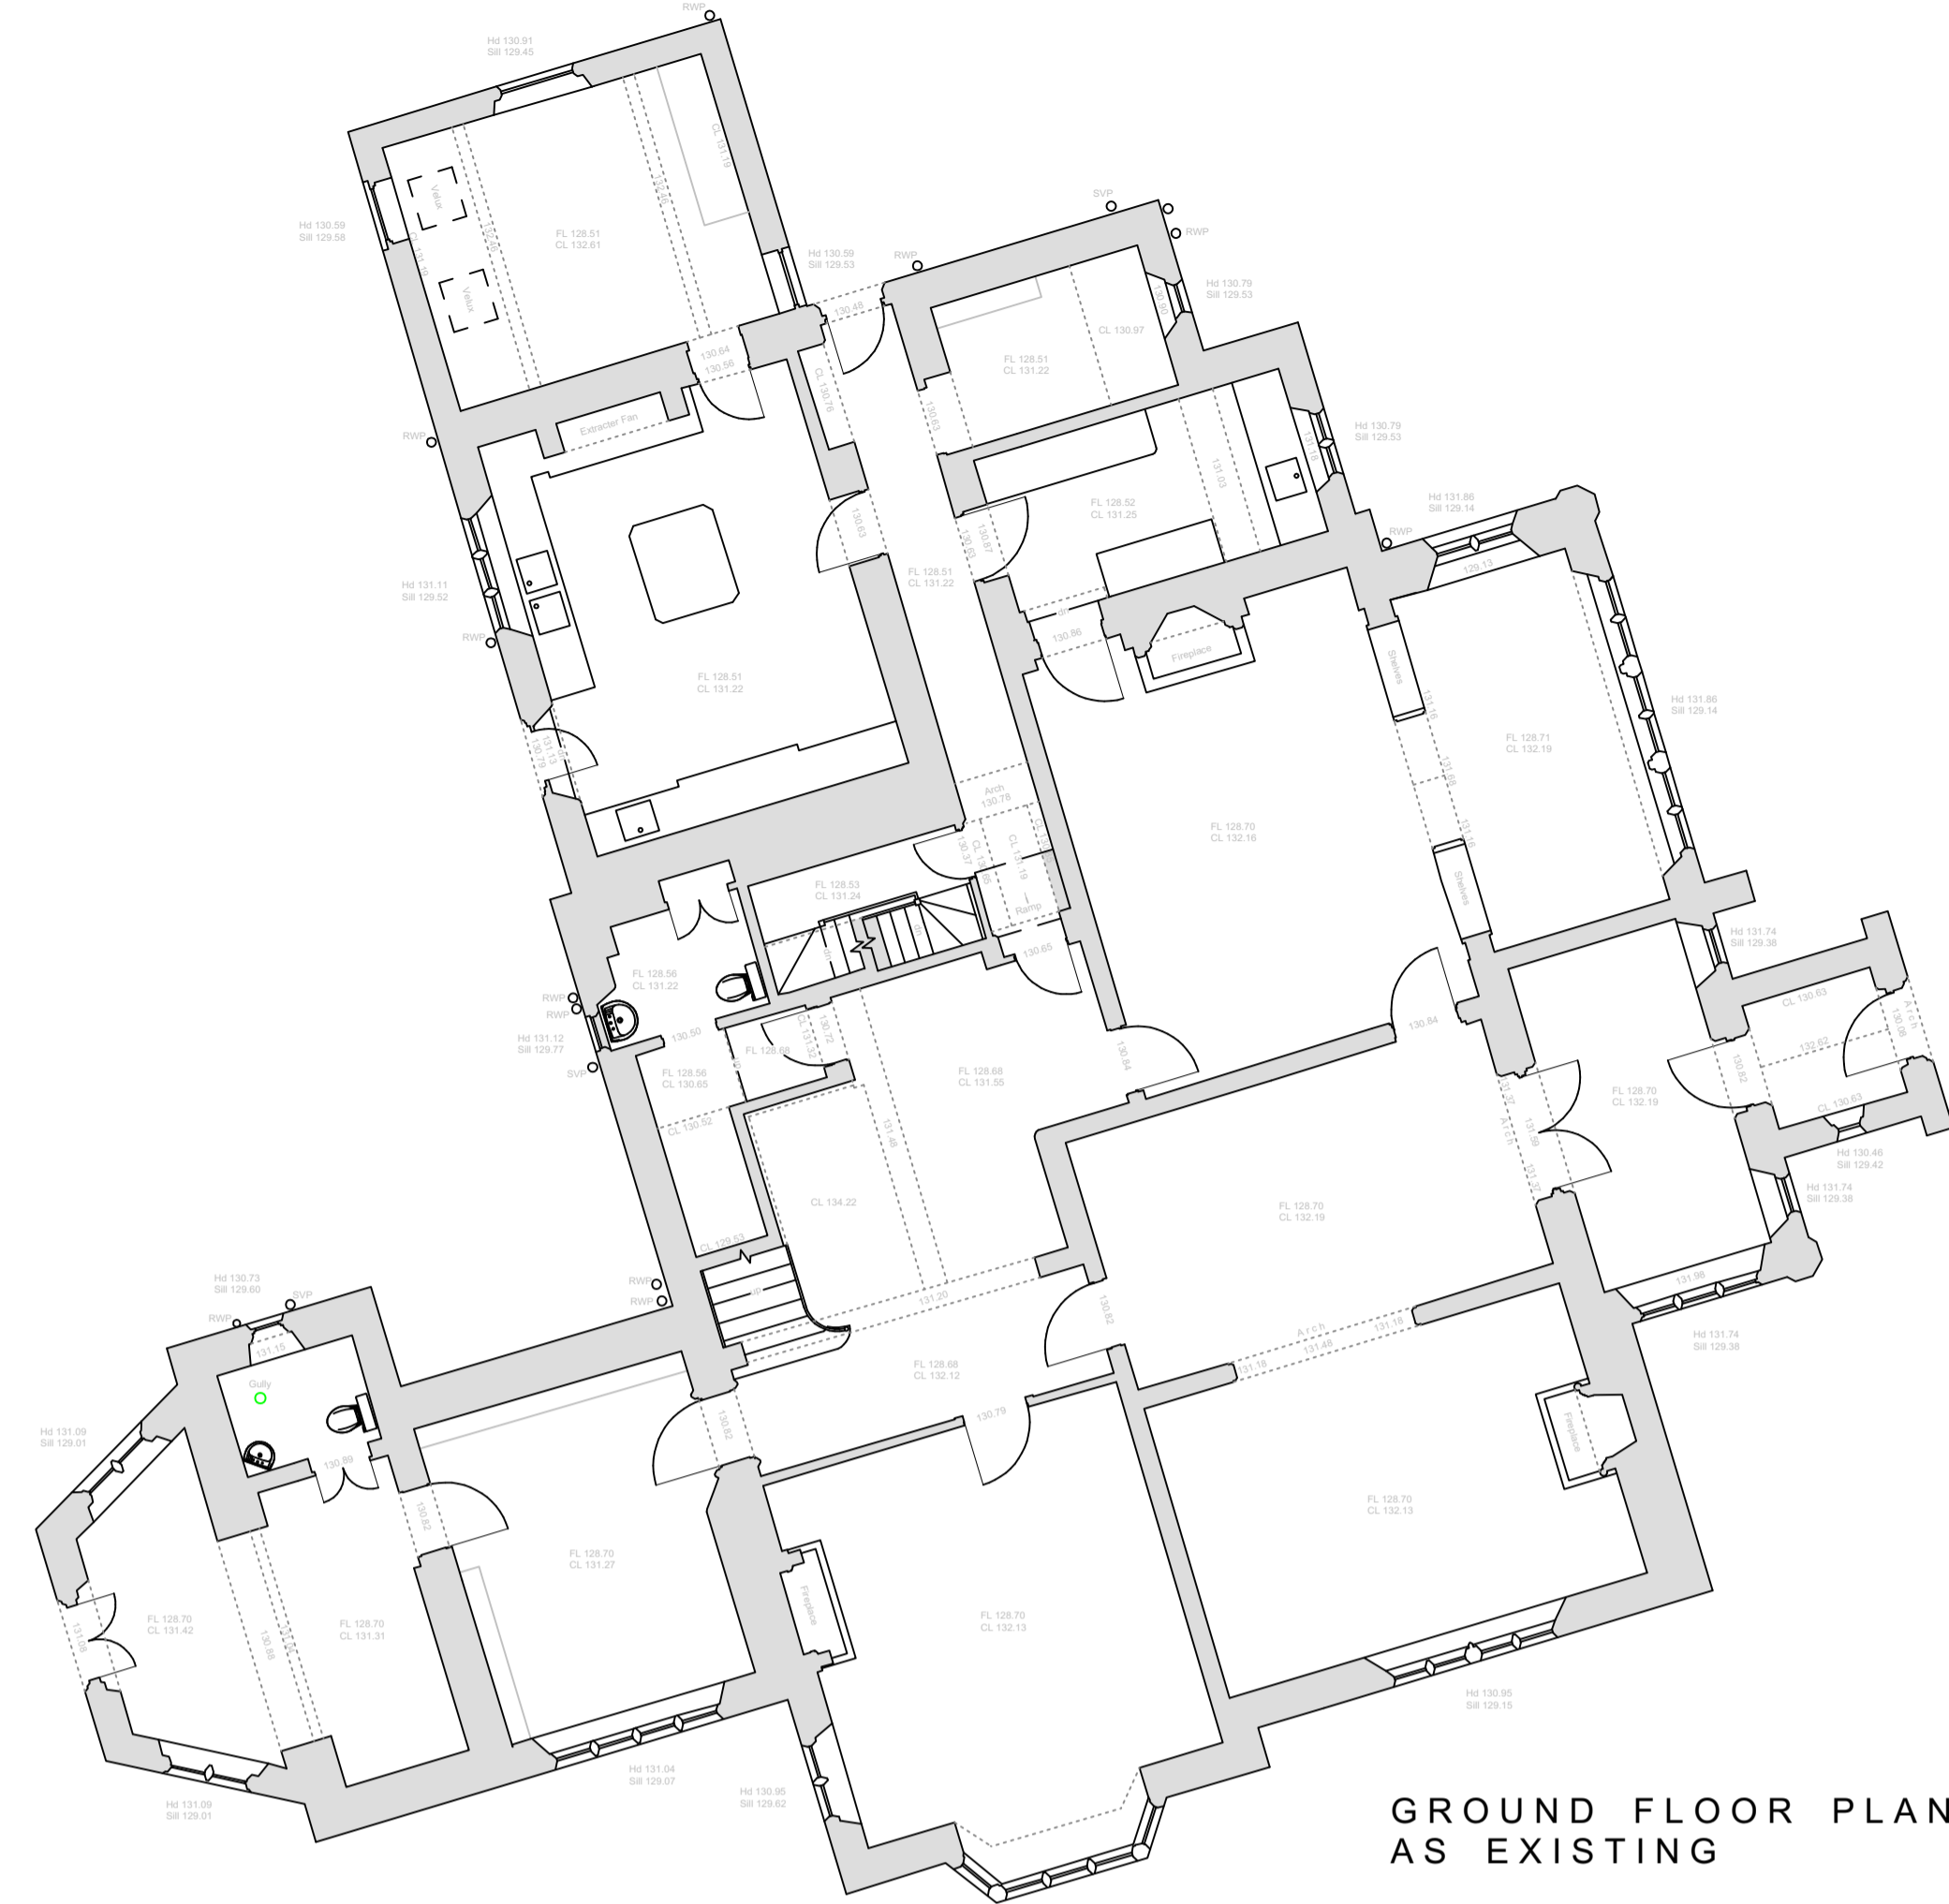

**GROUND FLOOR PLAN  
AS EXISTING**

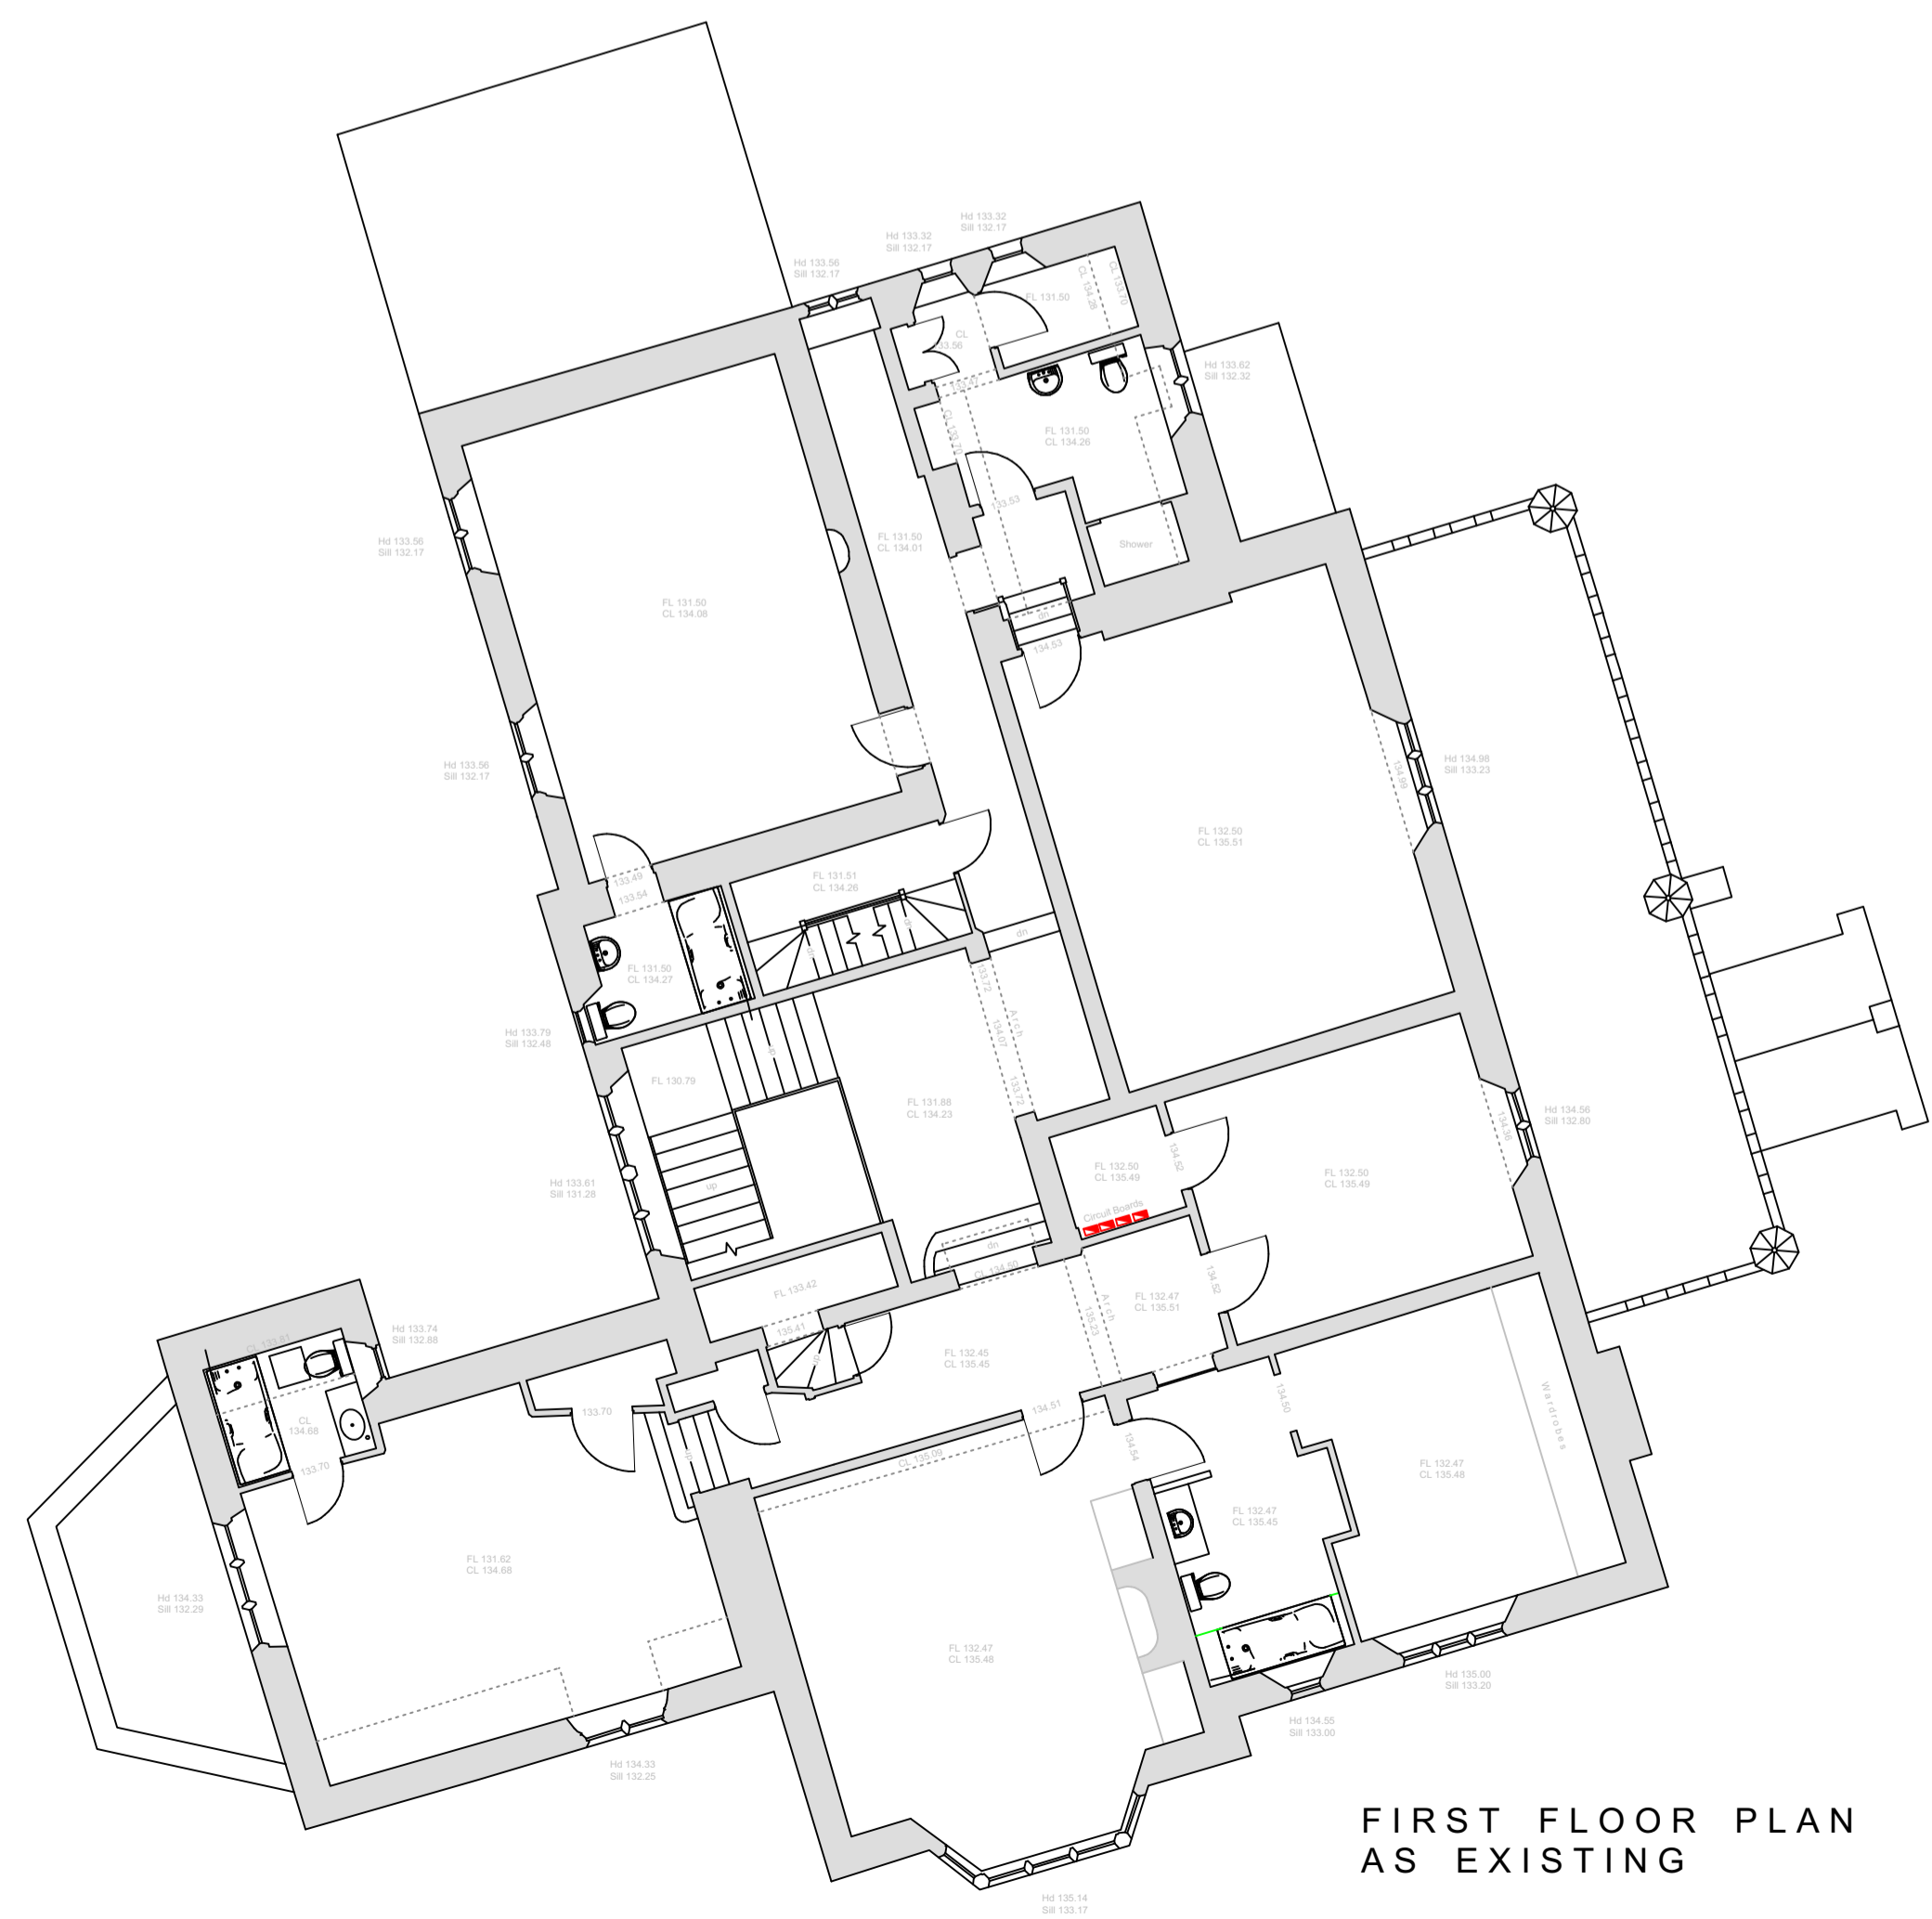

**FIRST FLOOR PLAN  
AS EXISTING**

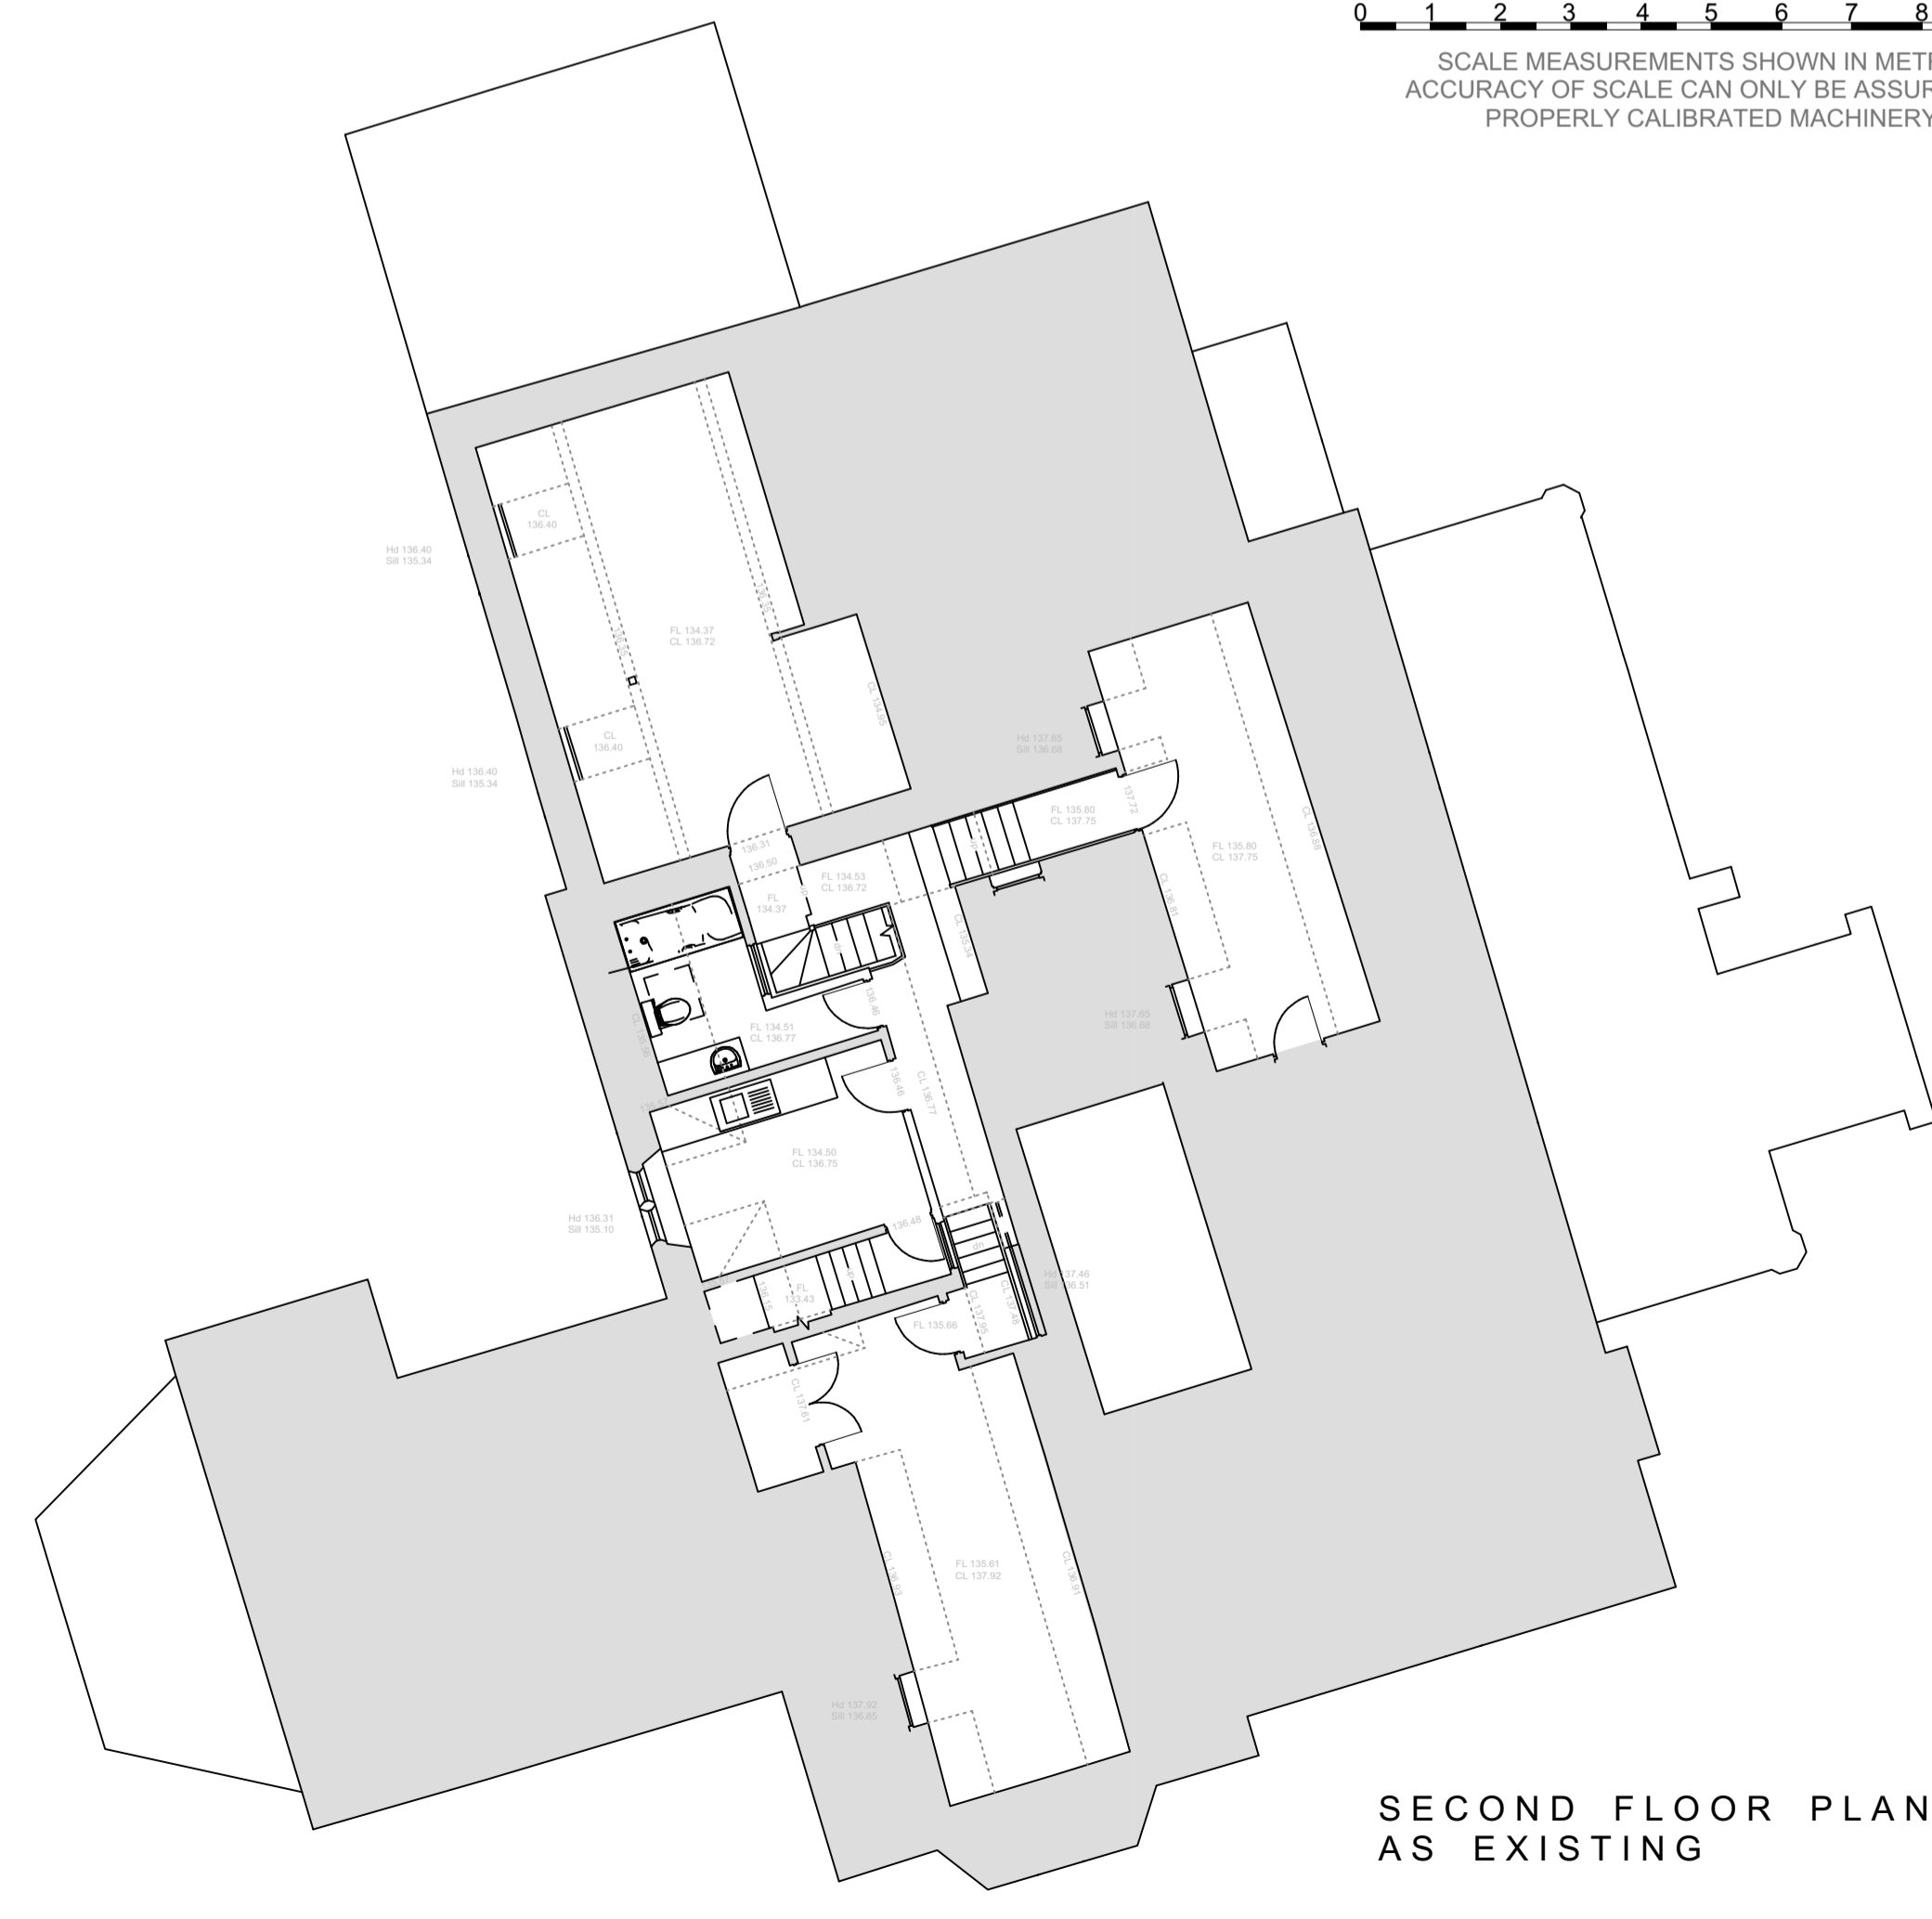

**SECOND FLOOR PLAN  
AS EXISTING**

0 1 2 3 4 5 6 7 8 9 10 M  
SCALE MEASUREMENTS SHOWN IN METRES.  
ACCURACY OF SCALE CAN ONLY BE ASSURED ON  
PROPERLY CALIBRATED MACHINERY


PLANNING NOTES  
-  
DEMOLITION NOTES  
-  
CONSTRUCTION NOTES  
-All dimensions must be checked on site and  
not scaled from this drawing  
MAINTENANCE NOTES  
-

Revisions

No.	Description

**VERITY & BEVERLEY**  
ARCHITECTS DESIGNERS  
The Coach House | 4 The Chipping | Tetbury | Glos. | GL8 8ET  
Telephone 01666 503516 | www.verity-beverley.co.uk

**TREWSBURY HOUSE  
COATES**  
**PROPOSED ALTERATIONS AND  
EXTENSION**  
FLOOR PLANS  
AS EXISTING

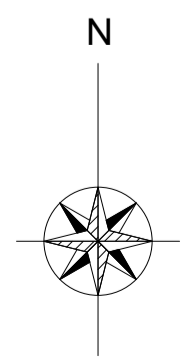

Scale: 1:100	21.1493/02
Date: 22.07.21	
Drawn: MAL	Revision
Size: A1	

© Copyright