



South Elevation

125.00m AOD



East Elevation

125.00m AOD




West Elevation

125.00m AOD




North Elevation


125.00m AOD

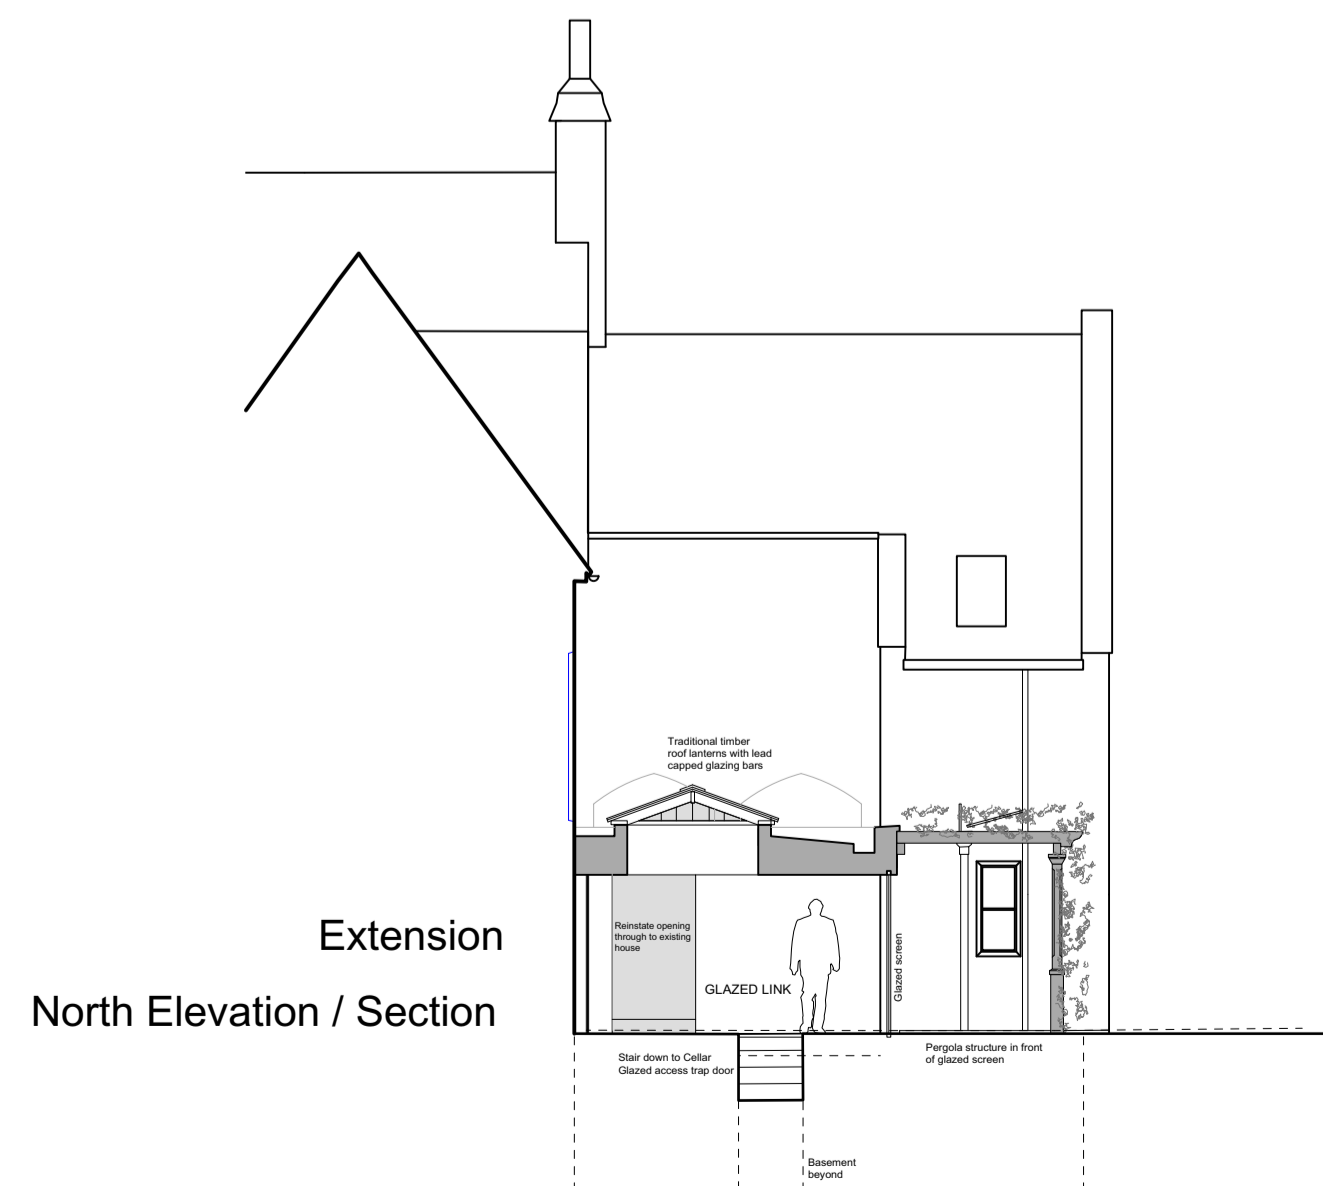

Extension
North Elevation / Section

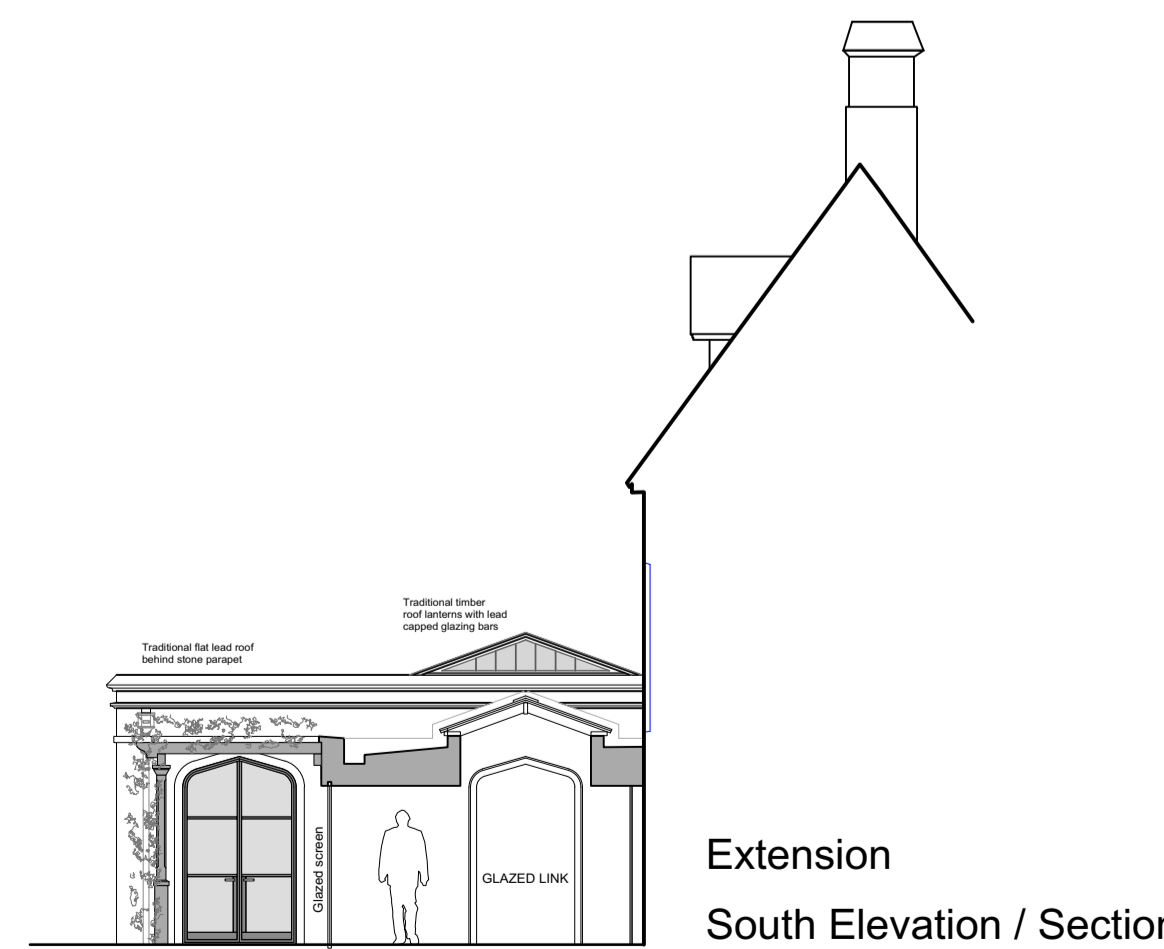

Extension
South Elevation / Section

 

SCALE MEASUREMENTS SHOWN IN METRES.
ACCURACY OF SCALE CAN ONLY BE ASSURED ON
PROPERLY CALIBRATED MACHINERY

- PLANNING NOTES
- DEMOLITION NOTES
- CONSTRUCTION NOTES
-All dimensions must be checked on site and not scaled from this drawing
- MAINTENANCE NOTES

Revisions

VERITY & BEVERLEY
ARCHITECTS DESIGNERS

The Coach House | 4 The Chipping | Tetbury | Glos. | GL8 8ET
Telephone 01666 503516 | www.verity-beverley.co.uk

TREWSBURY HOUSE
COATES

**PROPOSED ALTERATIONS AND
EXTENSION**

ELEVATIONS
AS PROPOSED

Scale: 1:100	21.1493/05
Date: 27.07.21	
Drawn: MAL/DJL	
Size: A1	