


BASEMENT FLOOR PLAN



GROUND FLOOR PLAN

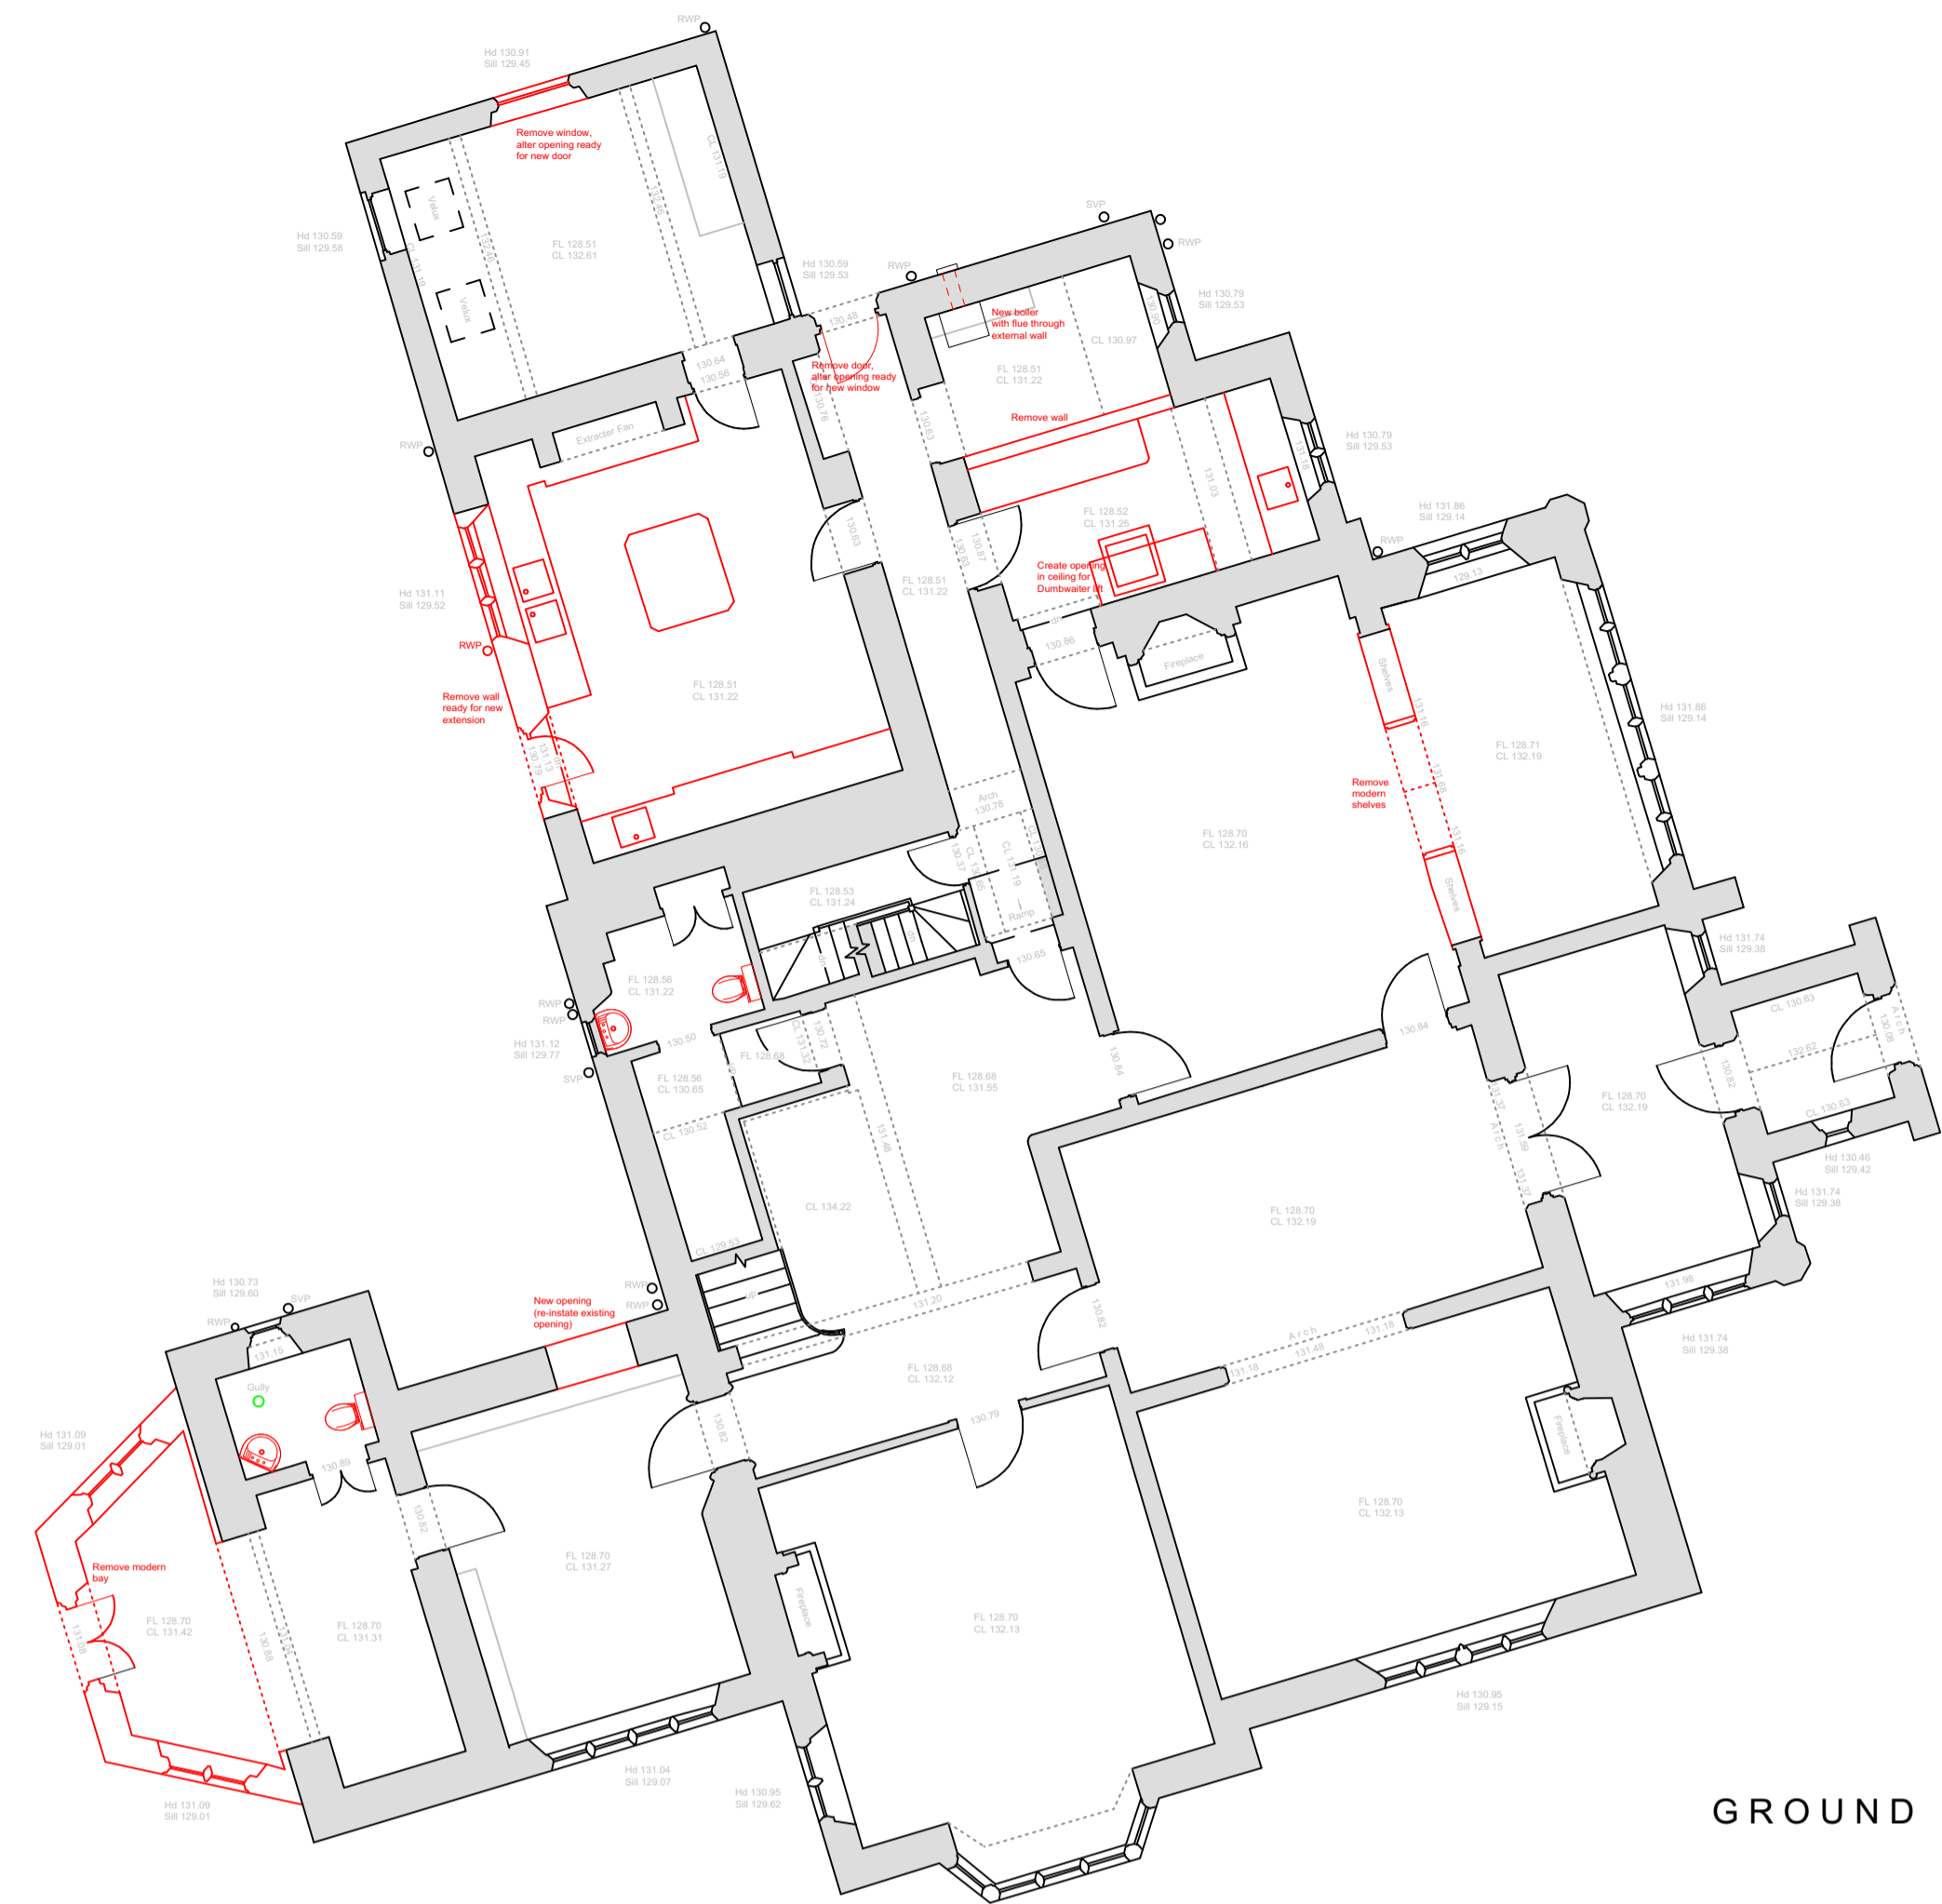

FIRST FLOOR PLAN



SECOND FLOOR PLAN

0 1 2 3 4 5 6 7 8 9 10 M  
 SCALE MEASUREMENTS SHOWN IN METRES.  
 ACCURACY OF SCALE CAN ONLY BE ASSURED ON  
 PROPERLY CALIBRATED MACHINERY


PLANNING NOTES  
 -  
 DEMOLITION NOTES  
 -  
 CONSTRUCTION NOTES  
 -All dimensions must be checked on site and  
 not scaled from this drawing  
 MAINTENANCE NOTES  
 -

Revisions

No.	Description

**VERITY & BEVERLEY**  
 ARCHITECTS DESIGNERS  
 The Coach House | 4 The Chipping | Tetbury | Glos. | GL8 8ET  
 Telephone 01666 503516 | www.verity-beverley.co.uk

TREWSBURY HOUSE  
 COATES  
**PROPOSED ALTERATIONS AND  
 EXTENSION**  
 FLOOR PLANS  
 DEMOLITION WORKS

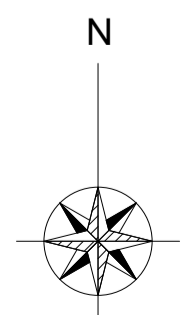

Scale: 1:100	21.1493/10
Date: 11.08.21	
Drawn: DJL	Revision
Size: A1	

© Copyright