



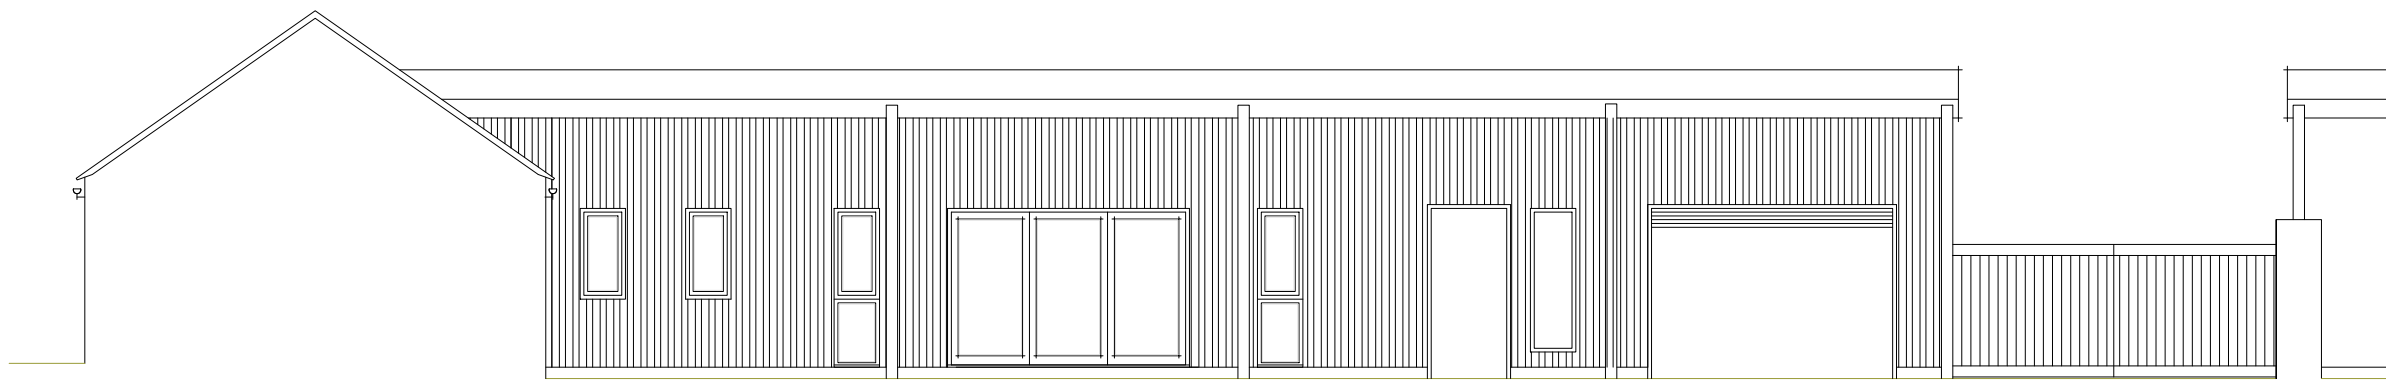

Sectional West Elevation



Sectional East Elevation

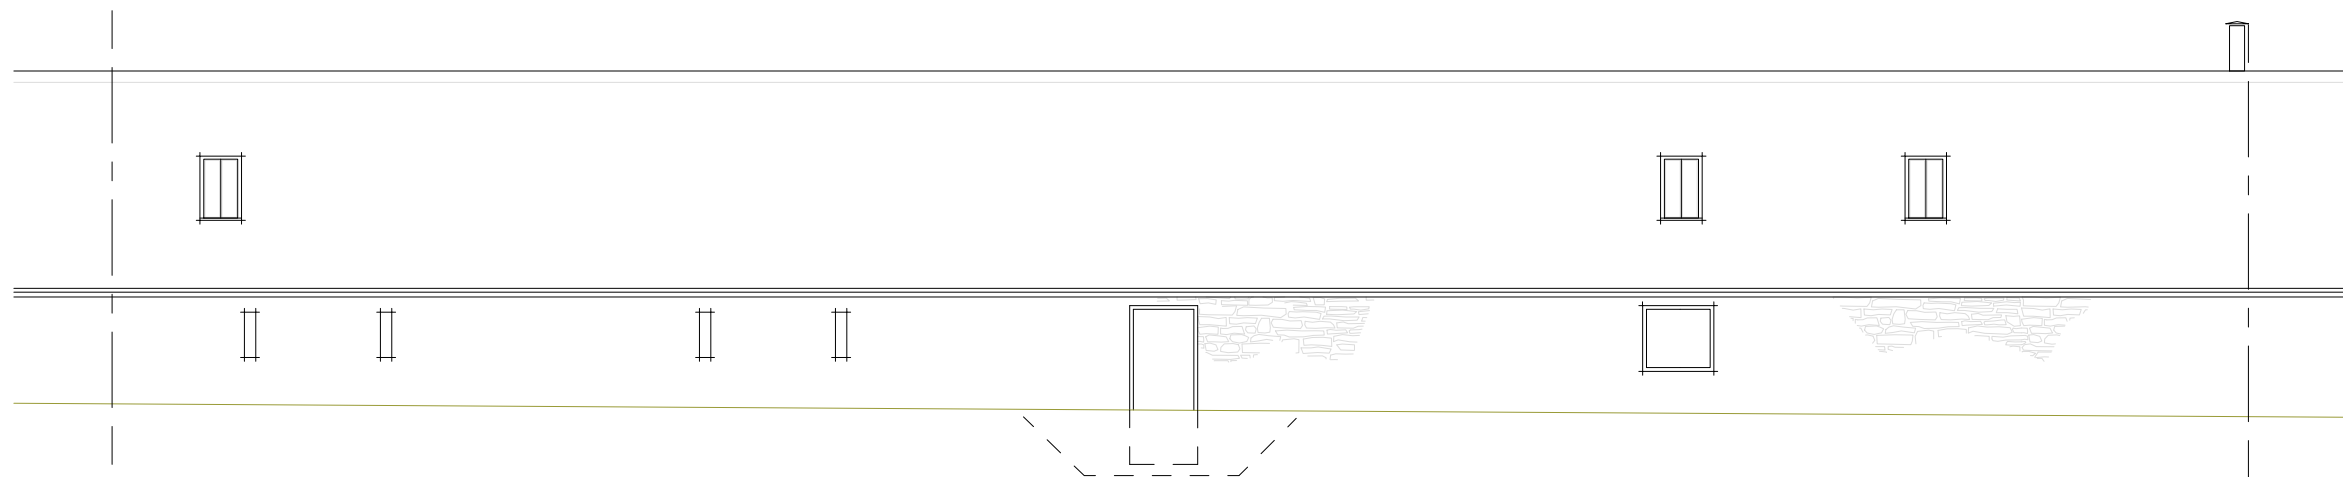

East Elevation

TITLE:
Existing Elevations 2

SITE:
The Old Byre
Beacon Farm
Frampton Mansell
GL6 8HZ

CLIENT:
Miss Smith
Mr Janocka

DWG NO:
DJ-TOB-EE2

REVISION:
REV -

SCALE:
1:100 @ A3