




Existing Block Plan

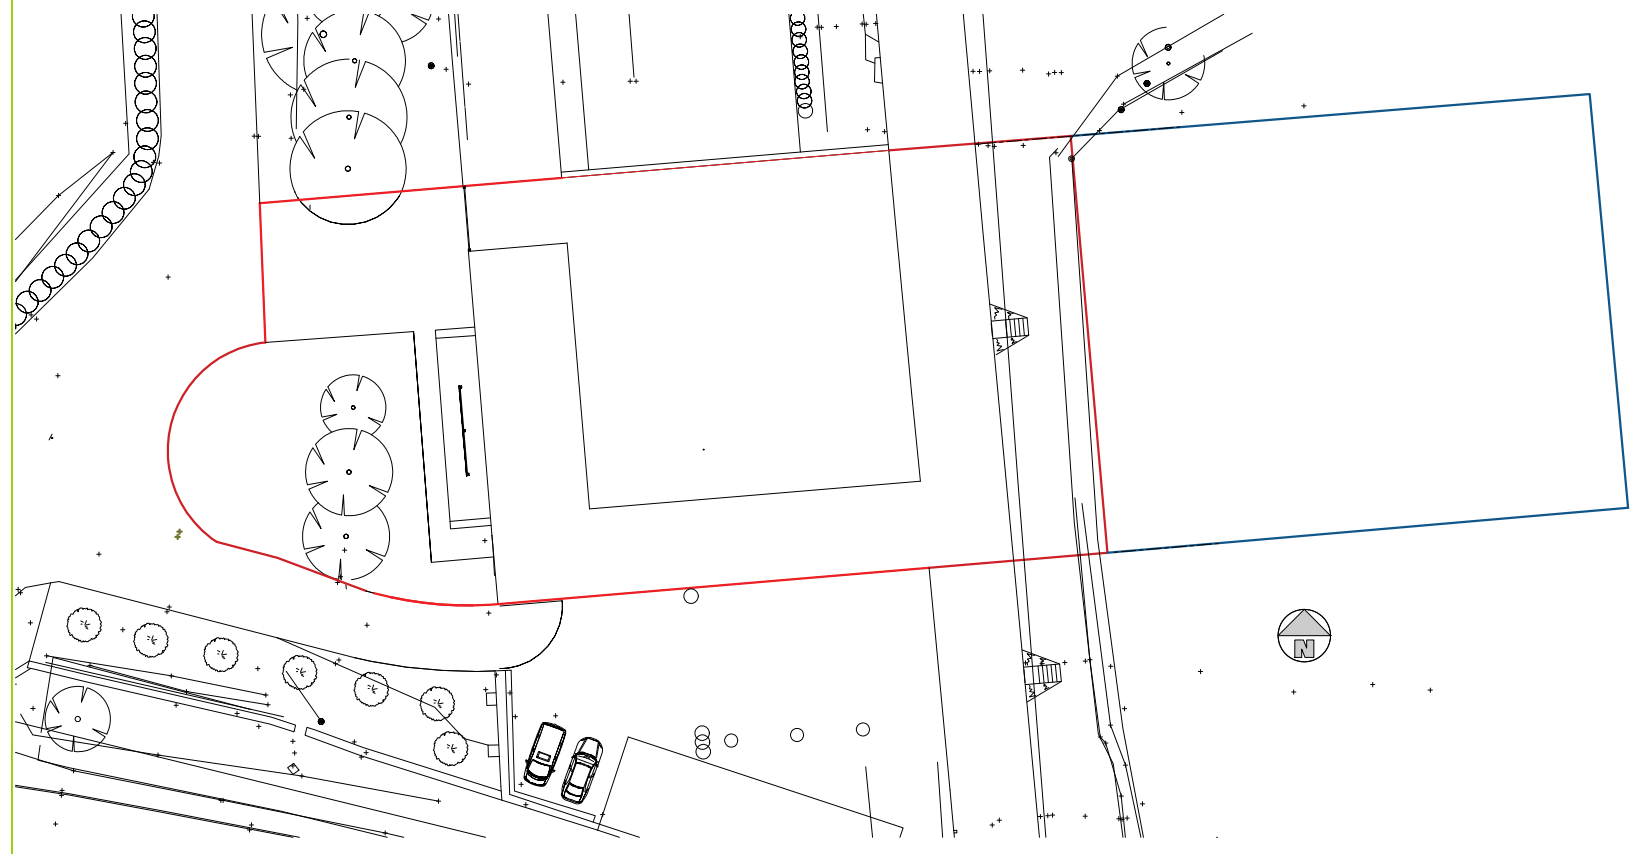

Proposed Block Plan

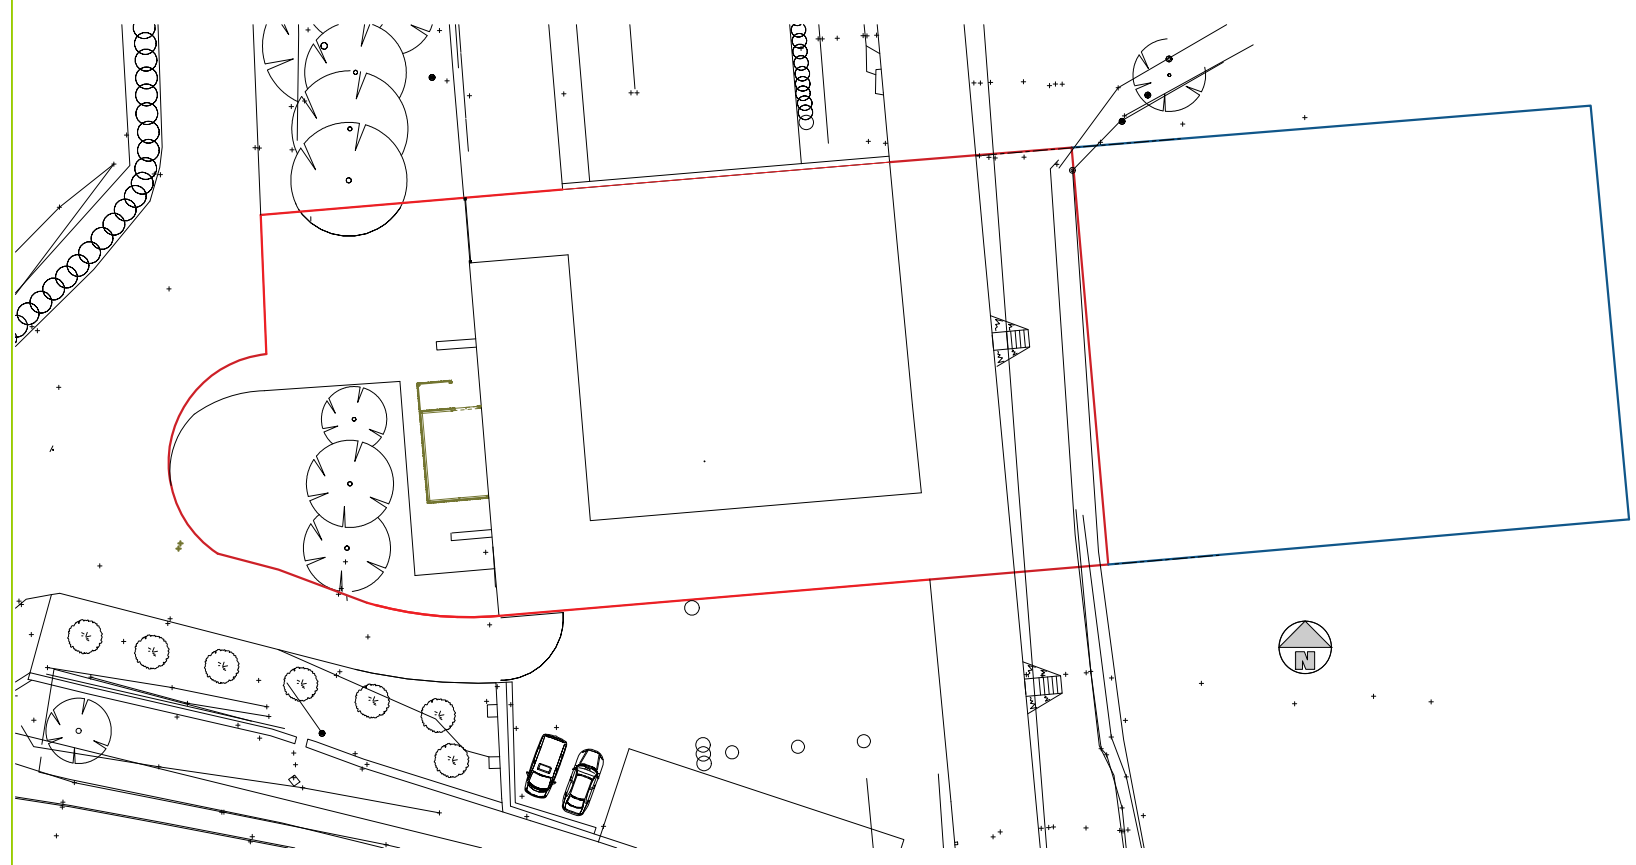

Location Plan

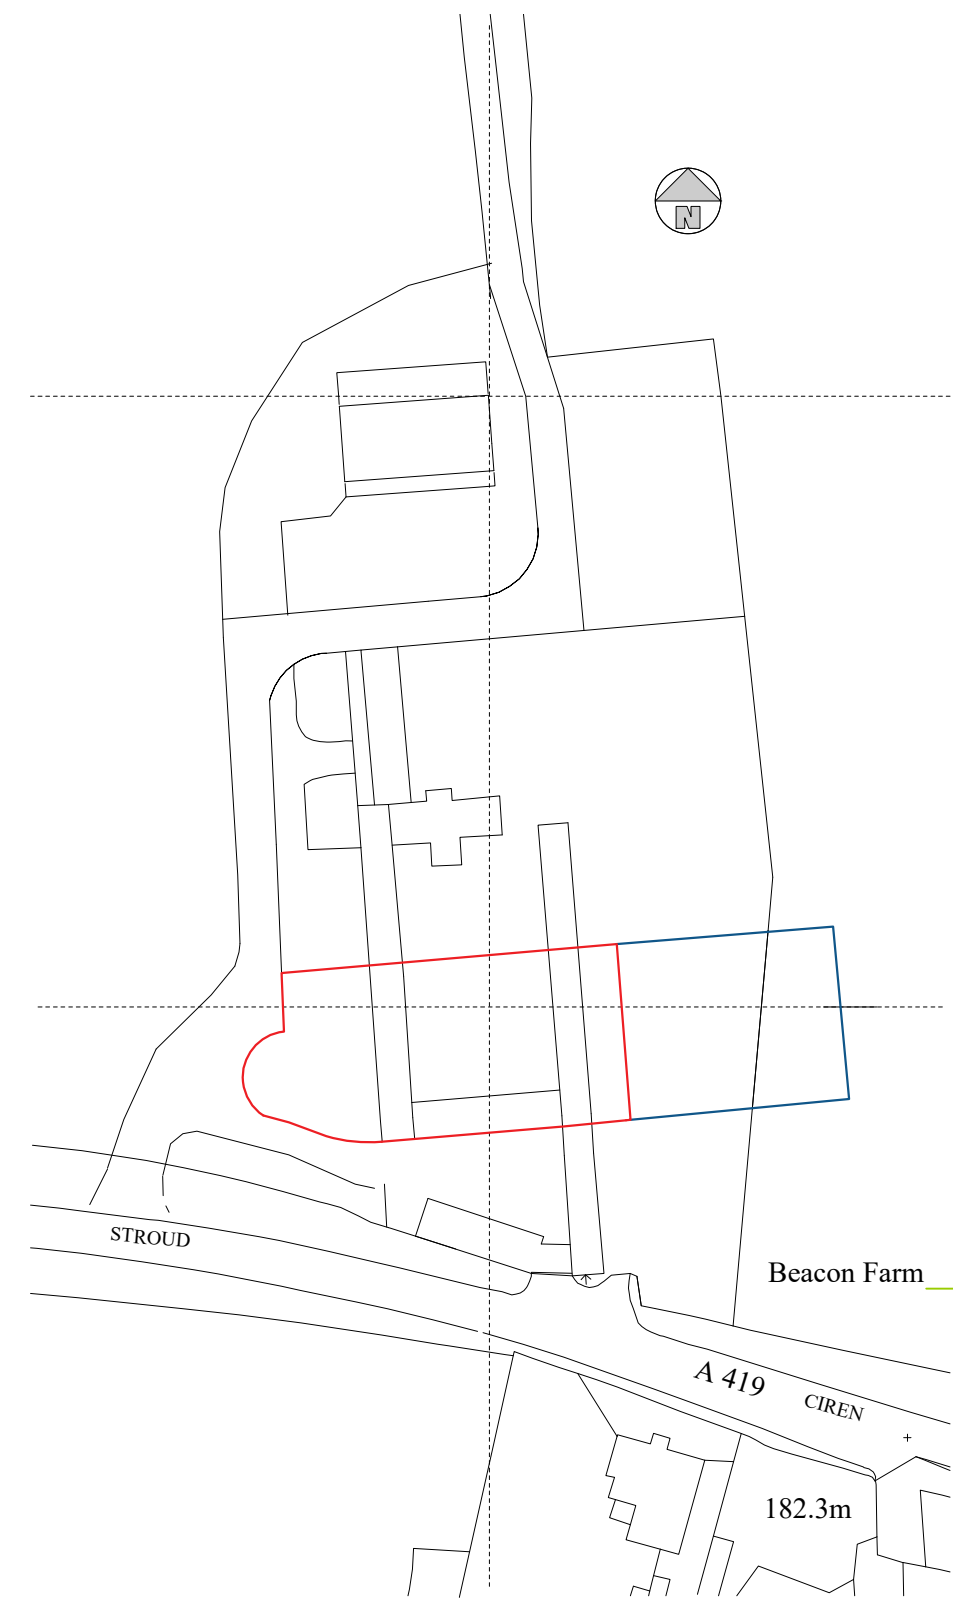

TITLE:
Site Plans

SITE:
The Old Byre
Beacon Farm
Frampton Mansell
GL6 8HZ

CLIENT:
Miss Smith
Mr Janocka

DWG NO:
DJ-TOB-SP1

REVISION:
REV - A

SCALE:
1:500 @ A3
1:1250 @A3