



Proposed Floor Plan

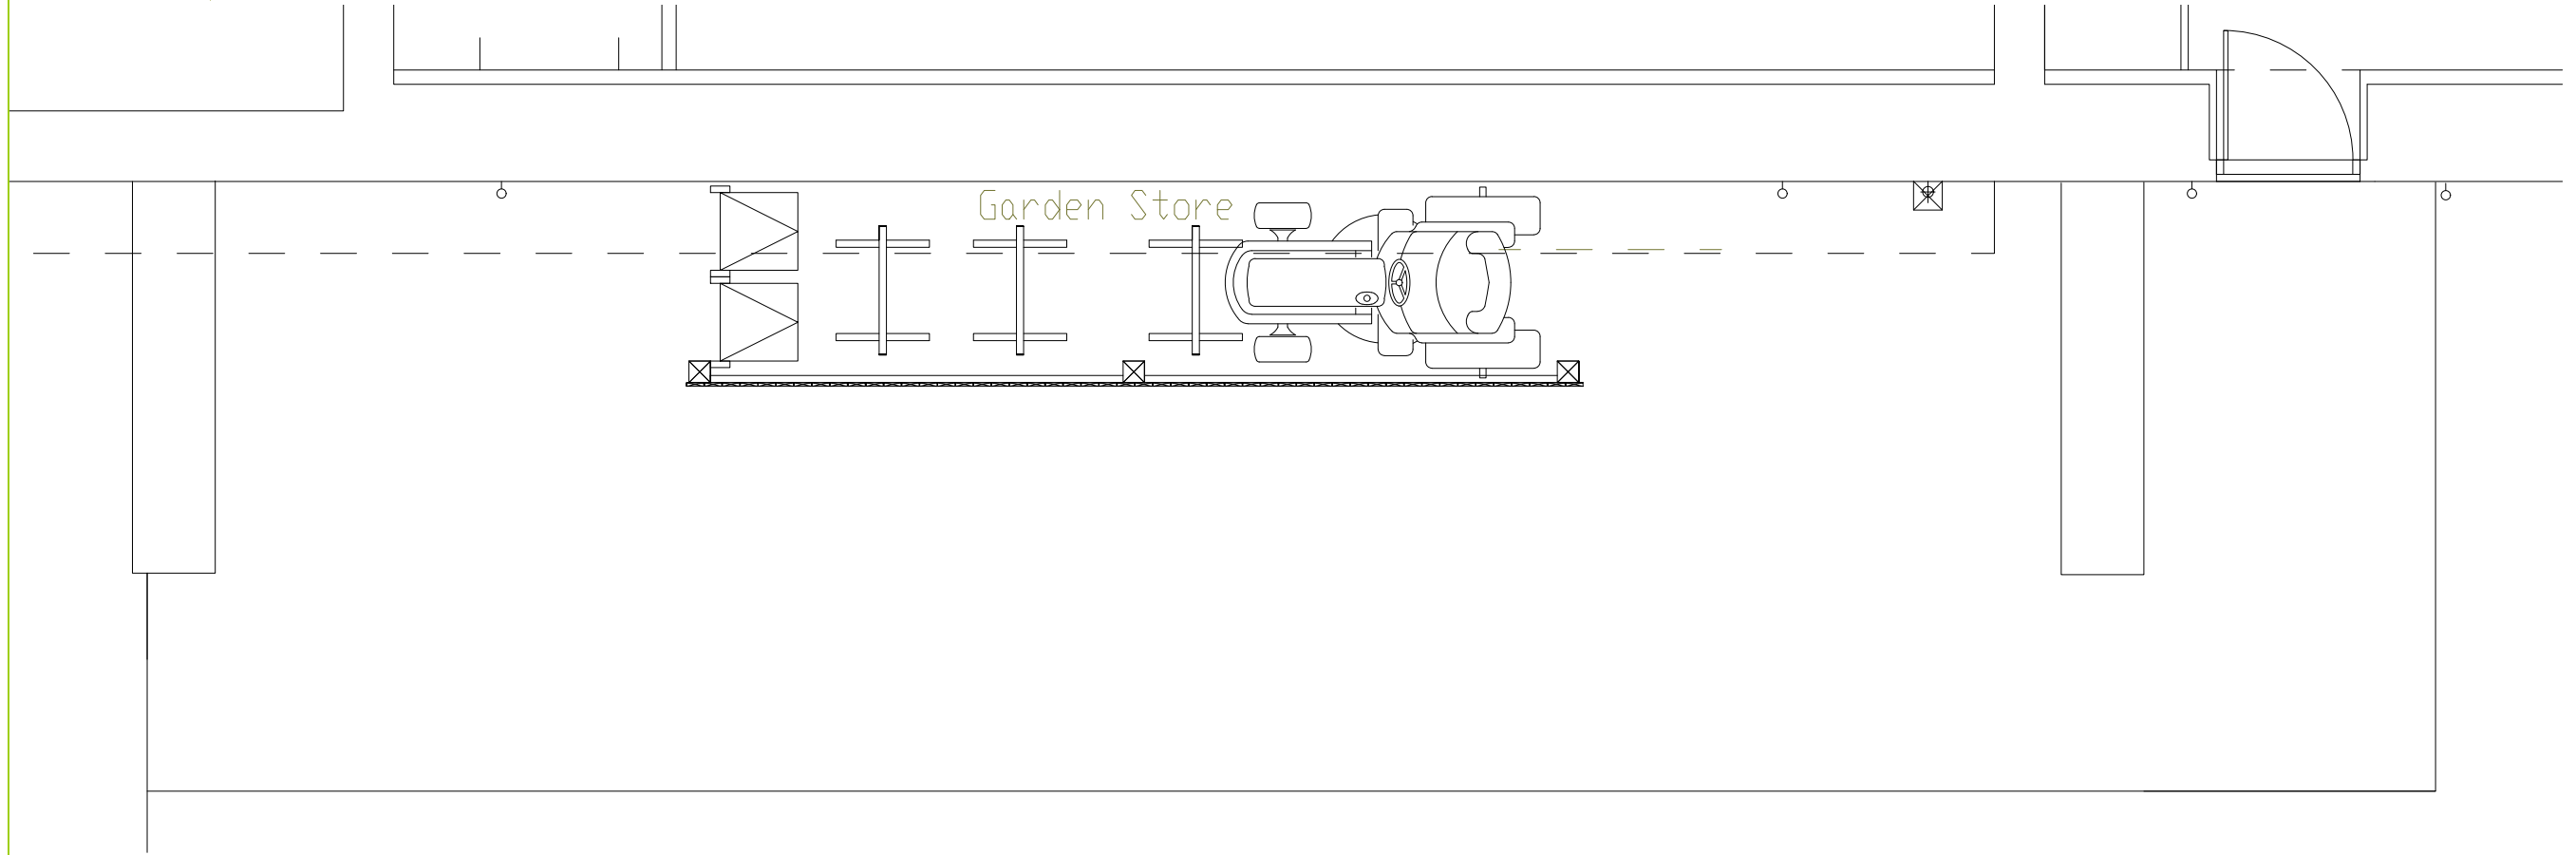

Proposed Floor Plan

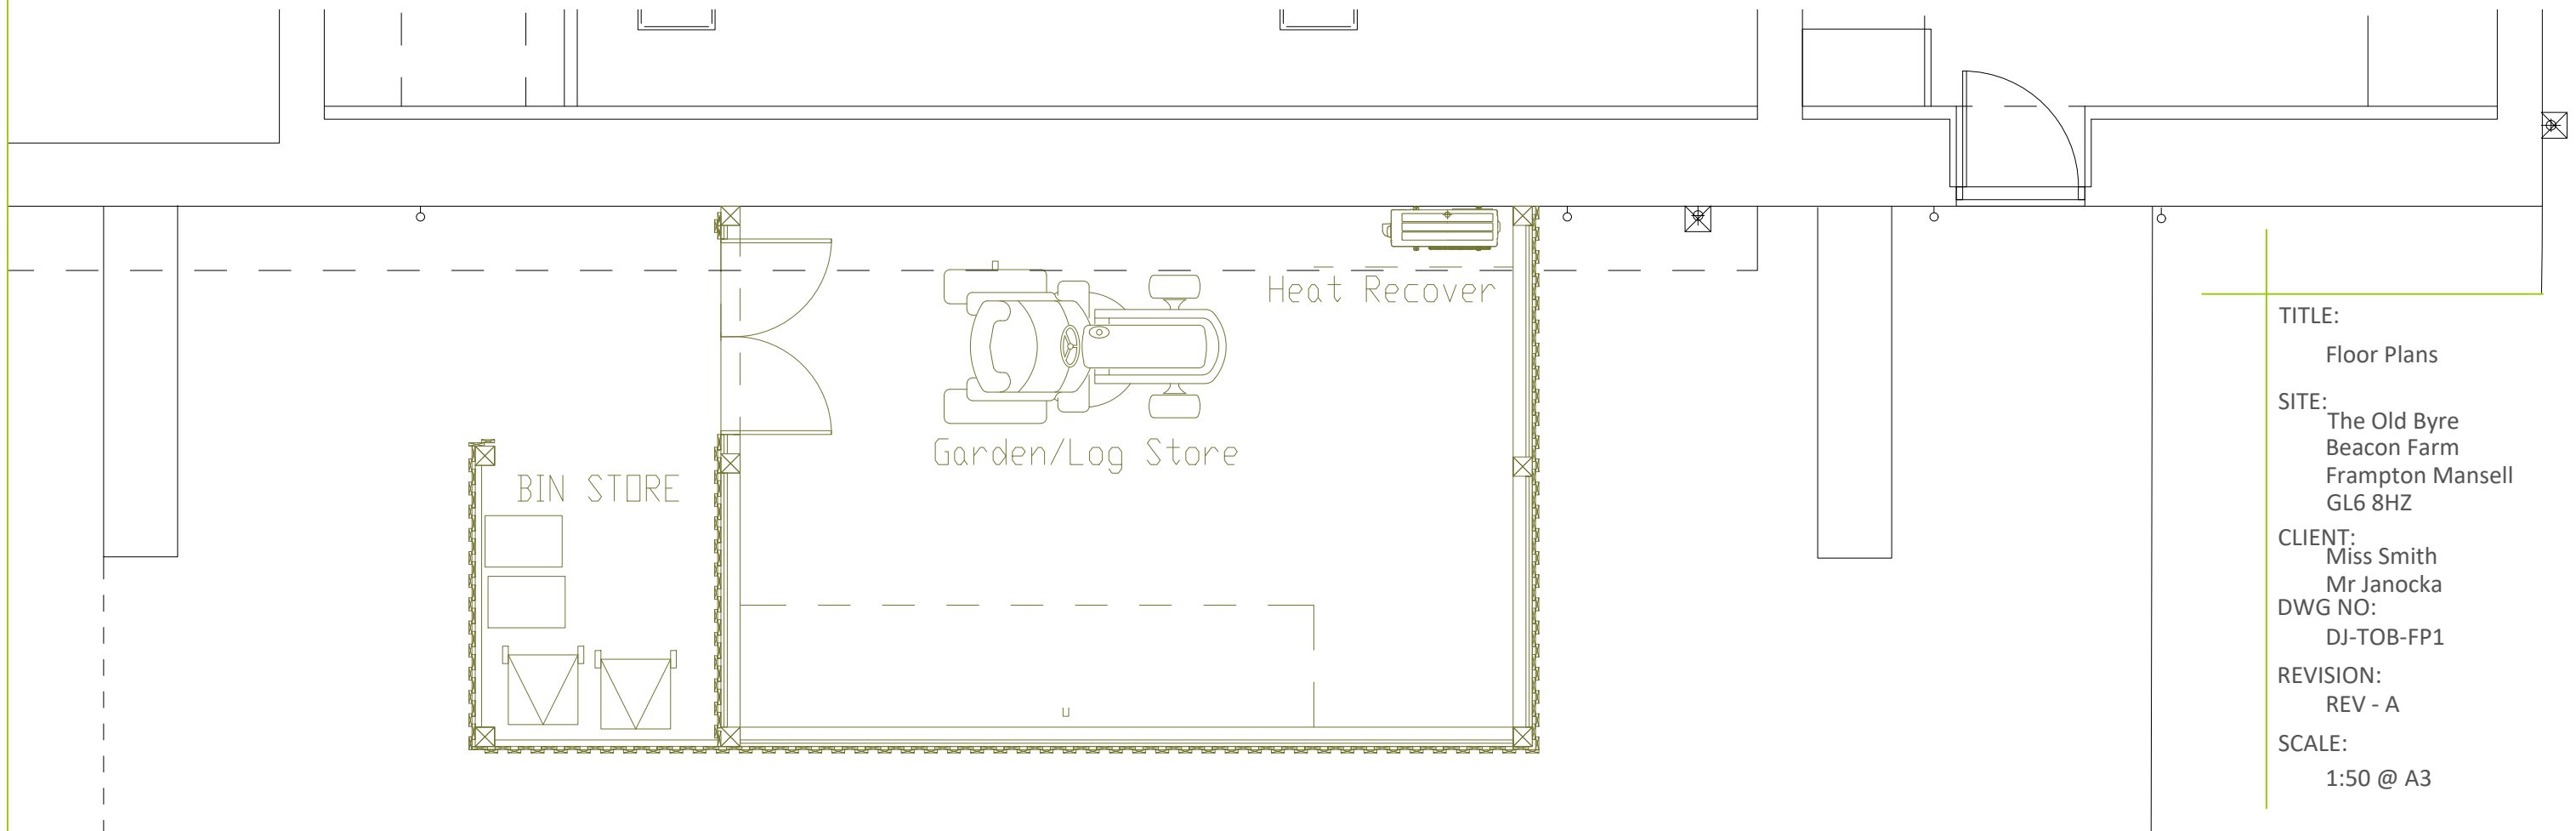

TITLE:
Floor Plans

SITE:
The Old Byre
Beacon Farm
Frampton Mansell
GL6 8HZ

CLIENT:
Miss Smith
Mr Janocka

DWG NO:
DJ-TOB-FP1

REVISION:
REV - A

SCALE:
1:50 @ A3