



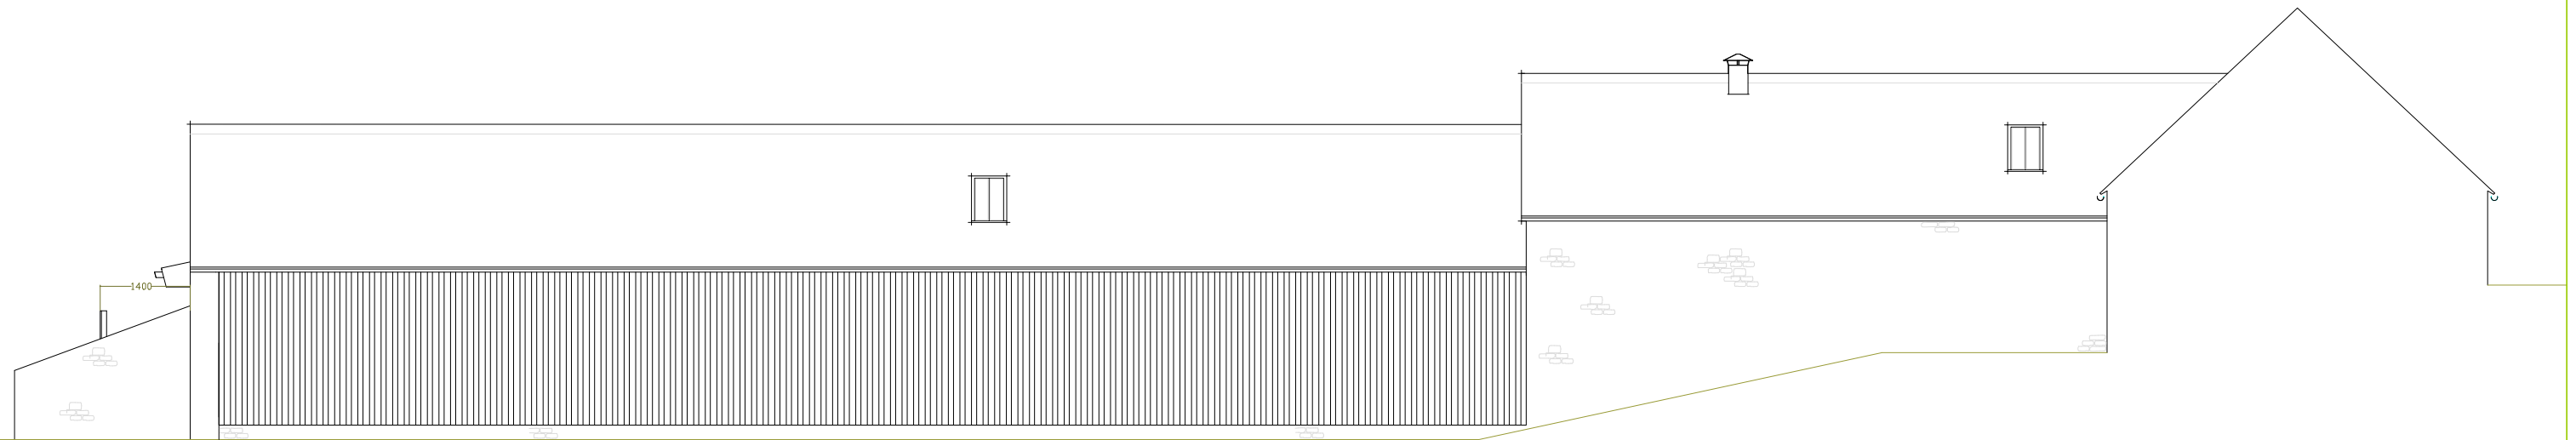

Sectional North Elevation

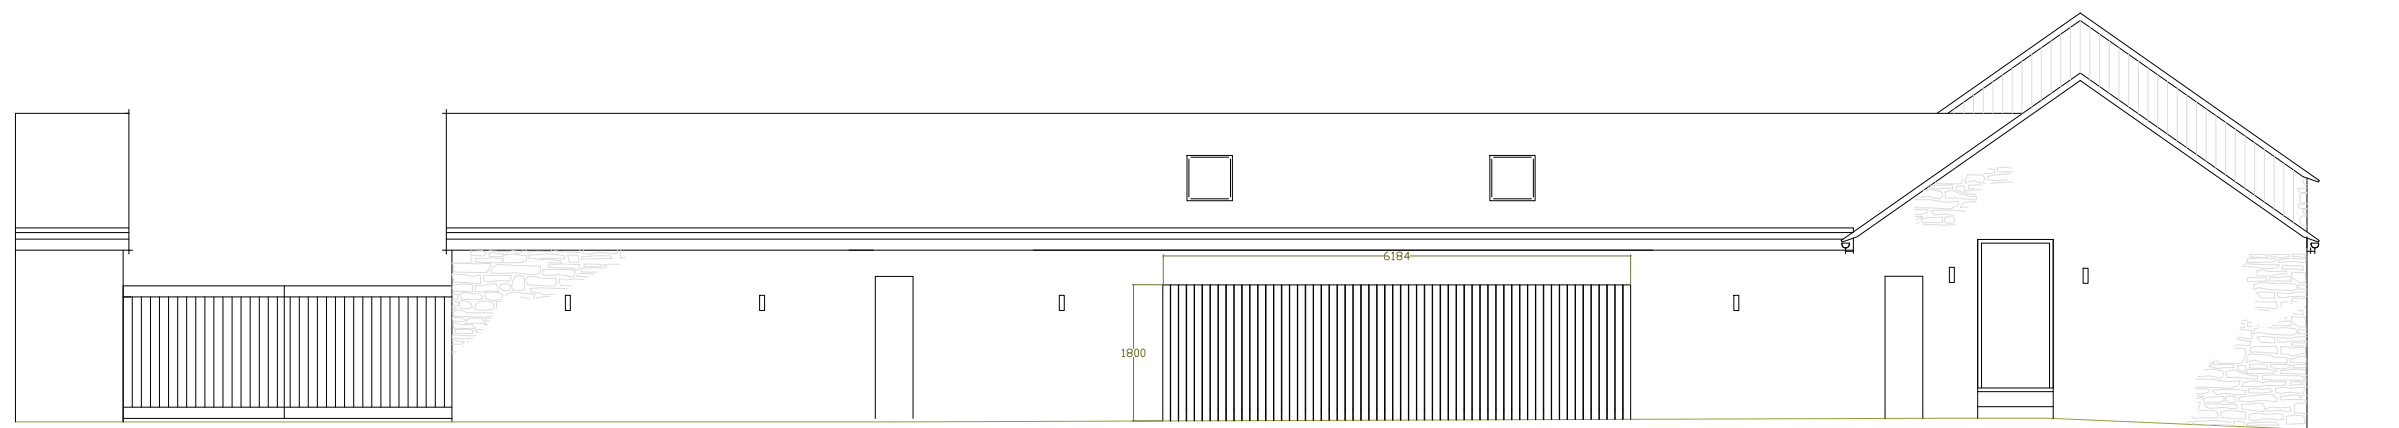

Sectional South Elevation



West Elevation

TITLE:
Existing Elevations 1

SITE:
The Old Byre
Beacon Farm
Frampton Mansell
GL6 8HZ

CLIENT:
Miss Smith
Mr Janocka

DWG NO:
DJ-TOB-EE1

REVISION:
REV - A

SCALE:
1:100 @ A3