


TOTAL AREA OF SITE 195.00m²

TOTAL AREA OF PRE-EXISTING HOUSE 065.80m²

TOTAL AREA OF PRE-EXISTING SHED/GARAGE 044.00m²

TOTAL AREA OF COVERED GROUND 109.80m²

STANLEY PARK DRIVE

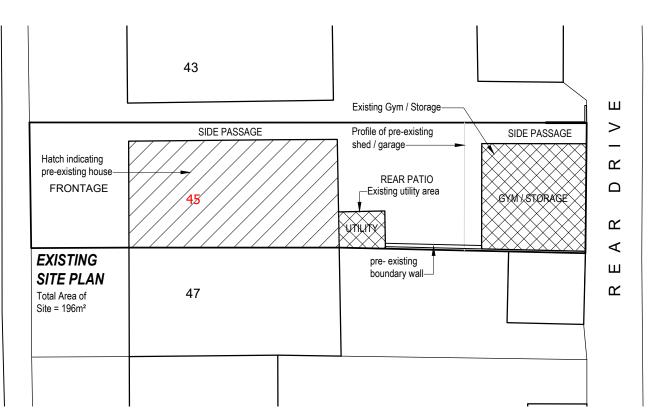

TOTAL AREA OF SITE 195.00m²

TOTAL AREA OF EXISTING HOUSE 065.80m²

TOTAL AREA OF EXISTING SHED/GARAGE 031.50m²

TOTAL AREA OF EXISTING UTILITY AREA 004.50m²

TOTAL AREA OF COVERED GROUND 101.80m²

Scale 1:200

Mr Shatish Ditta.
45 Stanley Park Drive,
Wembley,
Middlesex HA0 1SQ

Pre-Existing & Existing
Site Plans

| | | | ı . | _ |
|-----|------|----------|-------------|---|
| | | | IJſ | С |
| | | | $\ \ $ | |
| | | | | • |
| | | | $\ \ $ | |
| | | | $\ \ $ | |
| | | | $\ \cdot\ $ | |
| | | | $\ \ $ | |
| Rev | Date | Revision | ĮL | |

| Drawing No.: | | Revision: | |
|--------------|------------|----------------|----|
| 2108-F | | l | |
| | • | l | |
| | | l | |
| Date: | Scale @ A3 | Revision Date: | l |
| Sept., 2021 | 1:200 | | l |
| l I | l | | -1 |

HND PARTNERS LIMITED

Structural, Engineers, Planning & Design

Chartered Structural Engineer

Mob: 07773343656 E-mail: hndpartners7@outlook.com

Planning & Design

Mob: 07946747914

E-mail: hndpartners@outlook.com