
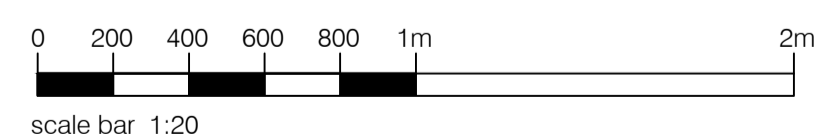


REVISIONS			
Rev	By	Date	Comment
1			

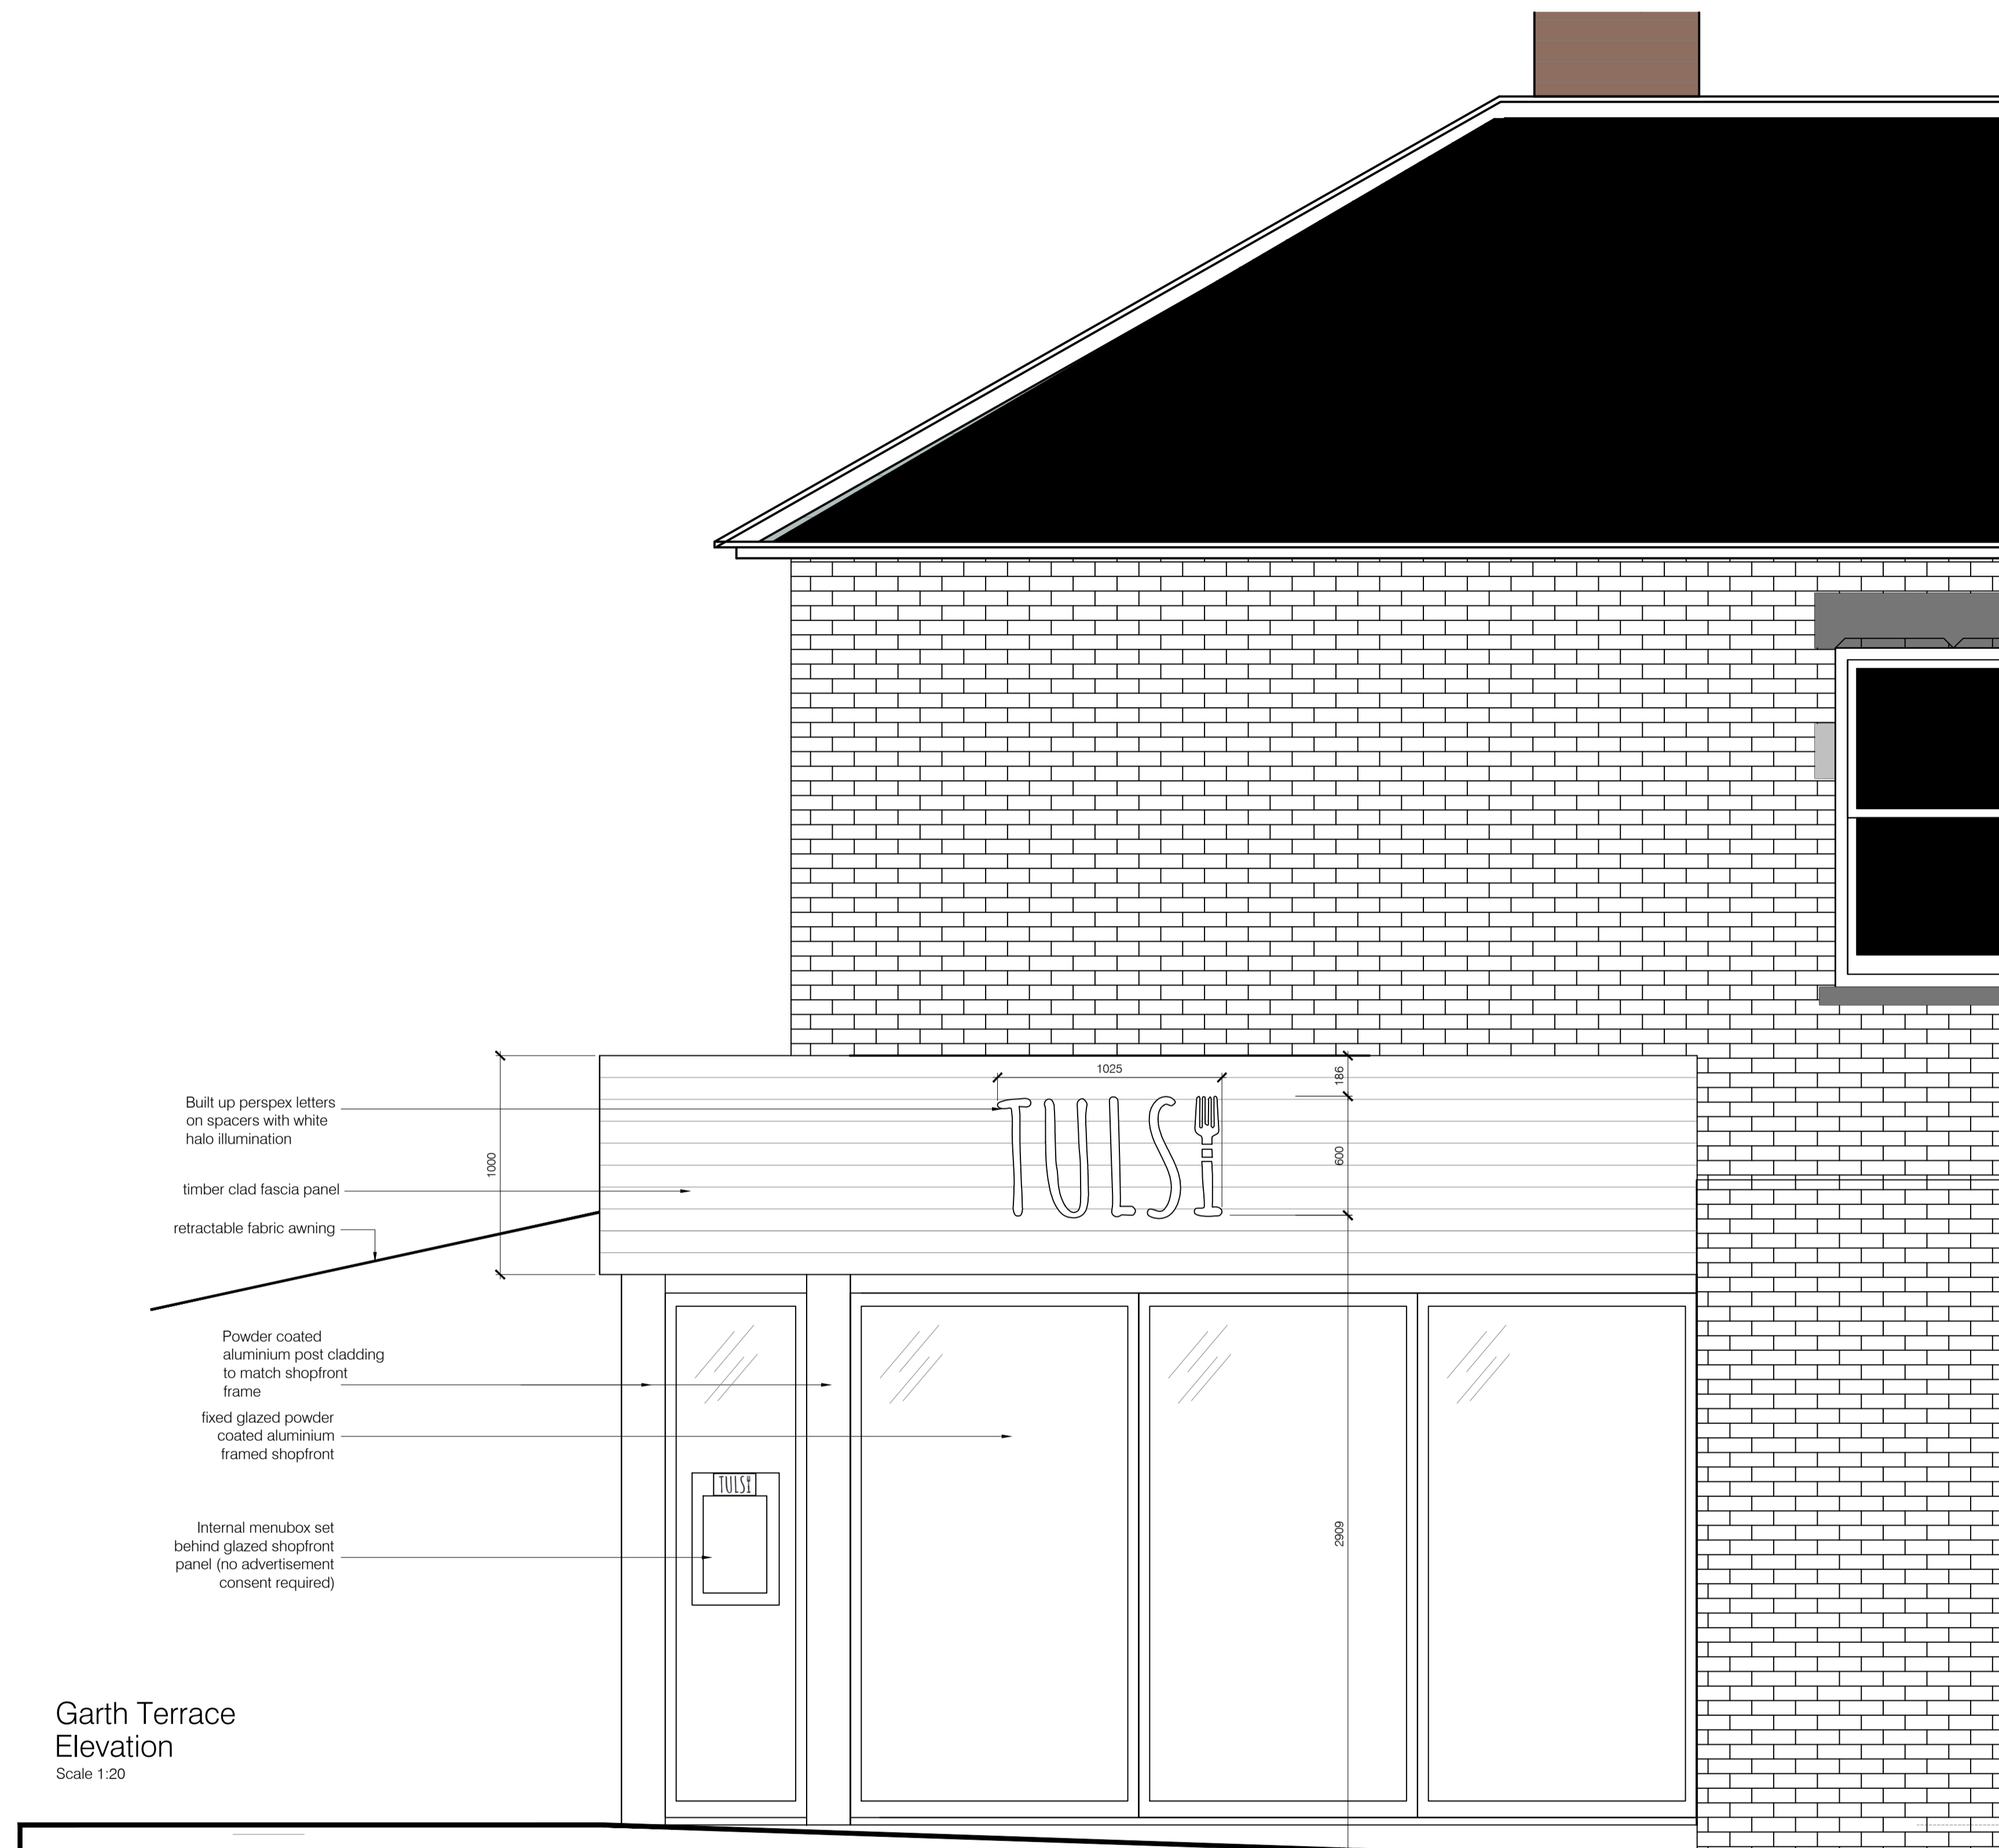

CLIENT  
**TULSI GRILLHOUSE**

PROJECT  
191 Burton Stone Lane  
York  
YO30 6DG

TITLE  
Proposed Shopfront Elevation  
2 of 2

DRAWN	CHECKED
1:20	--
SCALE @ A1	DATE

As stated June 21

DRAWING NO.

4772/04/\*