
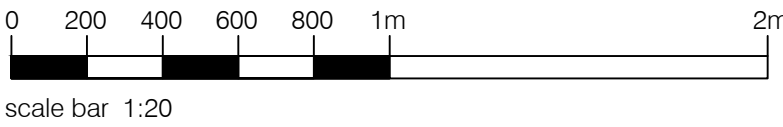
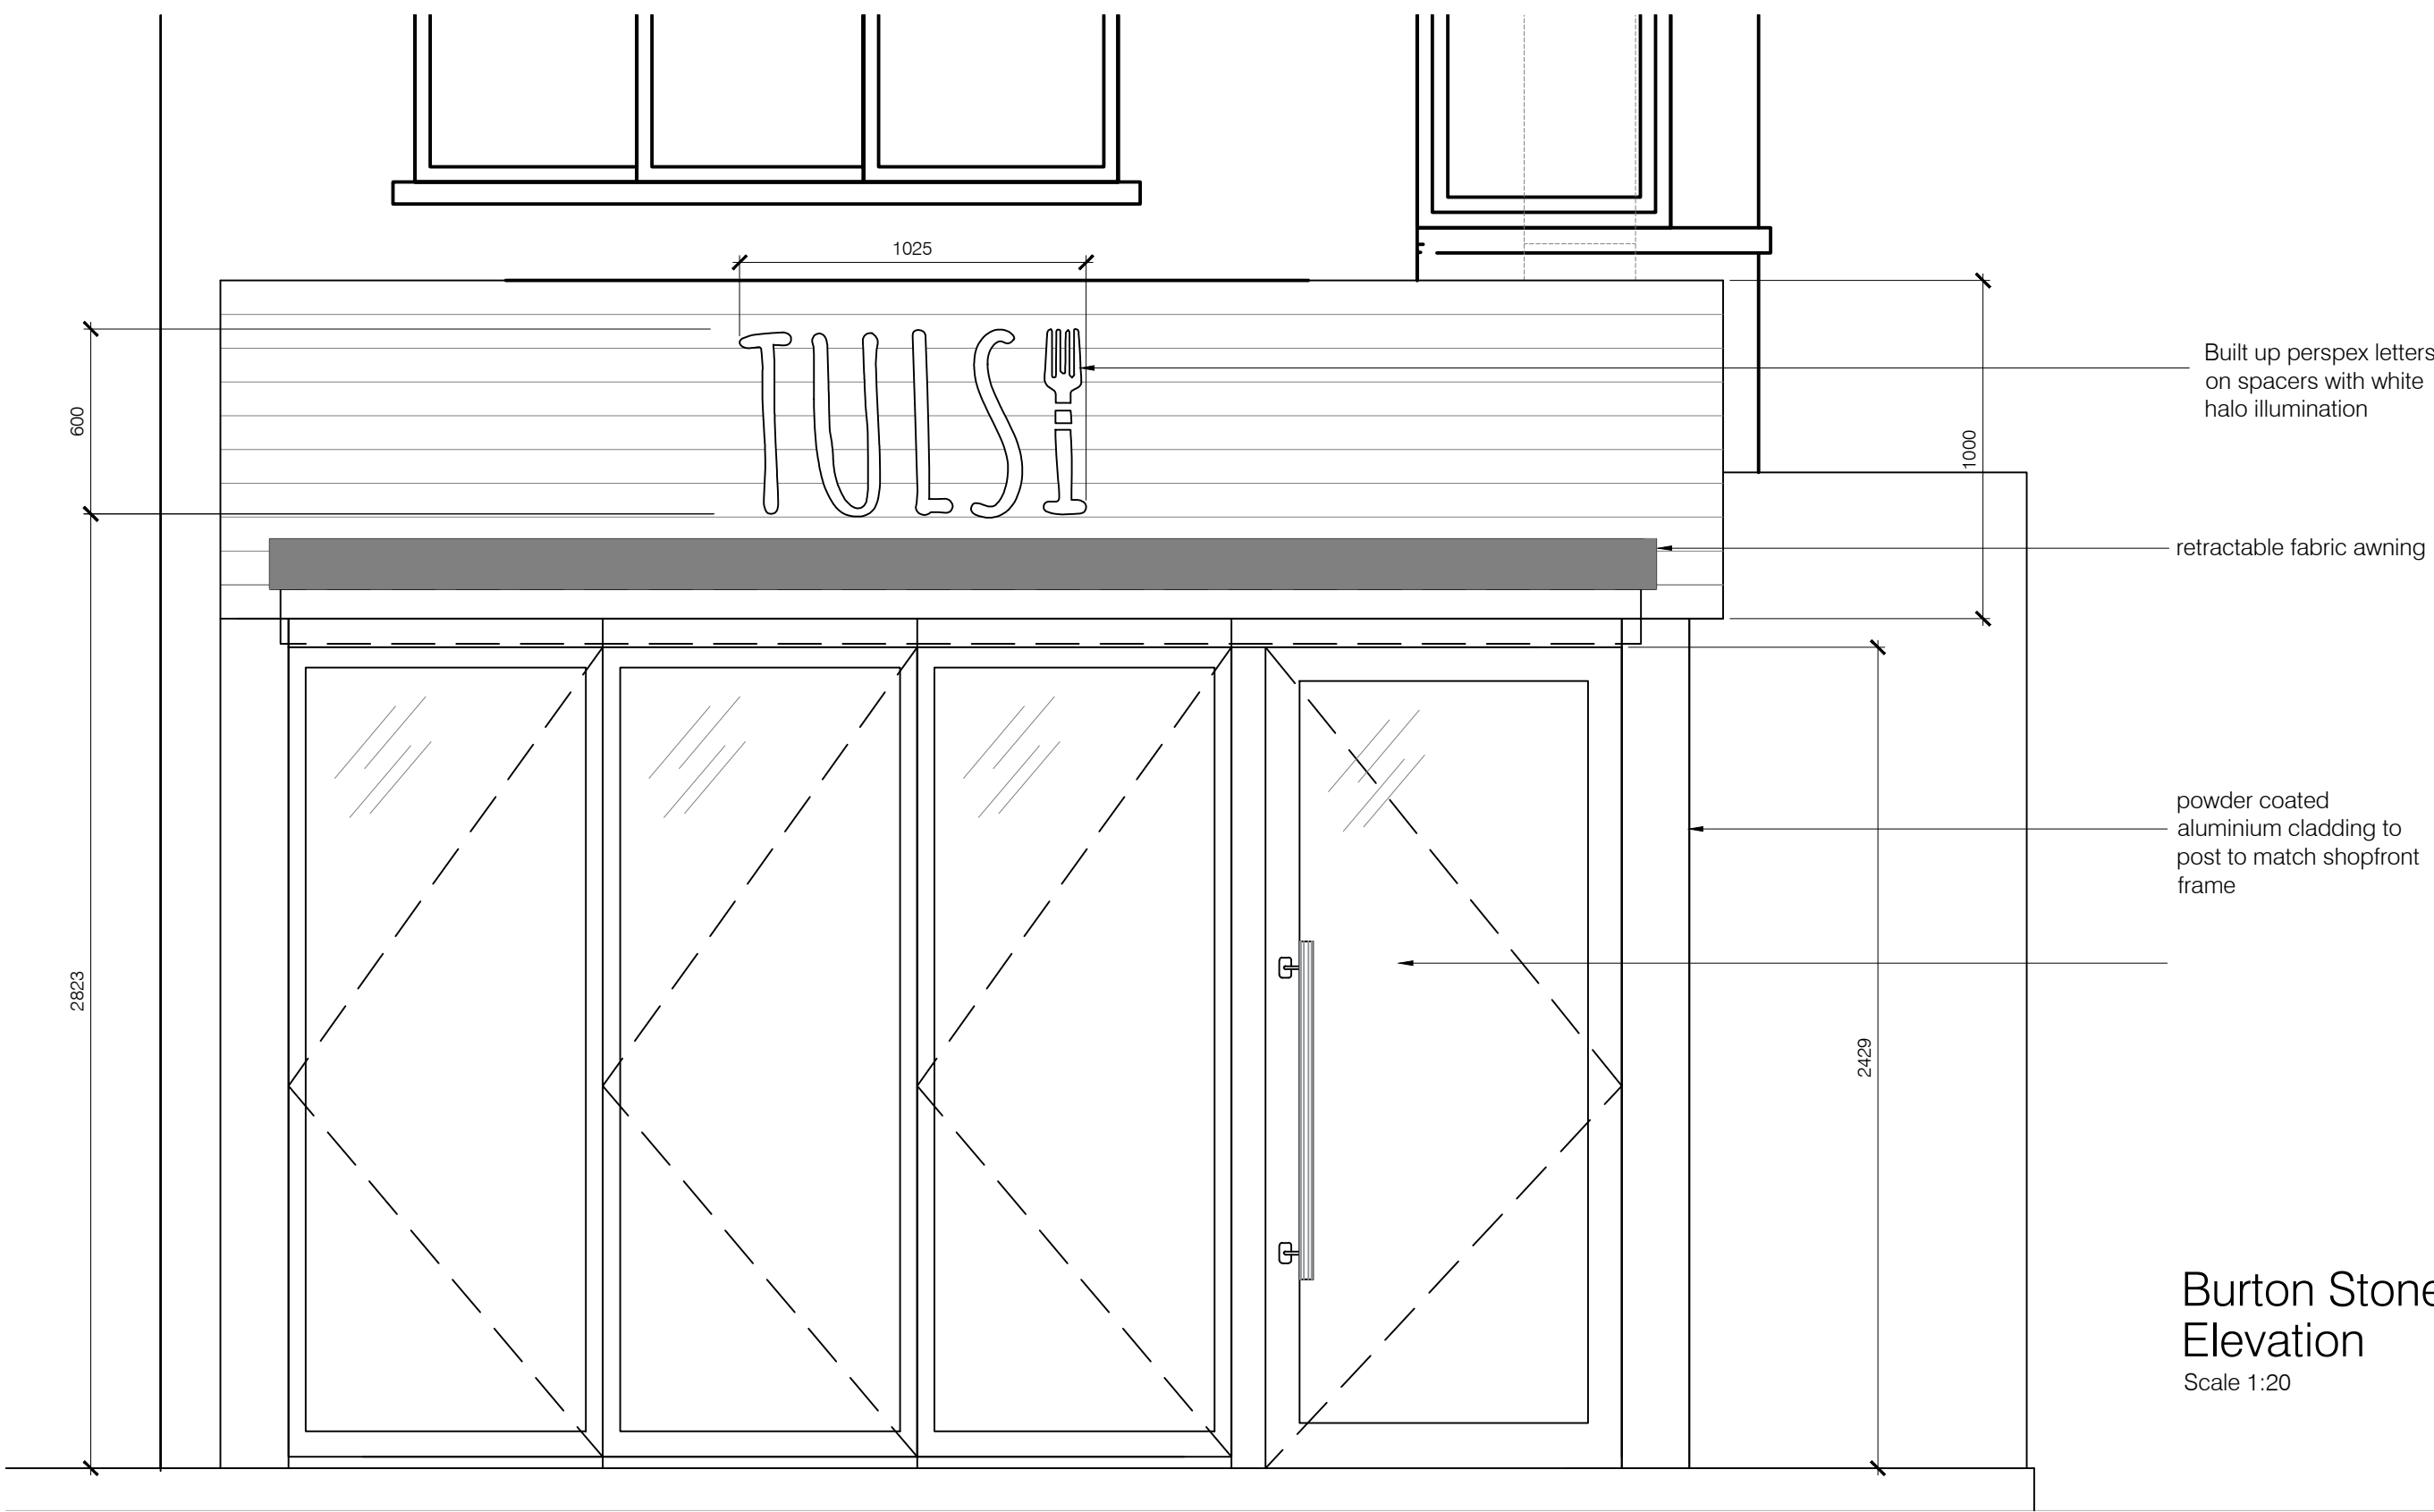


REVISIONS			
Rev	by	Date	Comment
1			

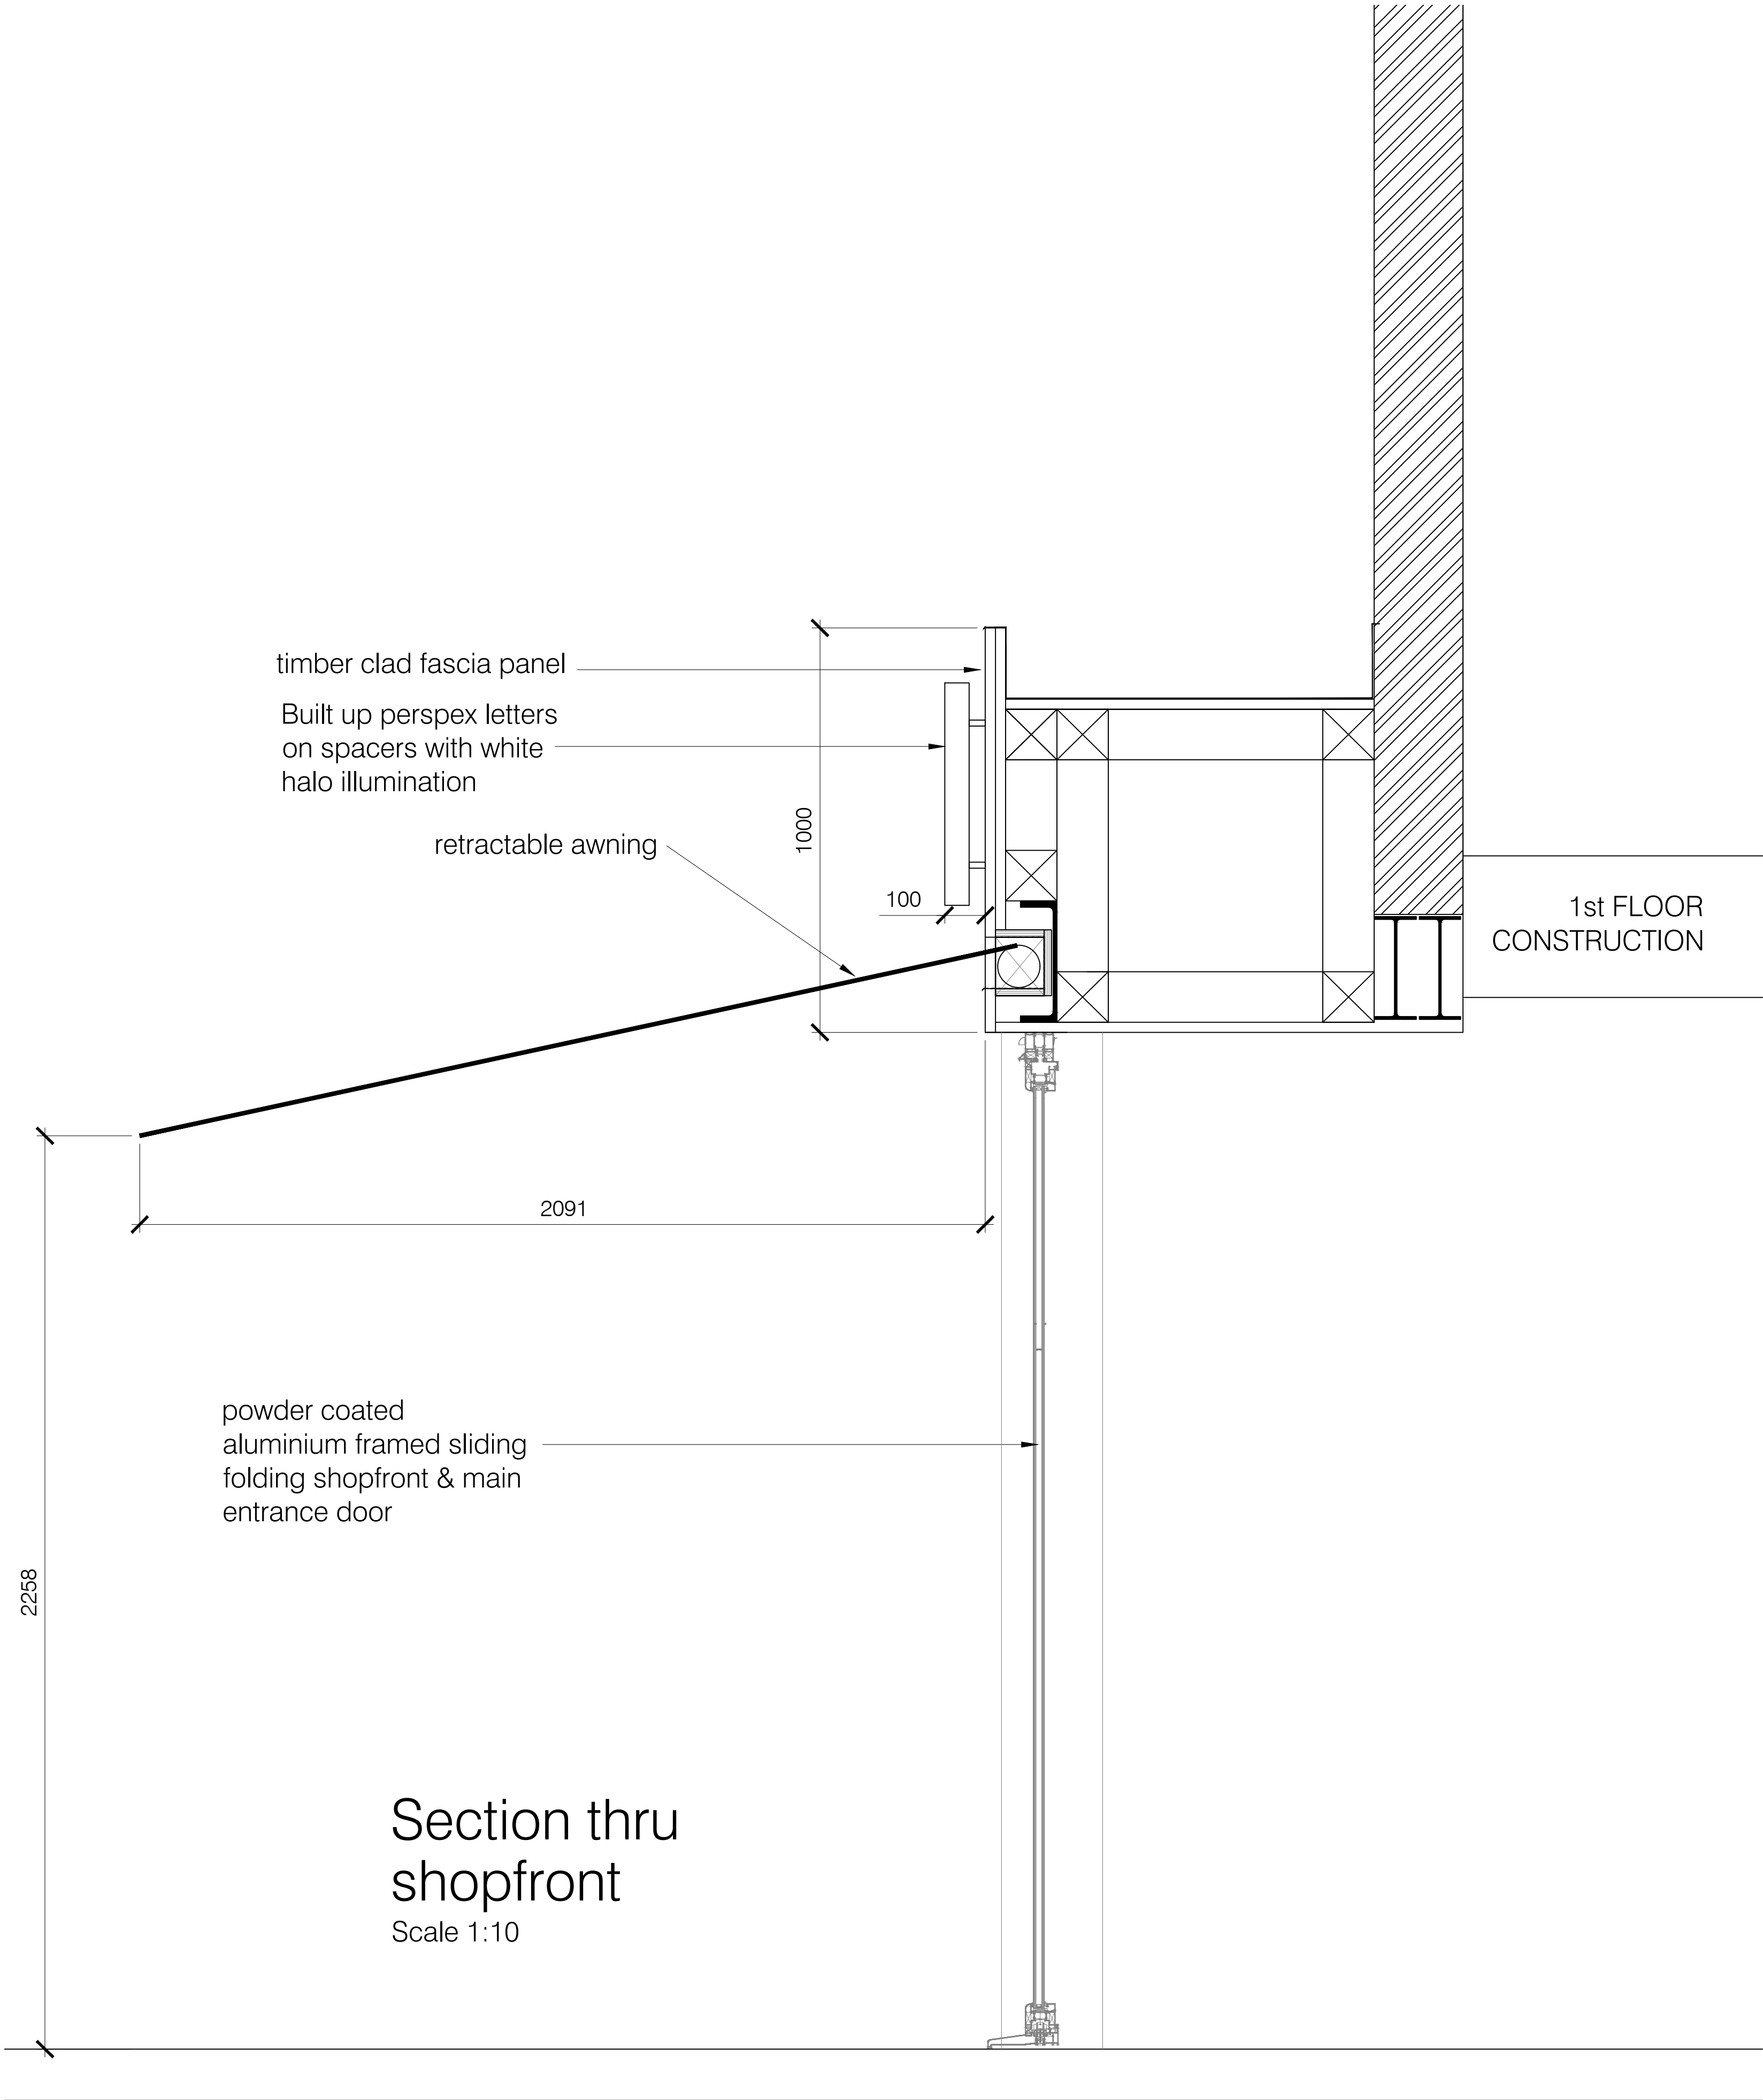

CLIENT	
TULSI GRILLHOUSE	
PROJECT	
191 Burton Stone Lane York YO30 6DG	
TITLE	
Proposed Shopfront Elevation 1 of 2	
DRAWN	CHECKED
1:10/1:20	--
SCALE @ A1	DATE
As stated	June 21
DRAWING NO.	
4772/03/*	