





FRONT ELEVATION

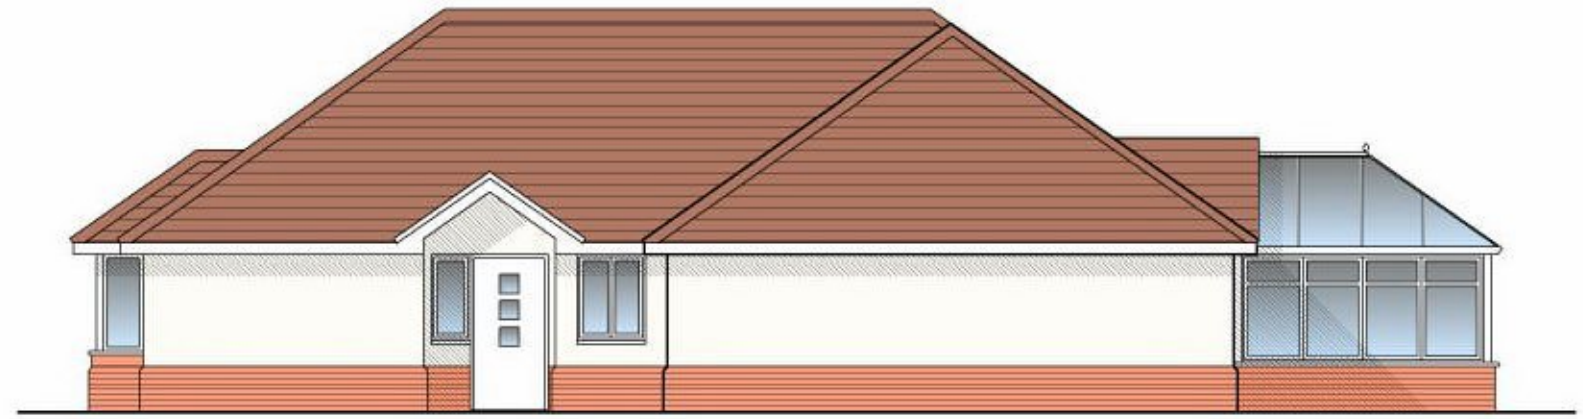


SIDE ELEVATION (MAIN ENTRANCE)

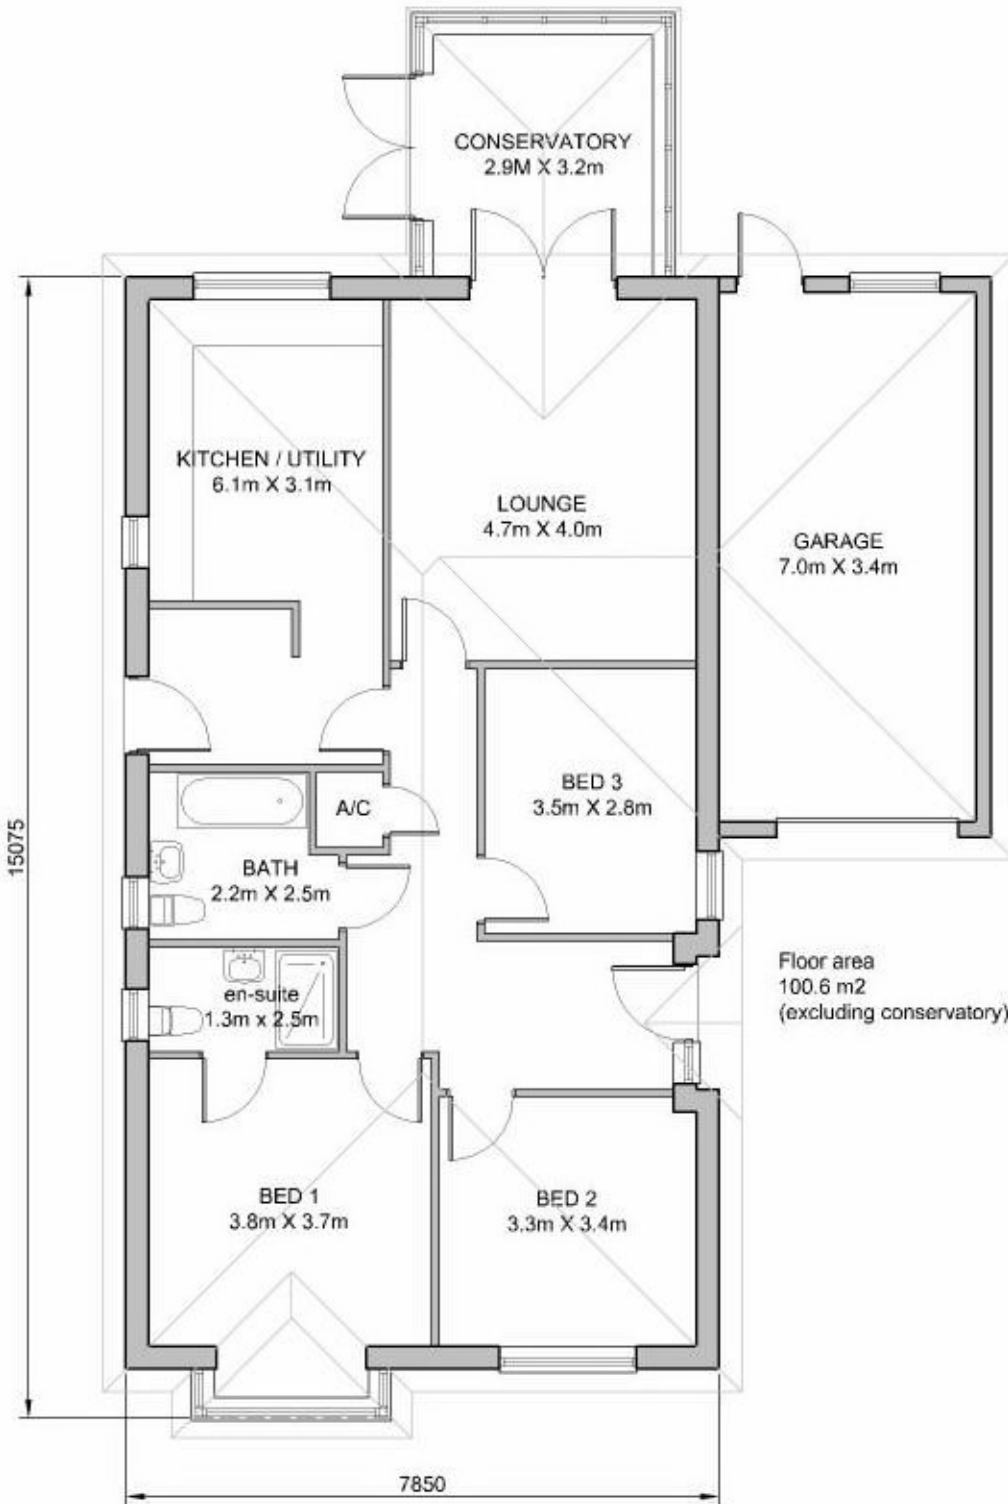

SIDE ELEVATION



REAR ELEVATION

 

PROPOSED DEVELOPMENT

LAND TO THE EAST OF
HENDERSON ROAD
THORPE-LE-SOKEN
ESSEX

PLOT 13
Jasmine

Tim Snow Architects

9A High Street, Brightlingsea
Colchester, Essex CO7 0AE

Scale 1:100 @ A3
Date JUNE 2021

Drawing No. 942/20

This drawing and design thereon is copyright and shall not be reproduced without written consent