



SHARED DOUBLE GARAGE
PLOTS 12 & 20, 14 & 15, 18 & 19.



FRONT ELEVATION
PLOTS 12 & 20, 14 & 15, 18 & 19.

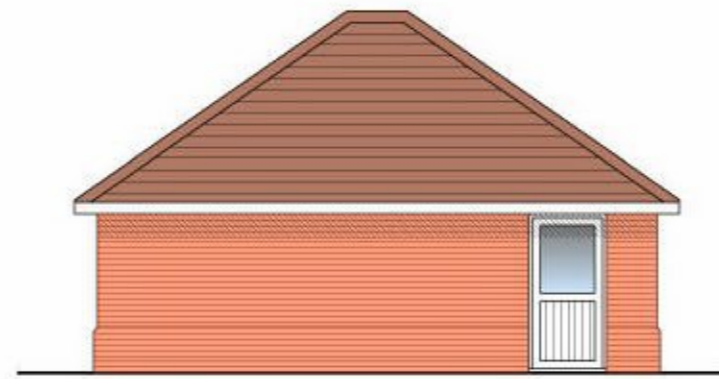


SIDE

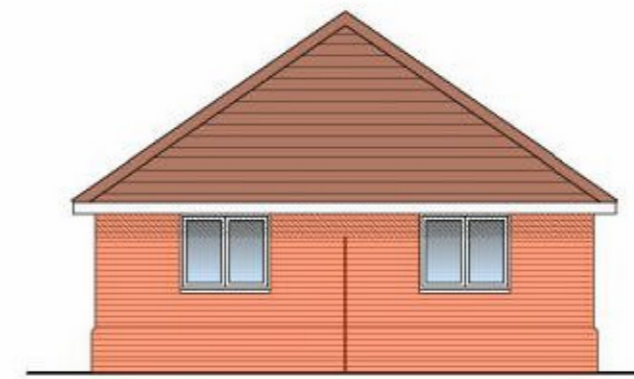

REAR



SIDE

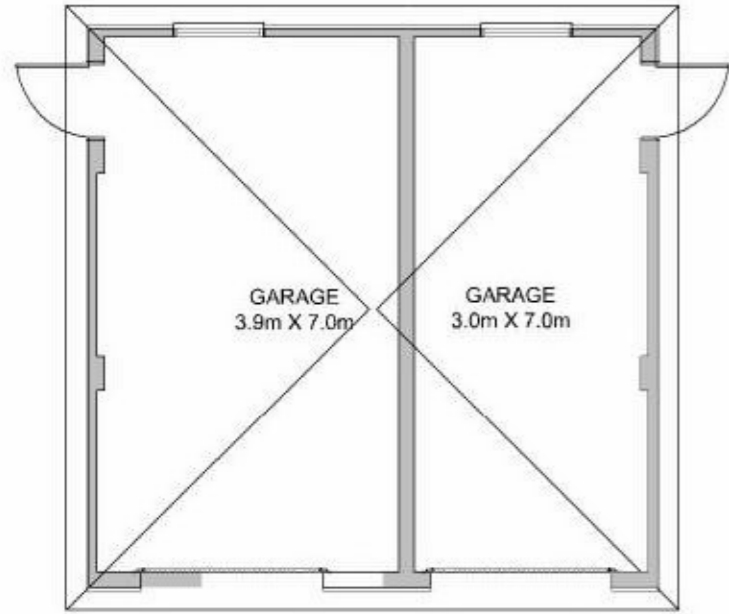

SHARED DOUBLE GARAGE
PLOTS 1 & 2,



FRONT ELEVATION
PLOTS 1 & 2




SIDE



REAR




SIDE

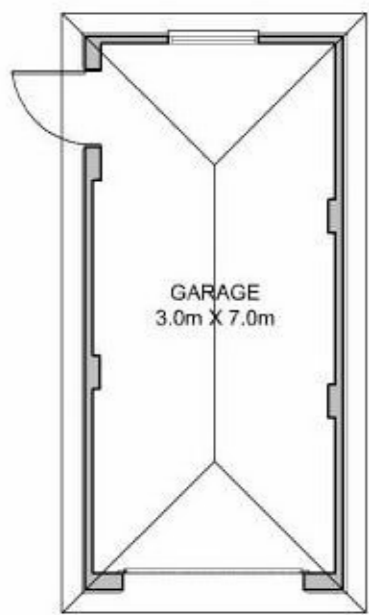

SINGLE GARAGE
PLOT 5 & 8



FRONT ELEVATION (plot 5)

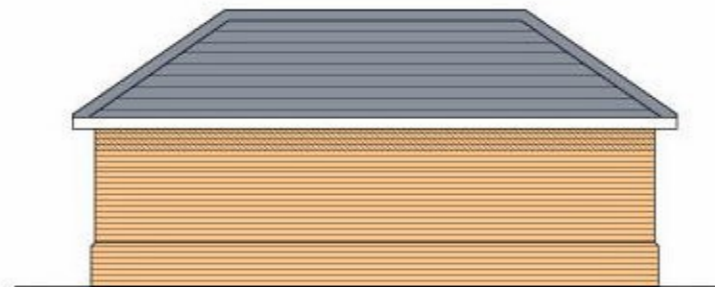

SIDE




REAR



SIDE



FRONT ELEVATION (plot 8)

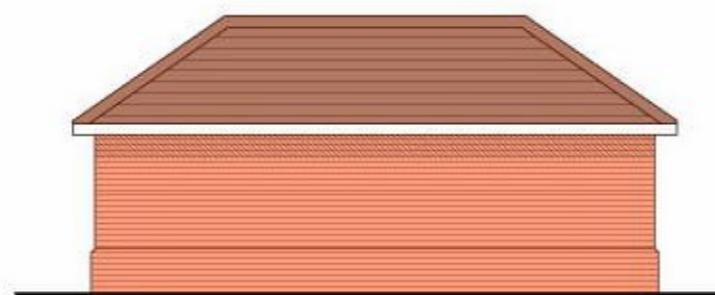


SIDE



REAR




SIDE

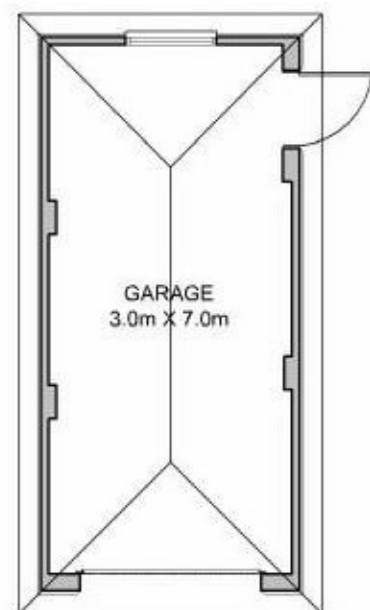

SINGLE GARAGE
PLOTS 11




FRONT ELEVATION (plot 11)

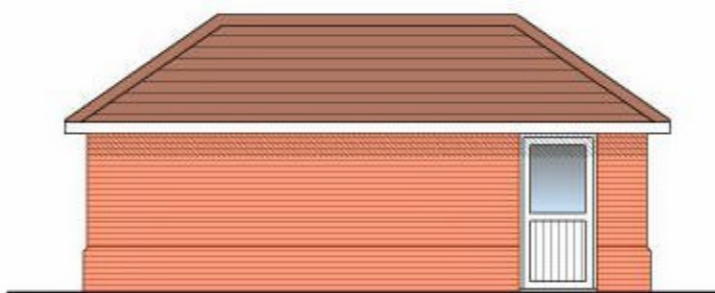

SIDE



REAR

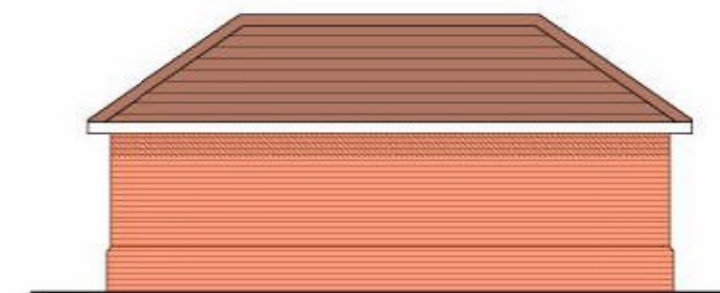

SIDE



PROPOSED DEVELOPMENT
LAND TO THE EAST OF
HENDERSON ROAD
THORPE-LE-SOKEN
ESSEX
GARAGES

Tim Snow Architects

9A High Street, Brightlingsea
Colchester, Essex CO7 0AE

Scale 1:100 @ A3
Date JUNE 2021

Drawing No. 942/31

This drawing and design thereon is copyright and shall not be reproduced without written consent