




FRONT ELEVATION

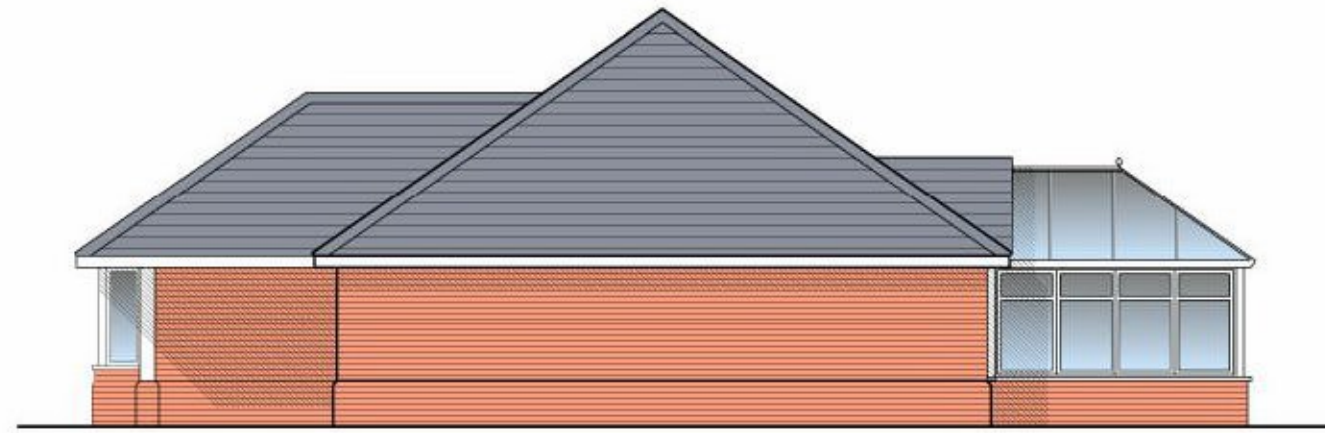



SIDE ELEVATION



SIDE ELEVATION



REAR ELEVATION

 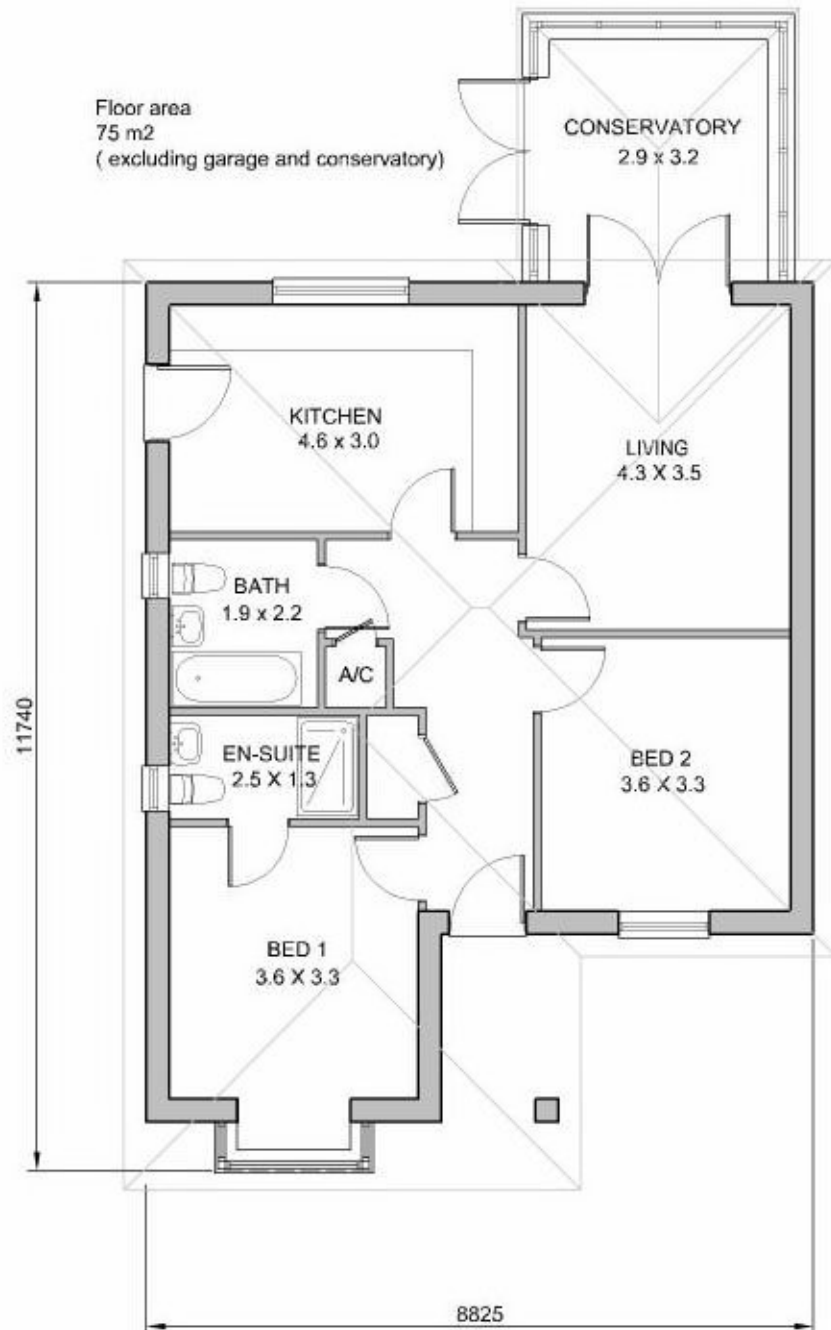

PROPOSED DEVELOPMENT
LAND TO THE EAST OF
HENDERSON ROAD
THORPE-LE-SOKEN
ESSEX
PLOT 12
Lily

Tim Snow Architects

9A High Street, Brightlingsea
Colchester, Essex CO7 0AE

Scale 1:100 @ A3
Date JUNE 2021

Drawing No. 942/19

This drawing and design thereon is copyright and shall not be reproduced without written consent.