



FRONT ELEVATION





REAR ELEVATION



SIDE ELEVATION



SIDE ELEVATION

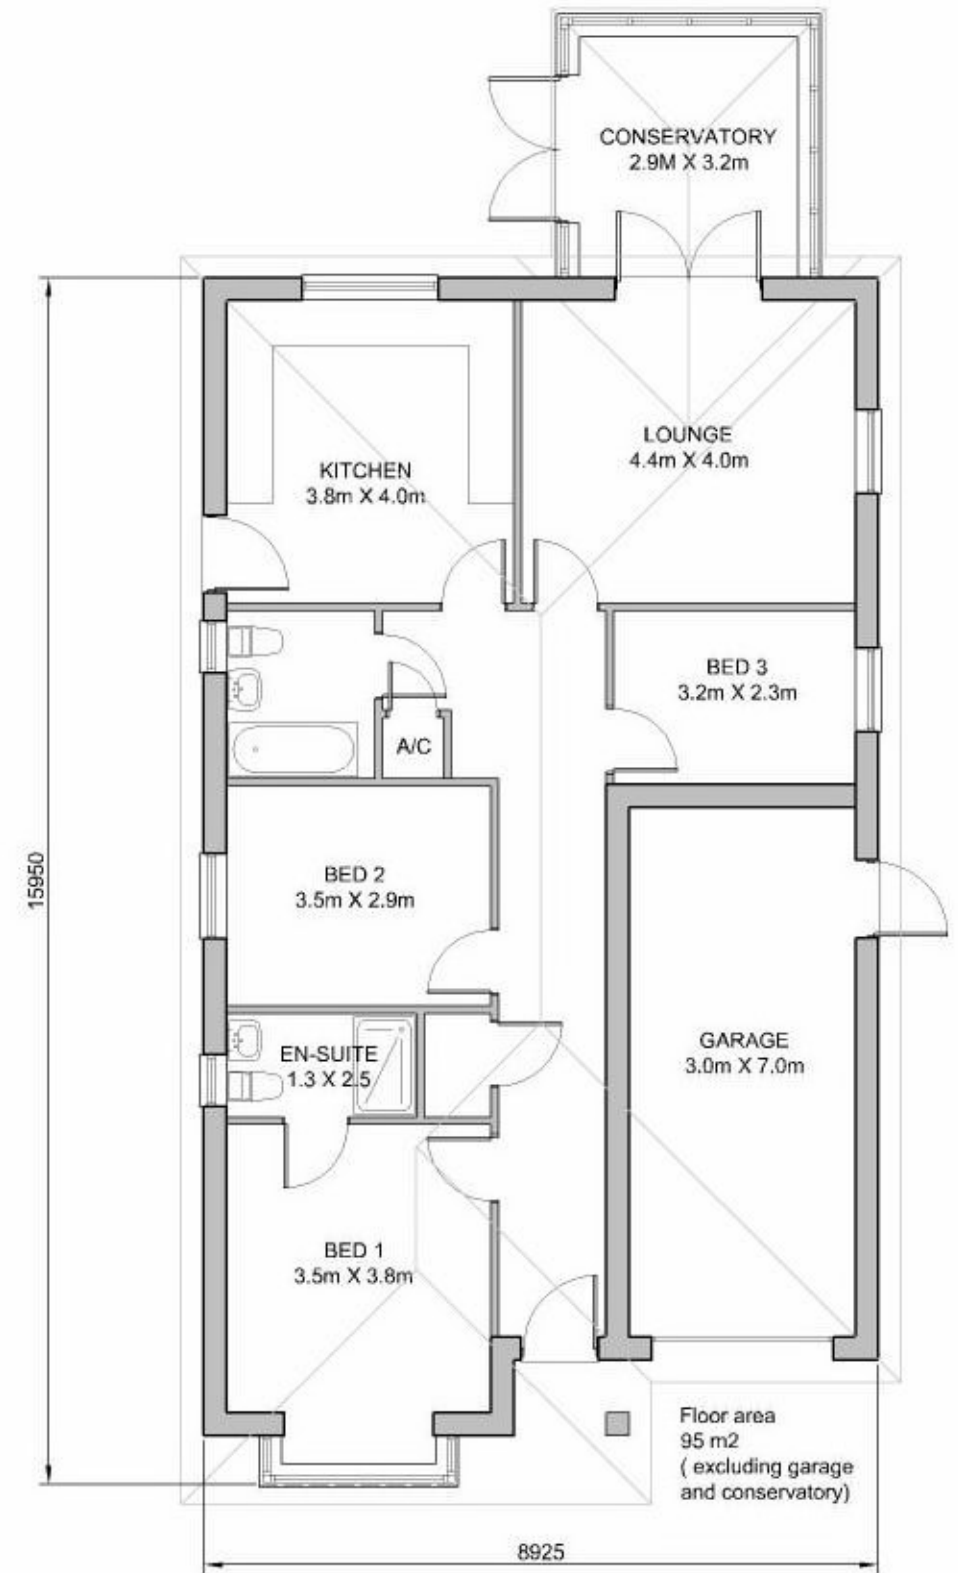 

PROPOSED DEVELOPMENT  
LAND TO THE EAST OF  
HENDERSON ROAD  
THORPE-LE-SOKEN  
ESSEX

PLOT 3  
Hibiscus

Tim Snow Architects

9A High Street, Brightlingsea  
Colchester, Essex CO7 0AE

Scale 1:100 @ A3  
Date JUNE 2021

Drawing No. 942/12

This drawing and design thereon is copyright and shall not be reproduced without written consent