



FRONT ELEVATION




REAR ELEVATION




SIDE ELEVATION



SIDE ELEVATION

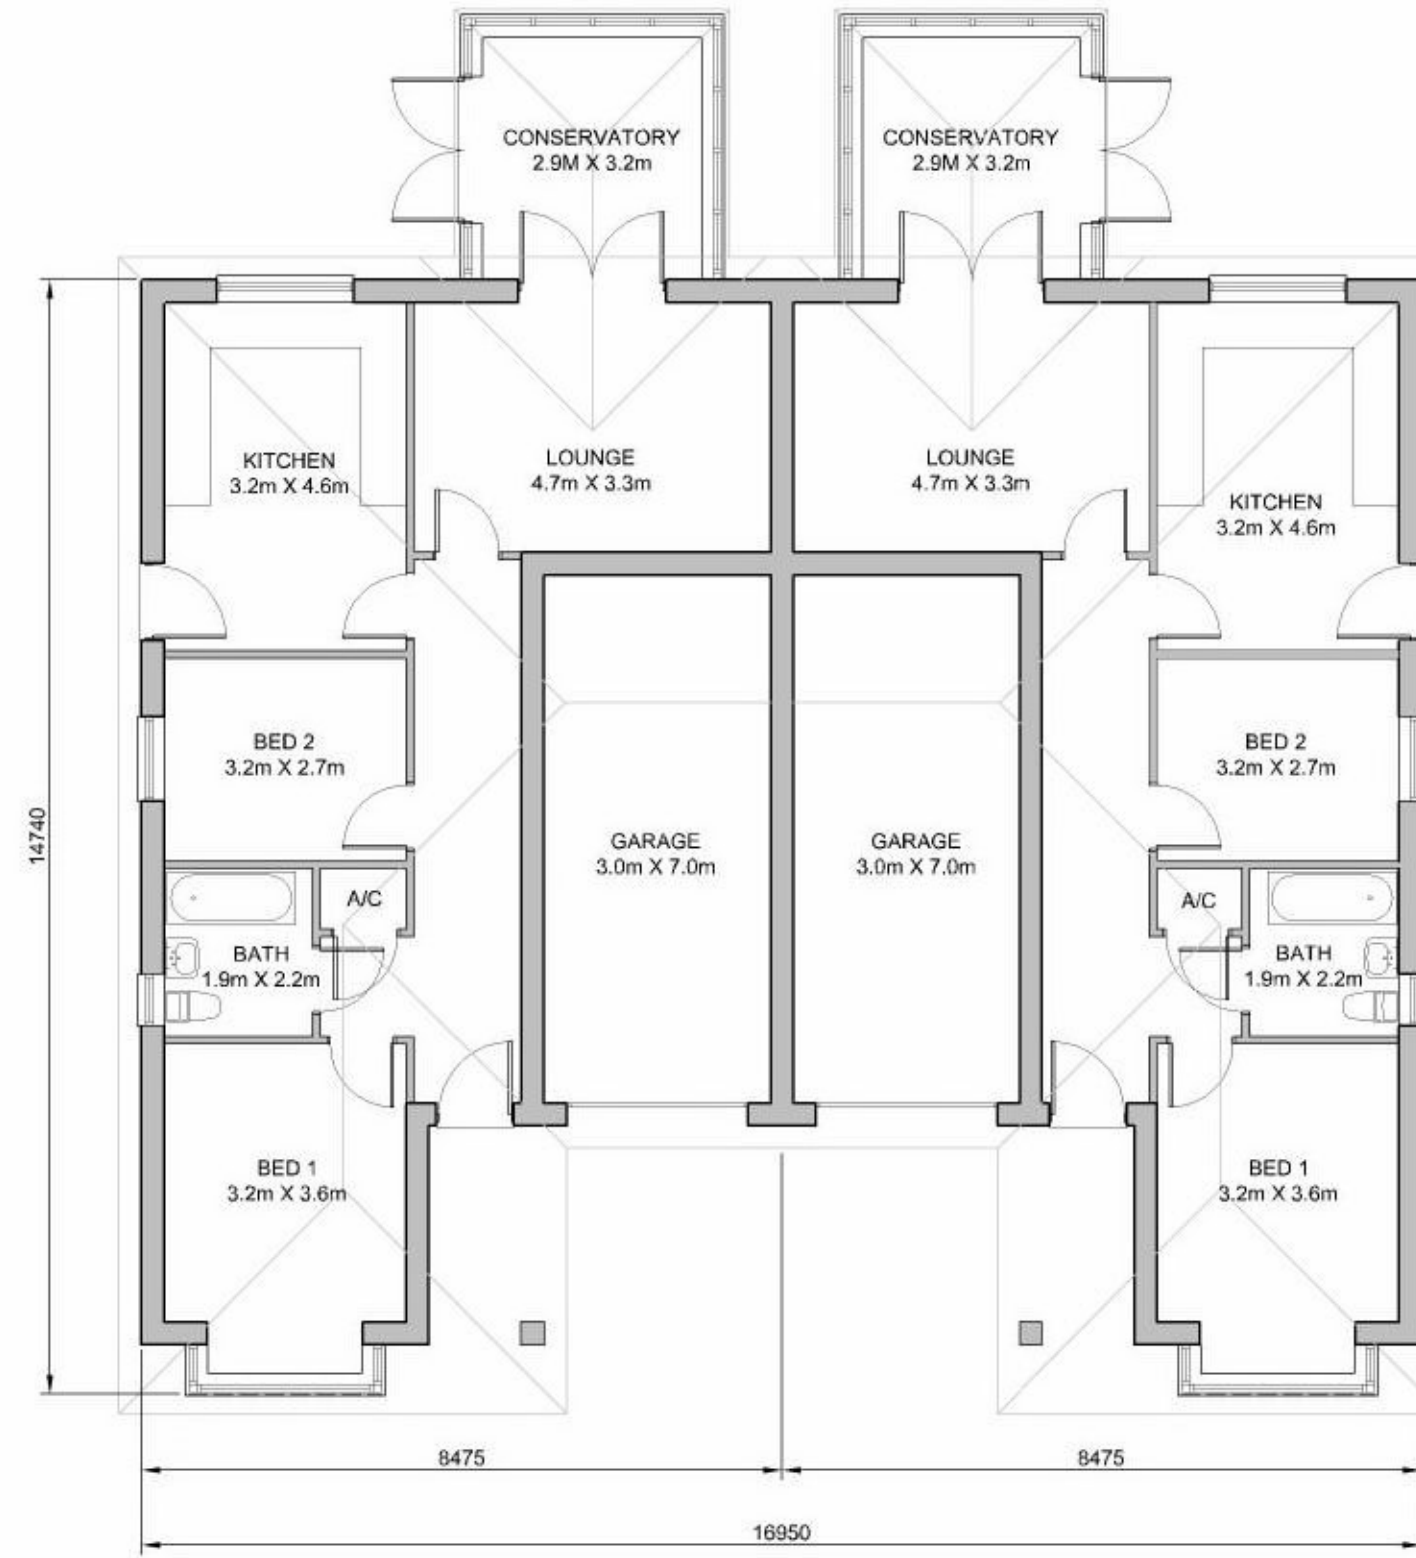

Floor area
71.6 m²
(excluding garage and conservatory)

 

PROPOSED DEVELOPMENT

LAND TO THE EAST OF
HENDERSON ROAD
THORPE-LE-SOKEN
ESSEX

PLOTS 6 & 7
Camelia

Tim Snow Architects

9A High Street, Brightlingsea
Colchester, Essex CO7 0AE

Scale 1:100 @ A2
Date JUNE 2021

Drawing No. 942/15

This drawing and design thereon is copyright and shall not be reproduced without written consent