



FRONT ELEVATION PLOT 9

PLOT 10



MAIN ENTRANCE (plot 9)




REAR ELEVATION PLOT 10

PLOT 9




SIDE (plot 9)

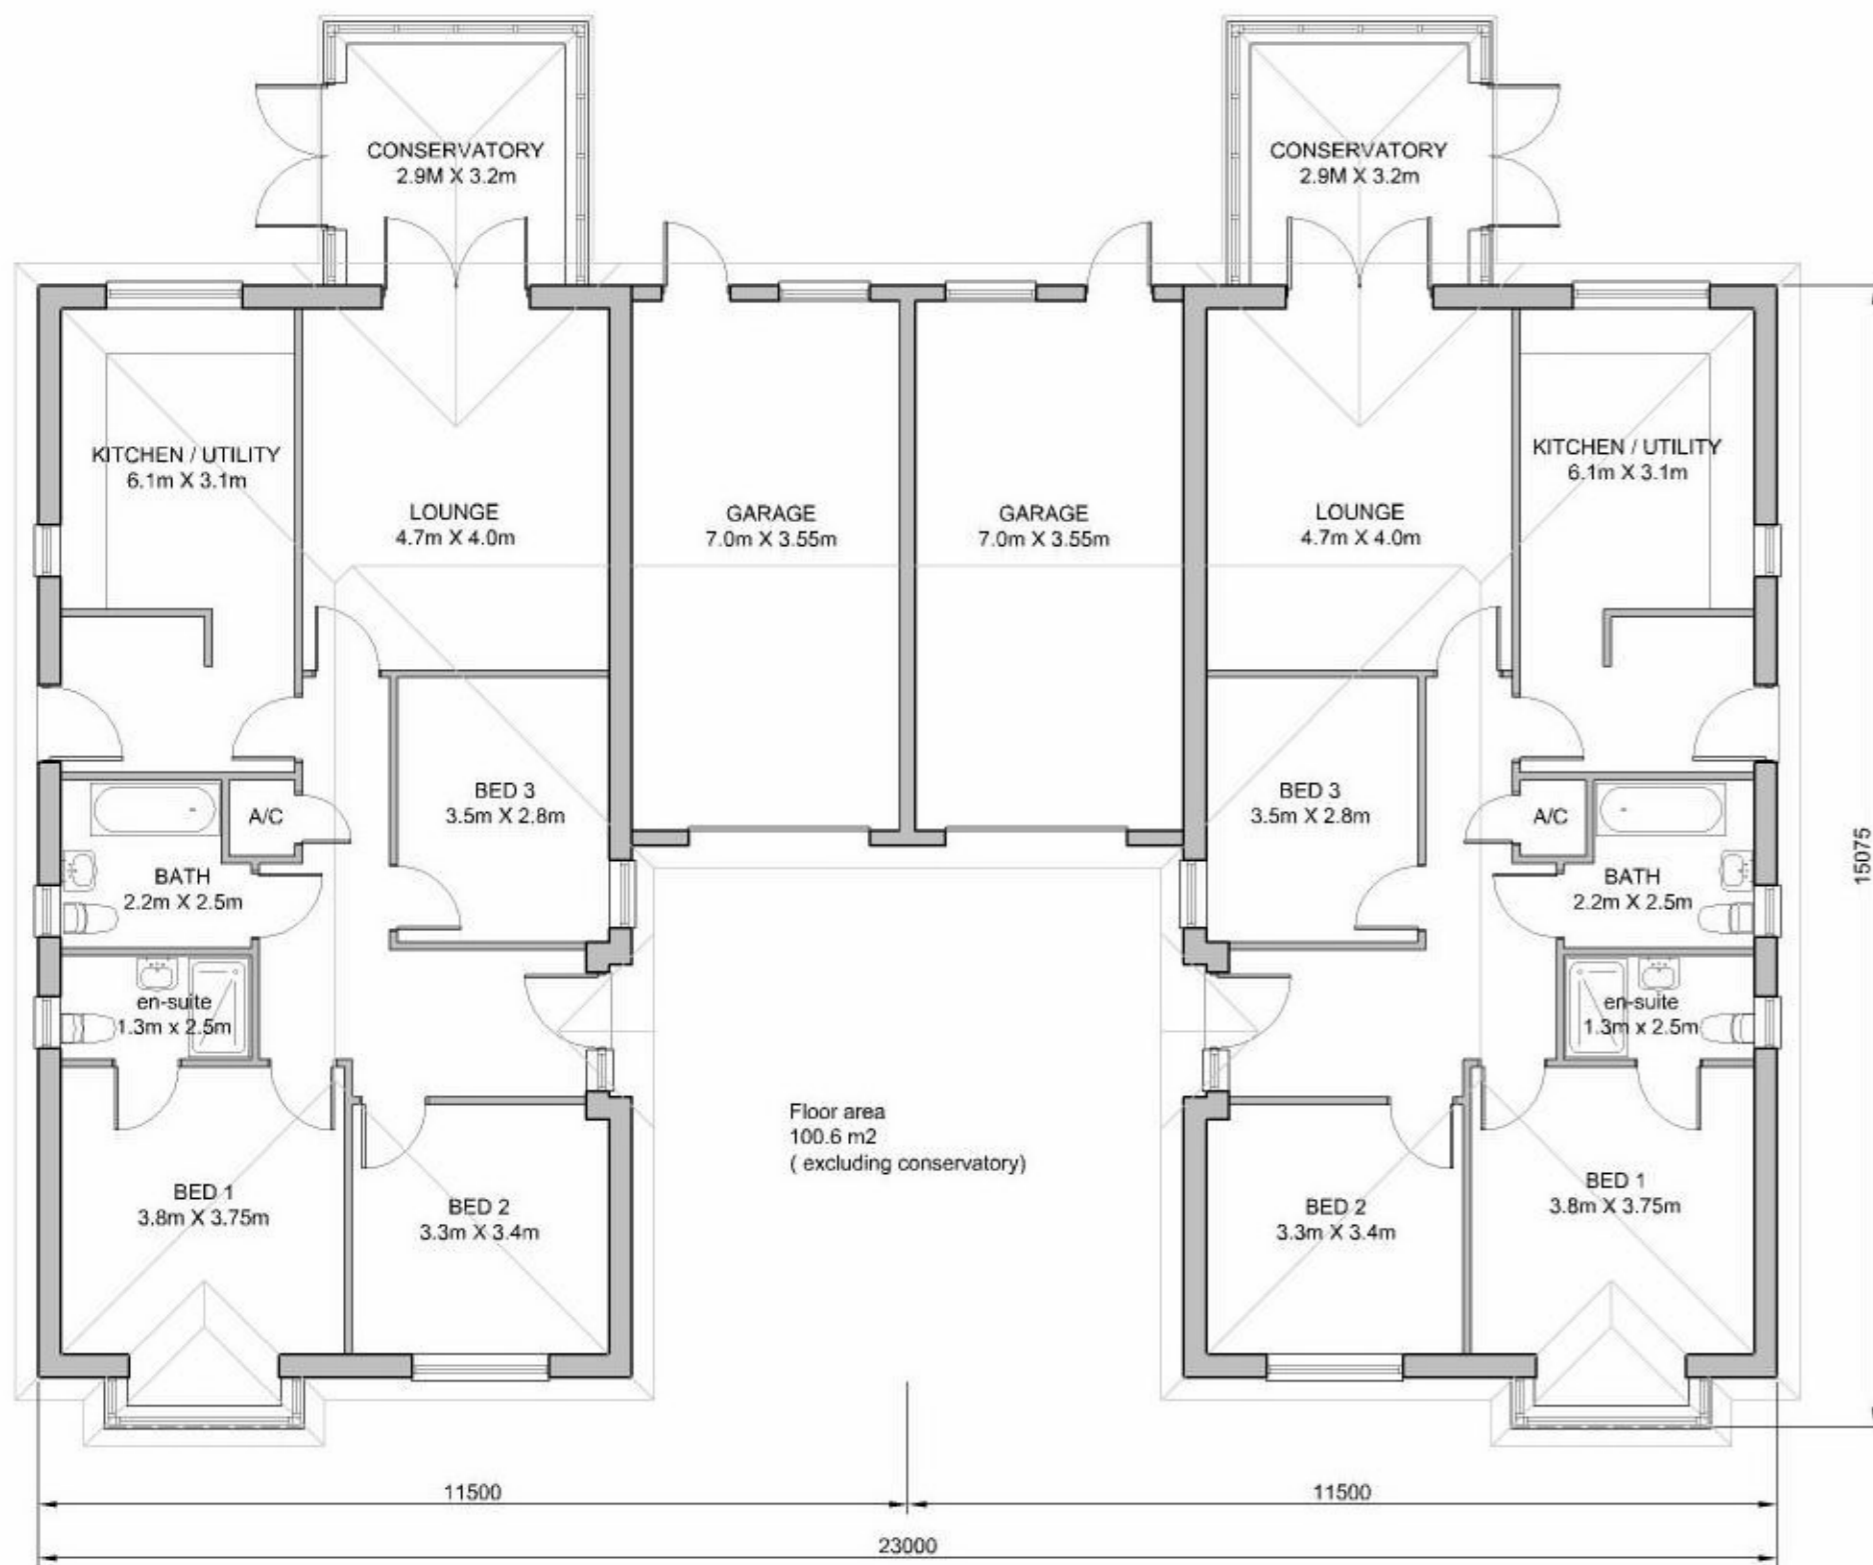

SIDE (plot 10)



MAIN ENTRANCE (plot 10)

 

PROPOSED DEVELOPMENT
 LAND TO THE EAST OF
 HENDERSON ROAD
 THORPE-LE-SOKEN
 ESSEX

PLOTS 9 & 10
 Jasmine

Tim Snow Architects
 9A High Street, Brightlingsea
 Colchester, Essex CO7 0AE

Scale 1:100 @ A2
 Date JUNE 2021

Drawing No. 942/17

This drawing and design thereon is copyright and shall not be reproduced without written consent.