





FRONT ELEVATION 21

 

REAR ELEVATION 22

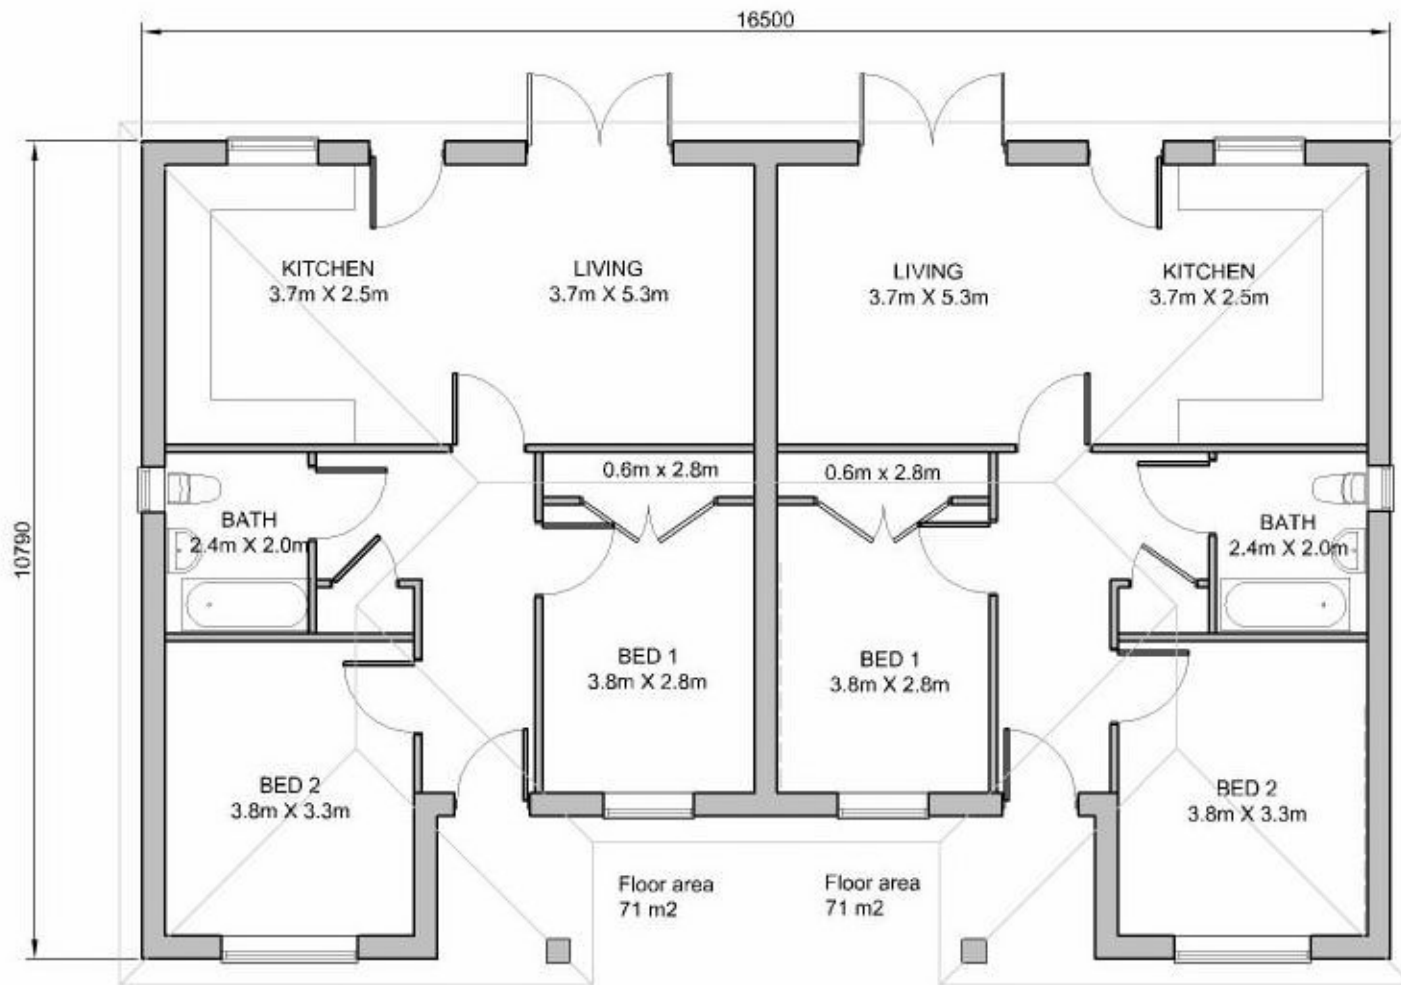

END ELEVATION 22



END ELEVATION 21



PROPOSED DEVELOPMENT  
 LAND TO THE EAST OF  
 HENDERSON ROAD  
 THORPE-LE-SOKEN  
 ESSEX

PLOTS 21 & 22  
 M4 (2)

Tim Snow Architects

9A High Street, Brightlingsea  
 Colchester, Essex CO7 0AE

Scale 1:100 @ A3  
 Date JUNE 2021

Drawing No. 942/27

This drawing and design thereon is copyright and shall not be reproduced without written consent