


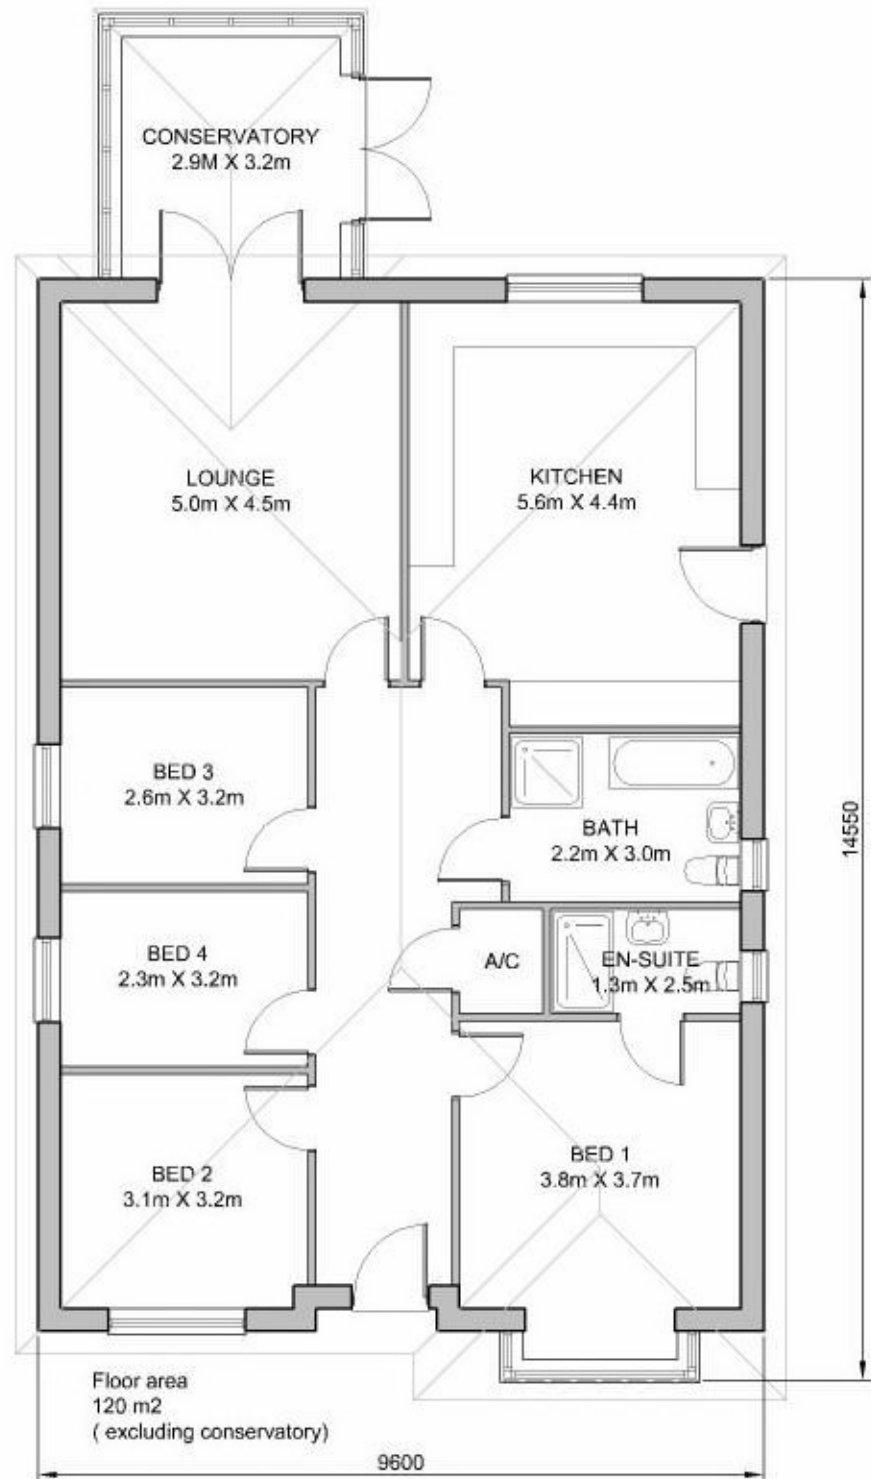

FRONT ELEVATION




SIDE ELEVATION



SIDE ELEVATION



REAR ELEVATION

 

PROPOSED DEVELOPMENT
 LAND TO THE EAST OF
 HENDERSON ROAD
 THORPE-LE-SOKEN
 ESSEX
 PLOT 8
 Juniper

Tim Snow Architects

9A High Street, Brightlingsea
 Colchester, Essex CO7 0AE

Scale 1:100 @ A3
 Date JUNE 2021

Drawing No. 942/16

This drawing and design thereon is copyright and shall not be reproduced without written consent.