




Existing front elevation

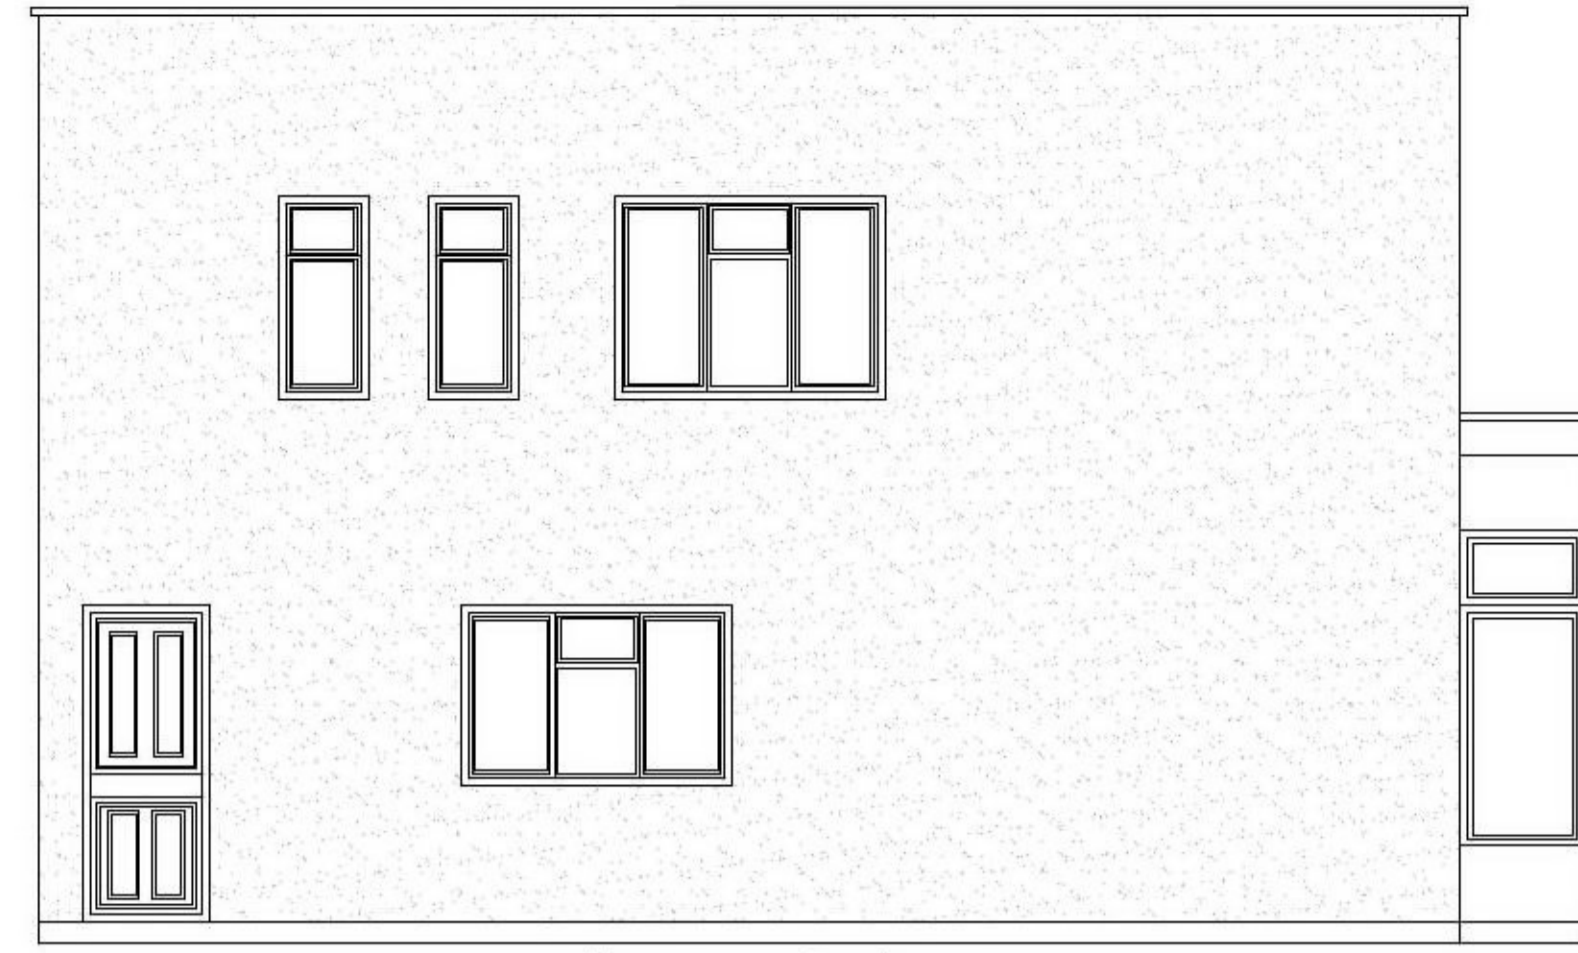


Existing side elevation

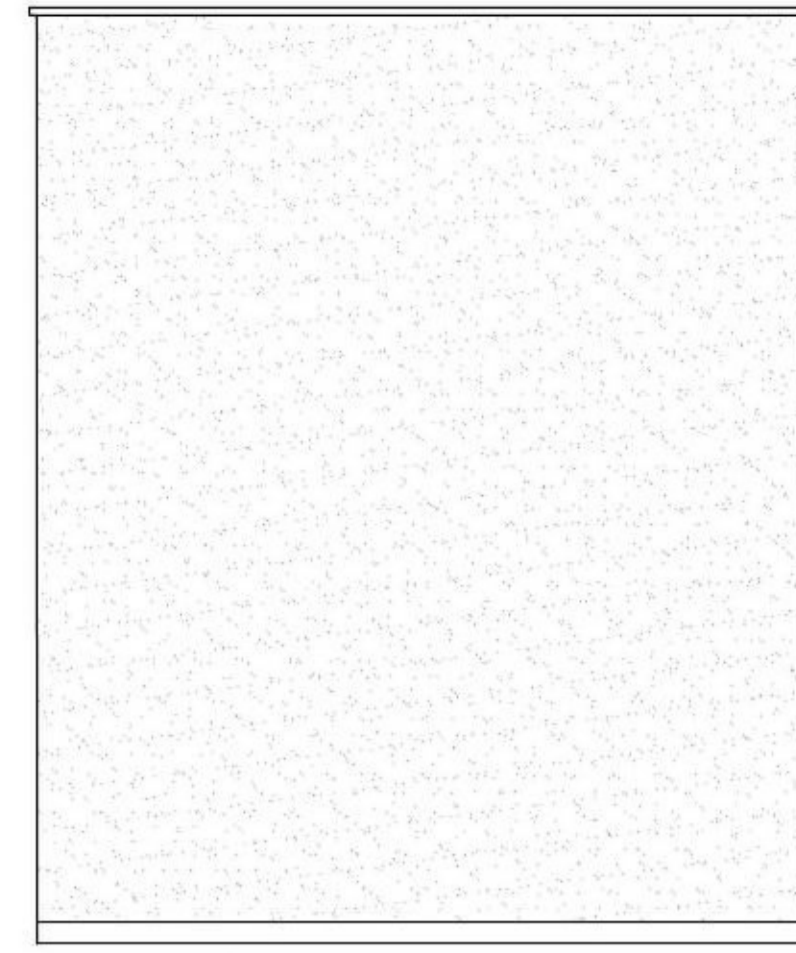


Existing rear elevation

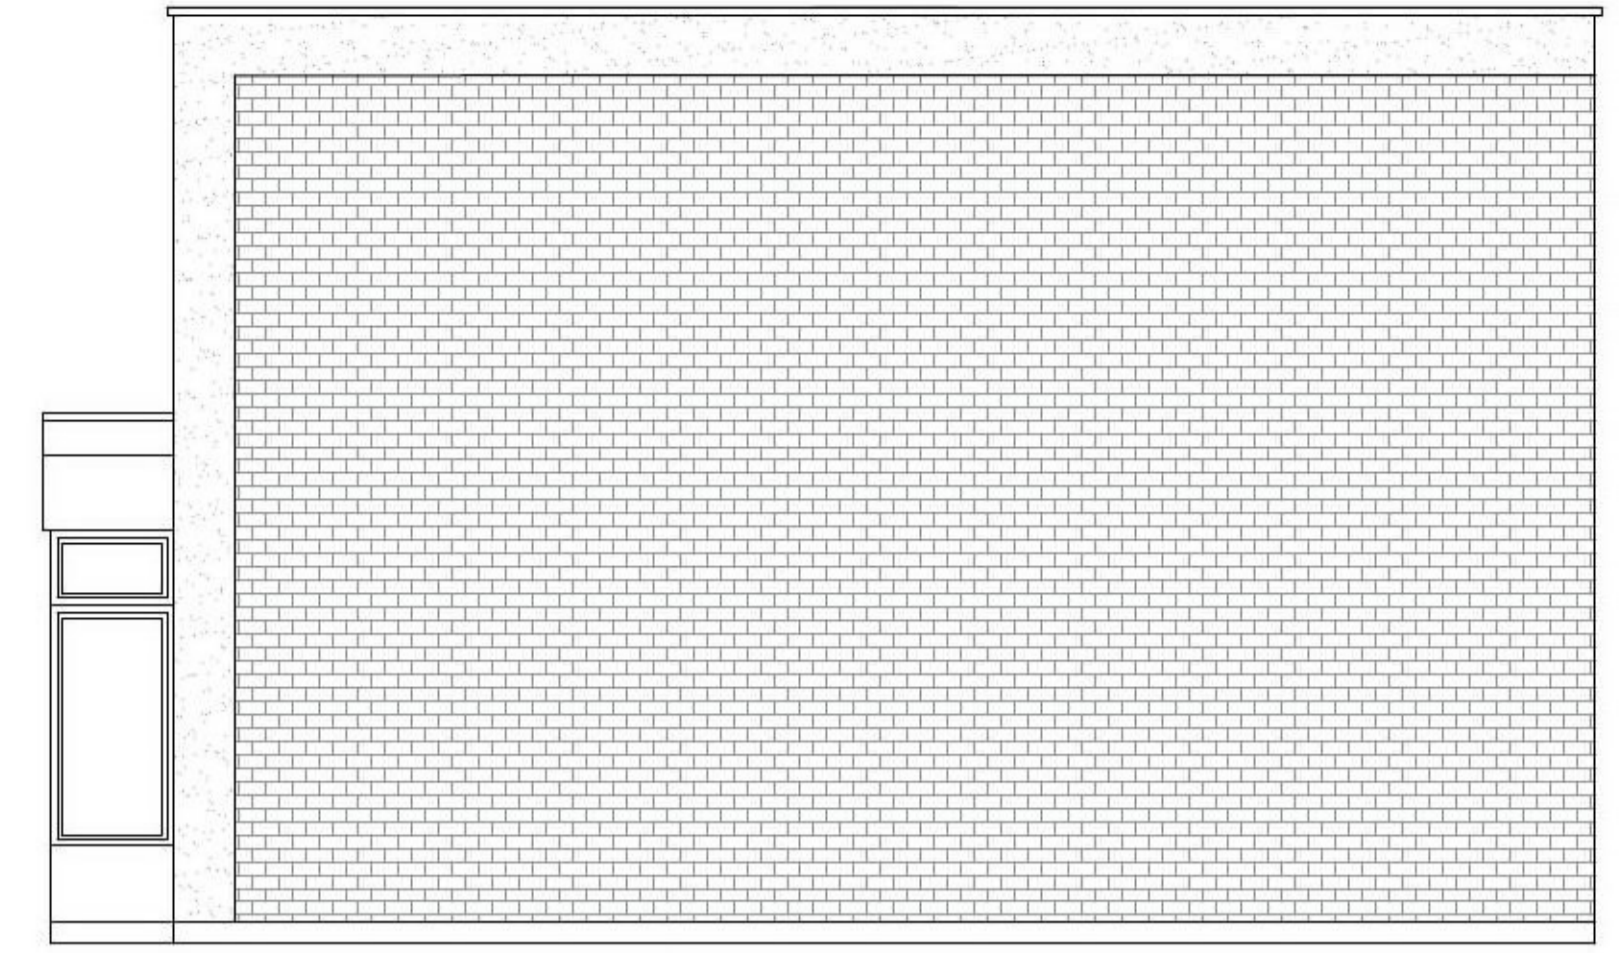


Existing side elevation

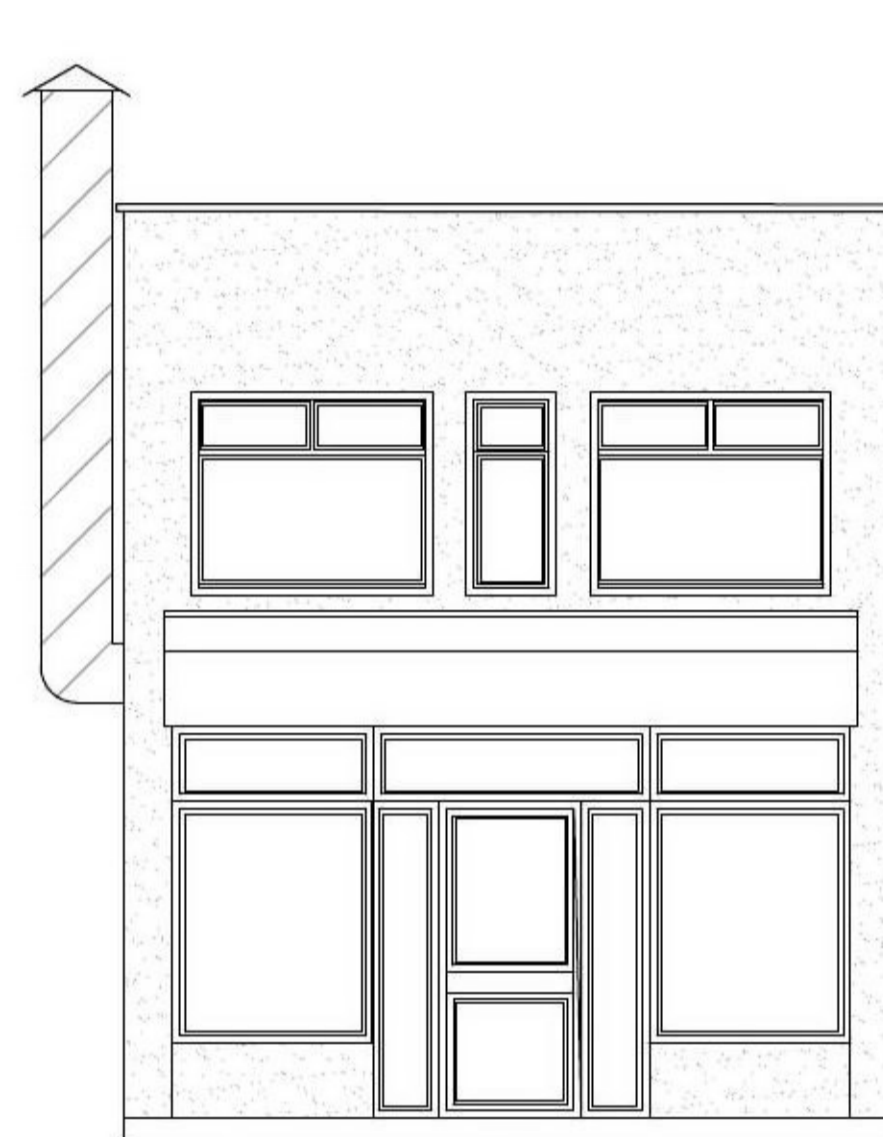


Proposed front elevation

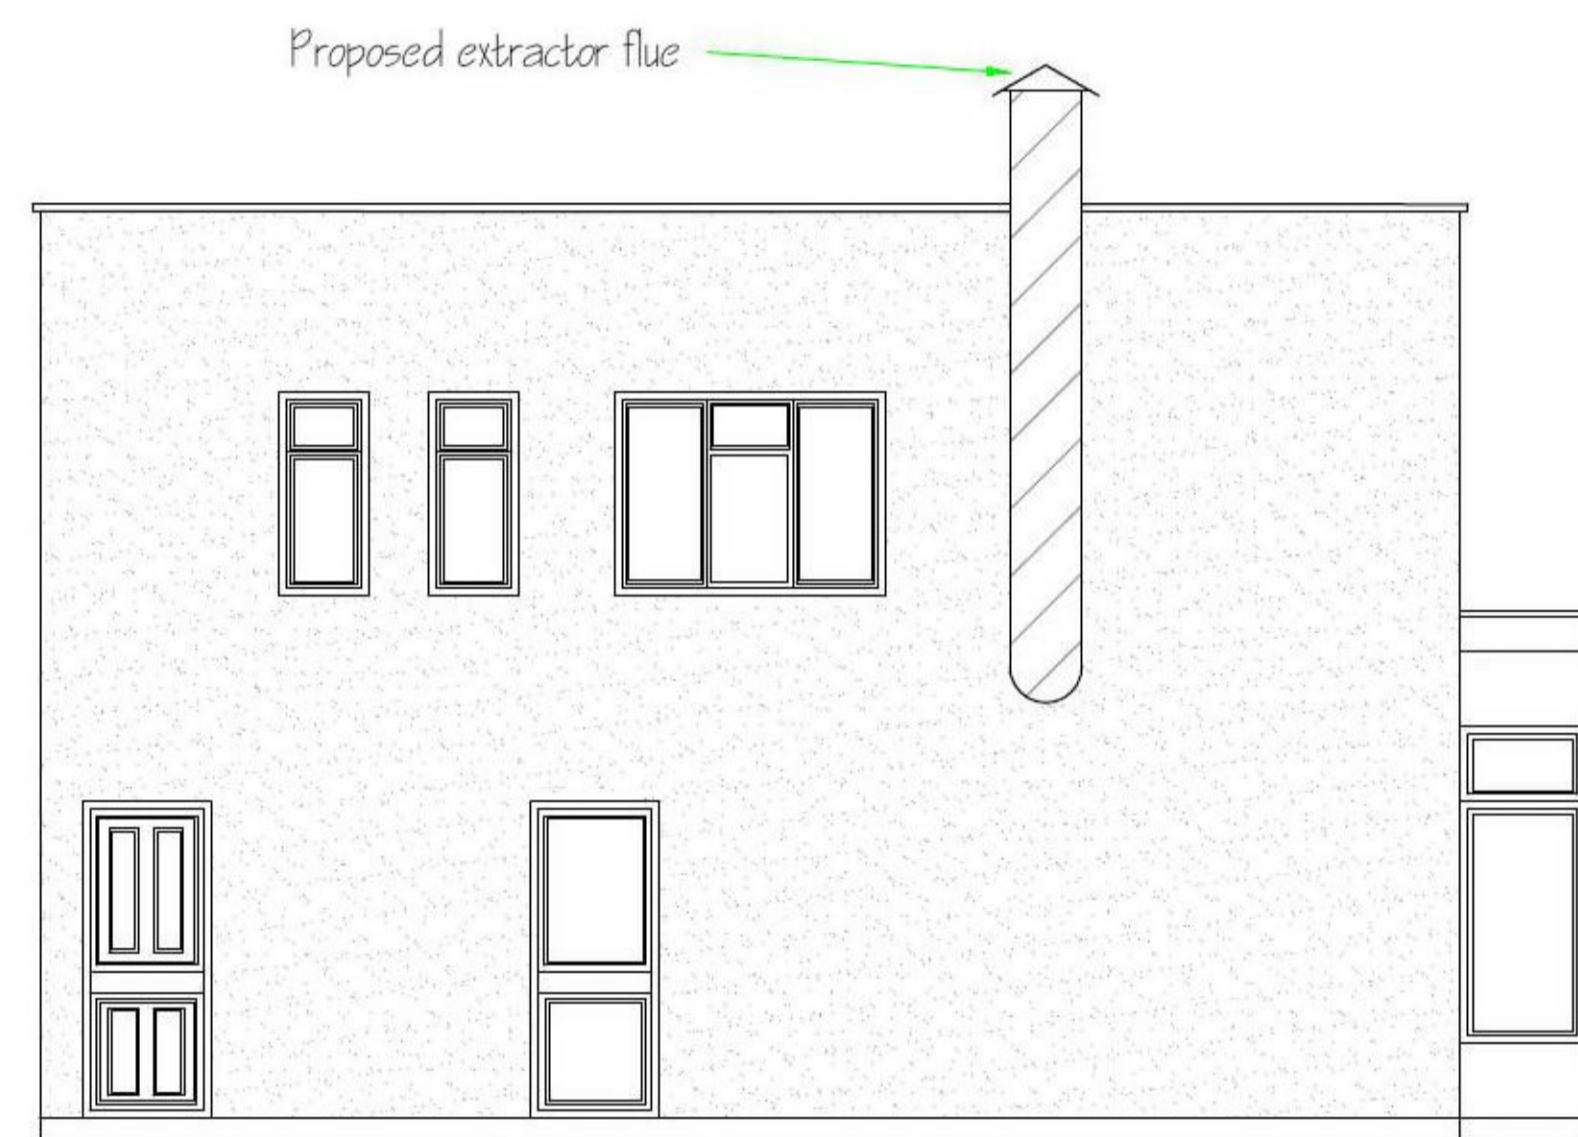


Proposed side elevation

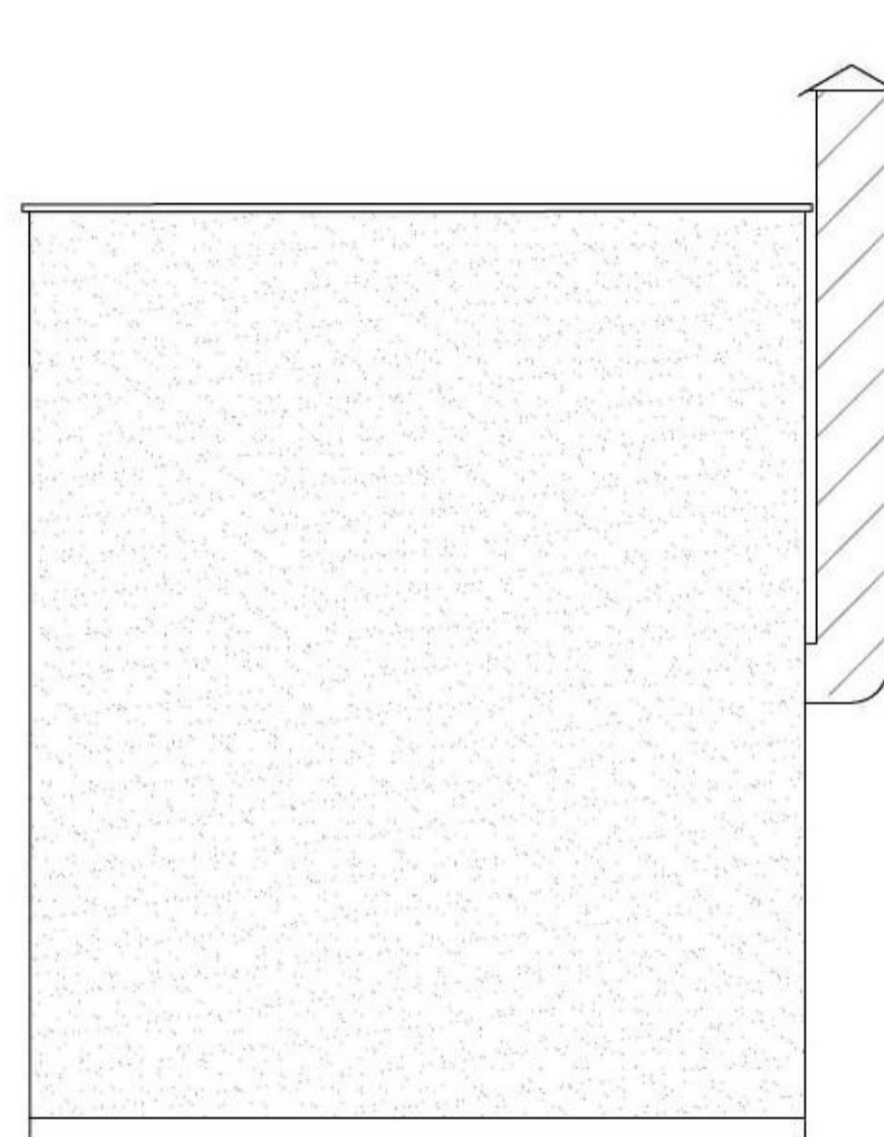


Proposed rear elevation

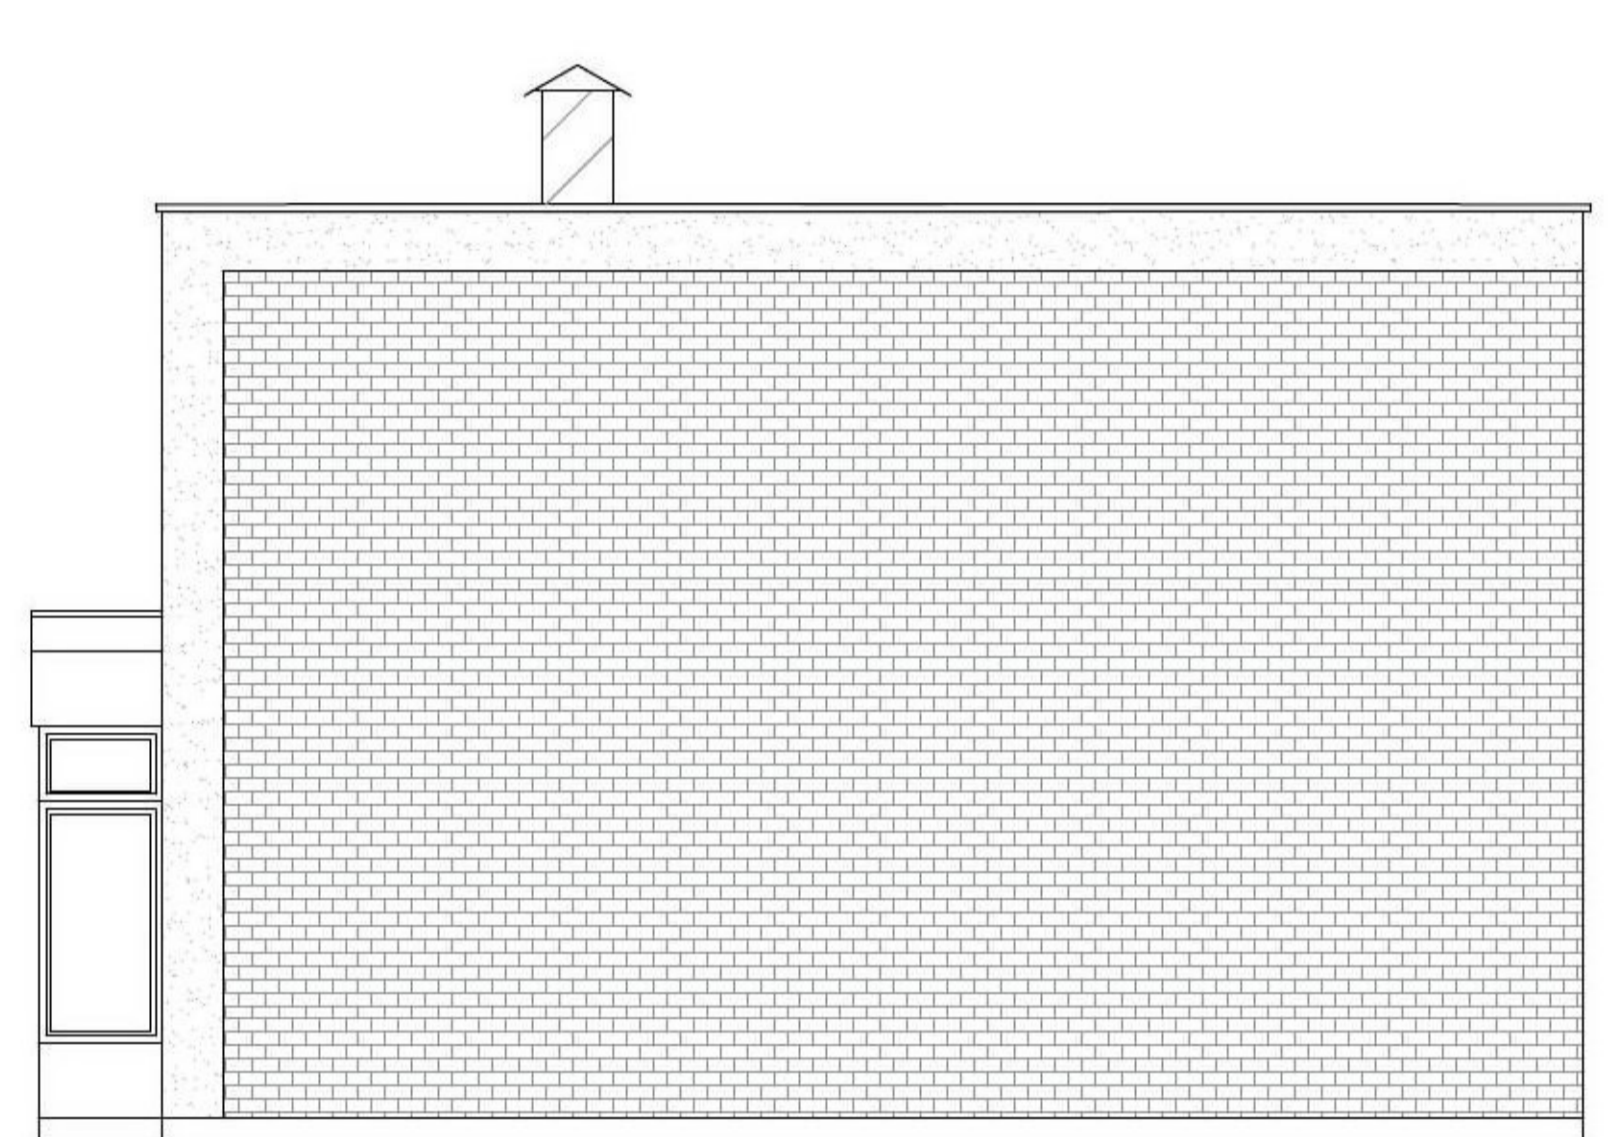

Proposed side elevation

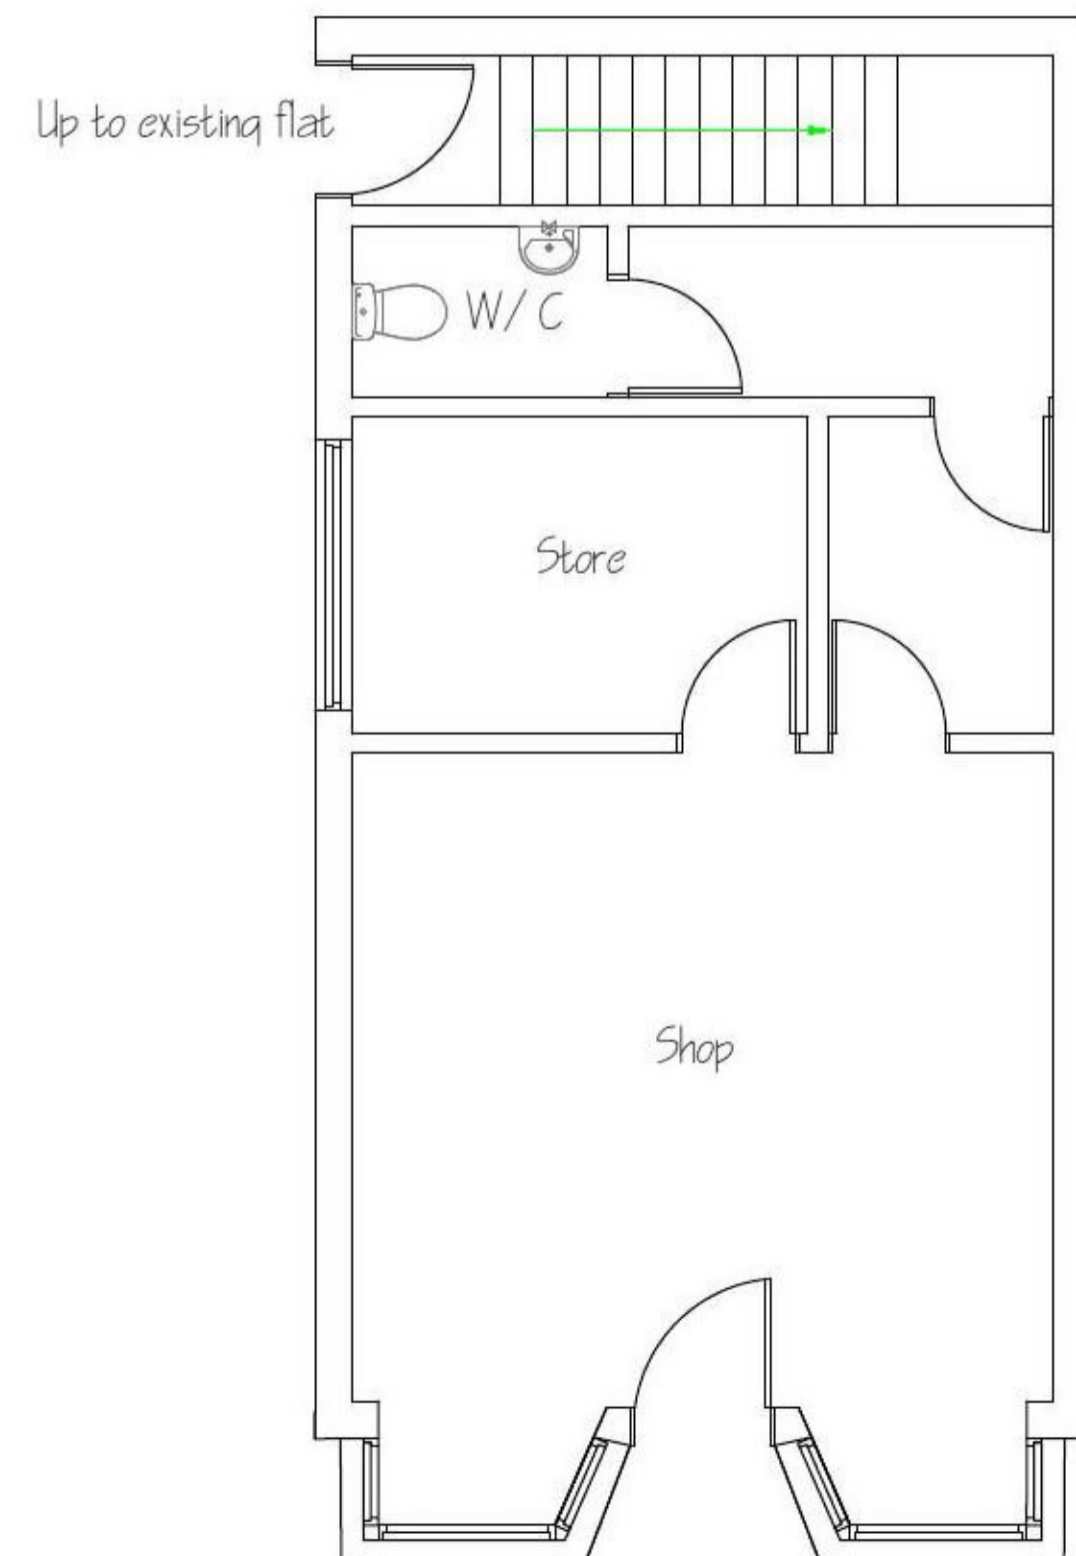

Existing layout

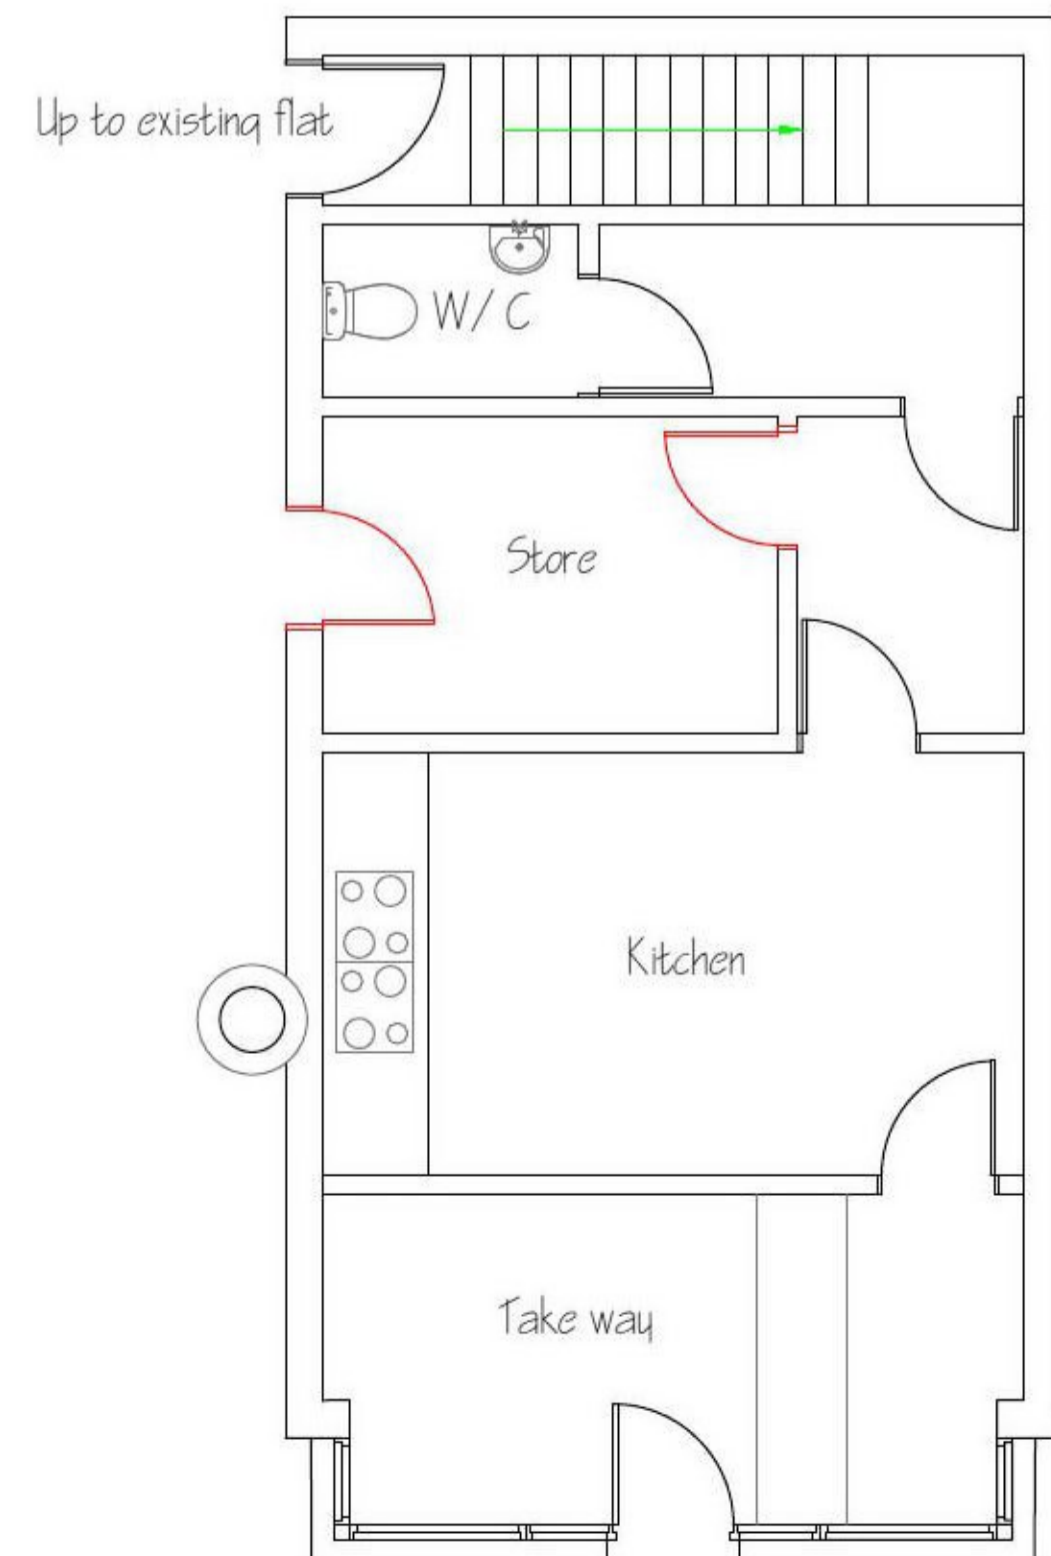


Proposed layout

Notes For Extract System:

Extract fan to be GPD EC 560, see page 16 of included information: 560 Helios Fan.PDF
 Filter to be: Airclean, see included information: Carbon Filters for odour.pdf
 Noise control provided by included information: silencer page 3-4.pdf

A competent person shall ensure that the rating level of noise emitted from the proposed extraction system and condensers shall not exceed 5dB(A) above the background. Prior to use the assessment shall be made in accordance with the current version of British Standard 4142. The noise levels shall be determined at all boundaries near to noise-sensitive premises.

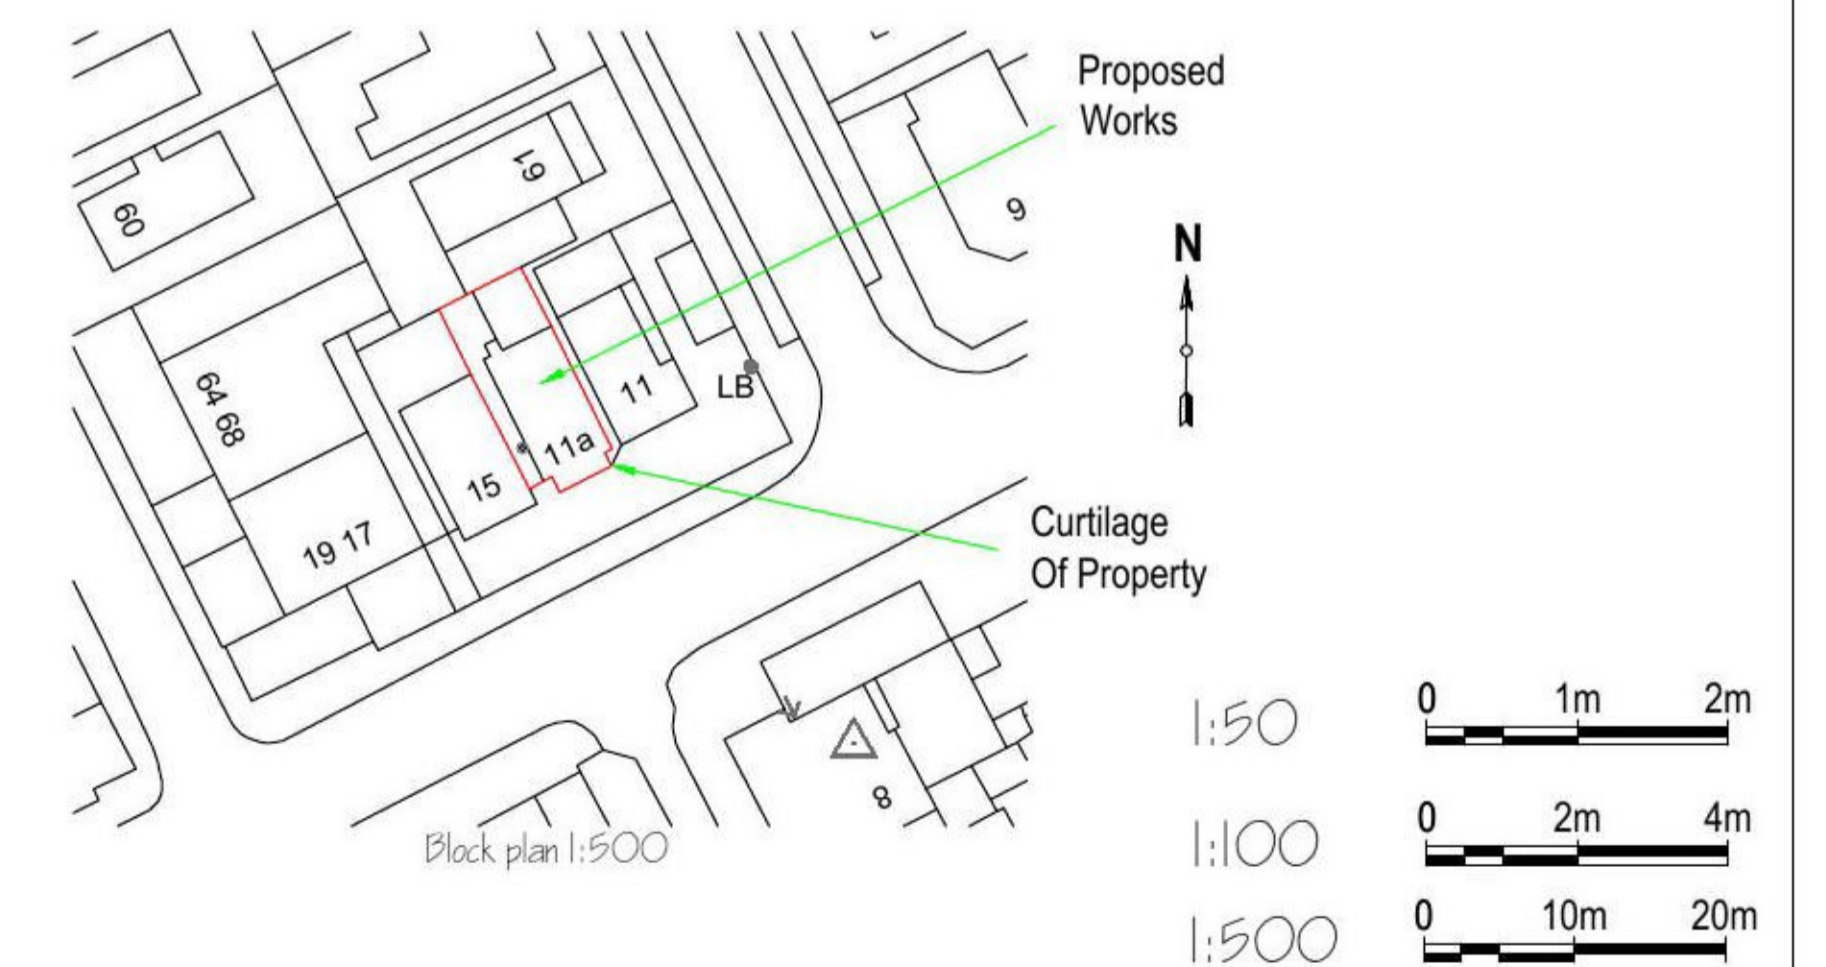

REV	11a Broadway Jawick Clacton On Sea Essex CO15 2EG.	Existing and proposed layouts and elevations.
<small>COPYRIGHT: This drawing is copyright and must not be reproduced without written consent. All Measurements to be checked on-site. Do not scale from this drawing.</small>	Wright Ruffell Cameron Architectural Design Service Beaver House Plough Road Centre Great Bentley Essex CO7 8LG	Paper Size: A1 SCALE: 1:50, 1:100, 1:500 DATE: 12/08/2021 PROJECT NO.: 2087 DWG. NO.: P01
	DRAWN BY Tony wright	CHECKED BY Roger Wright BS(Chons)