



Proposed Ground Floor Plan

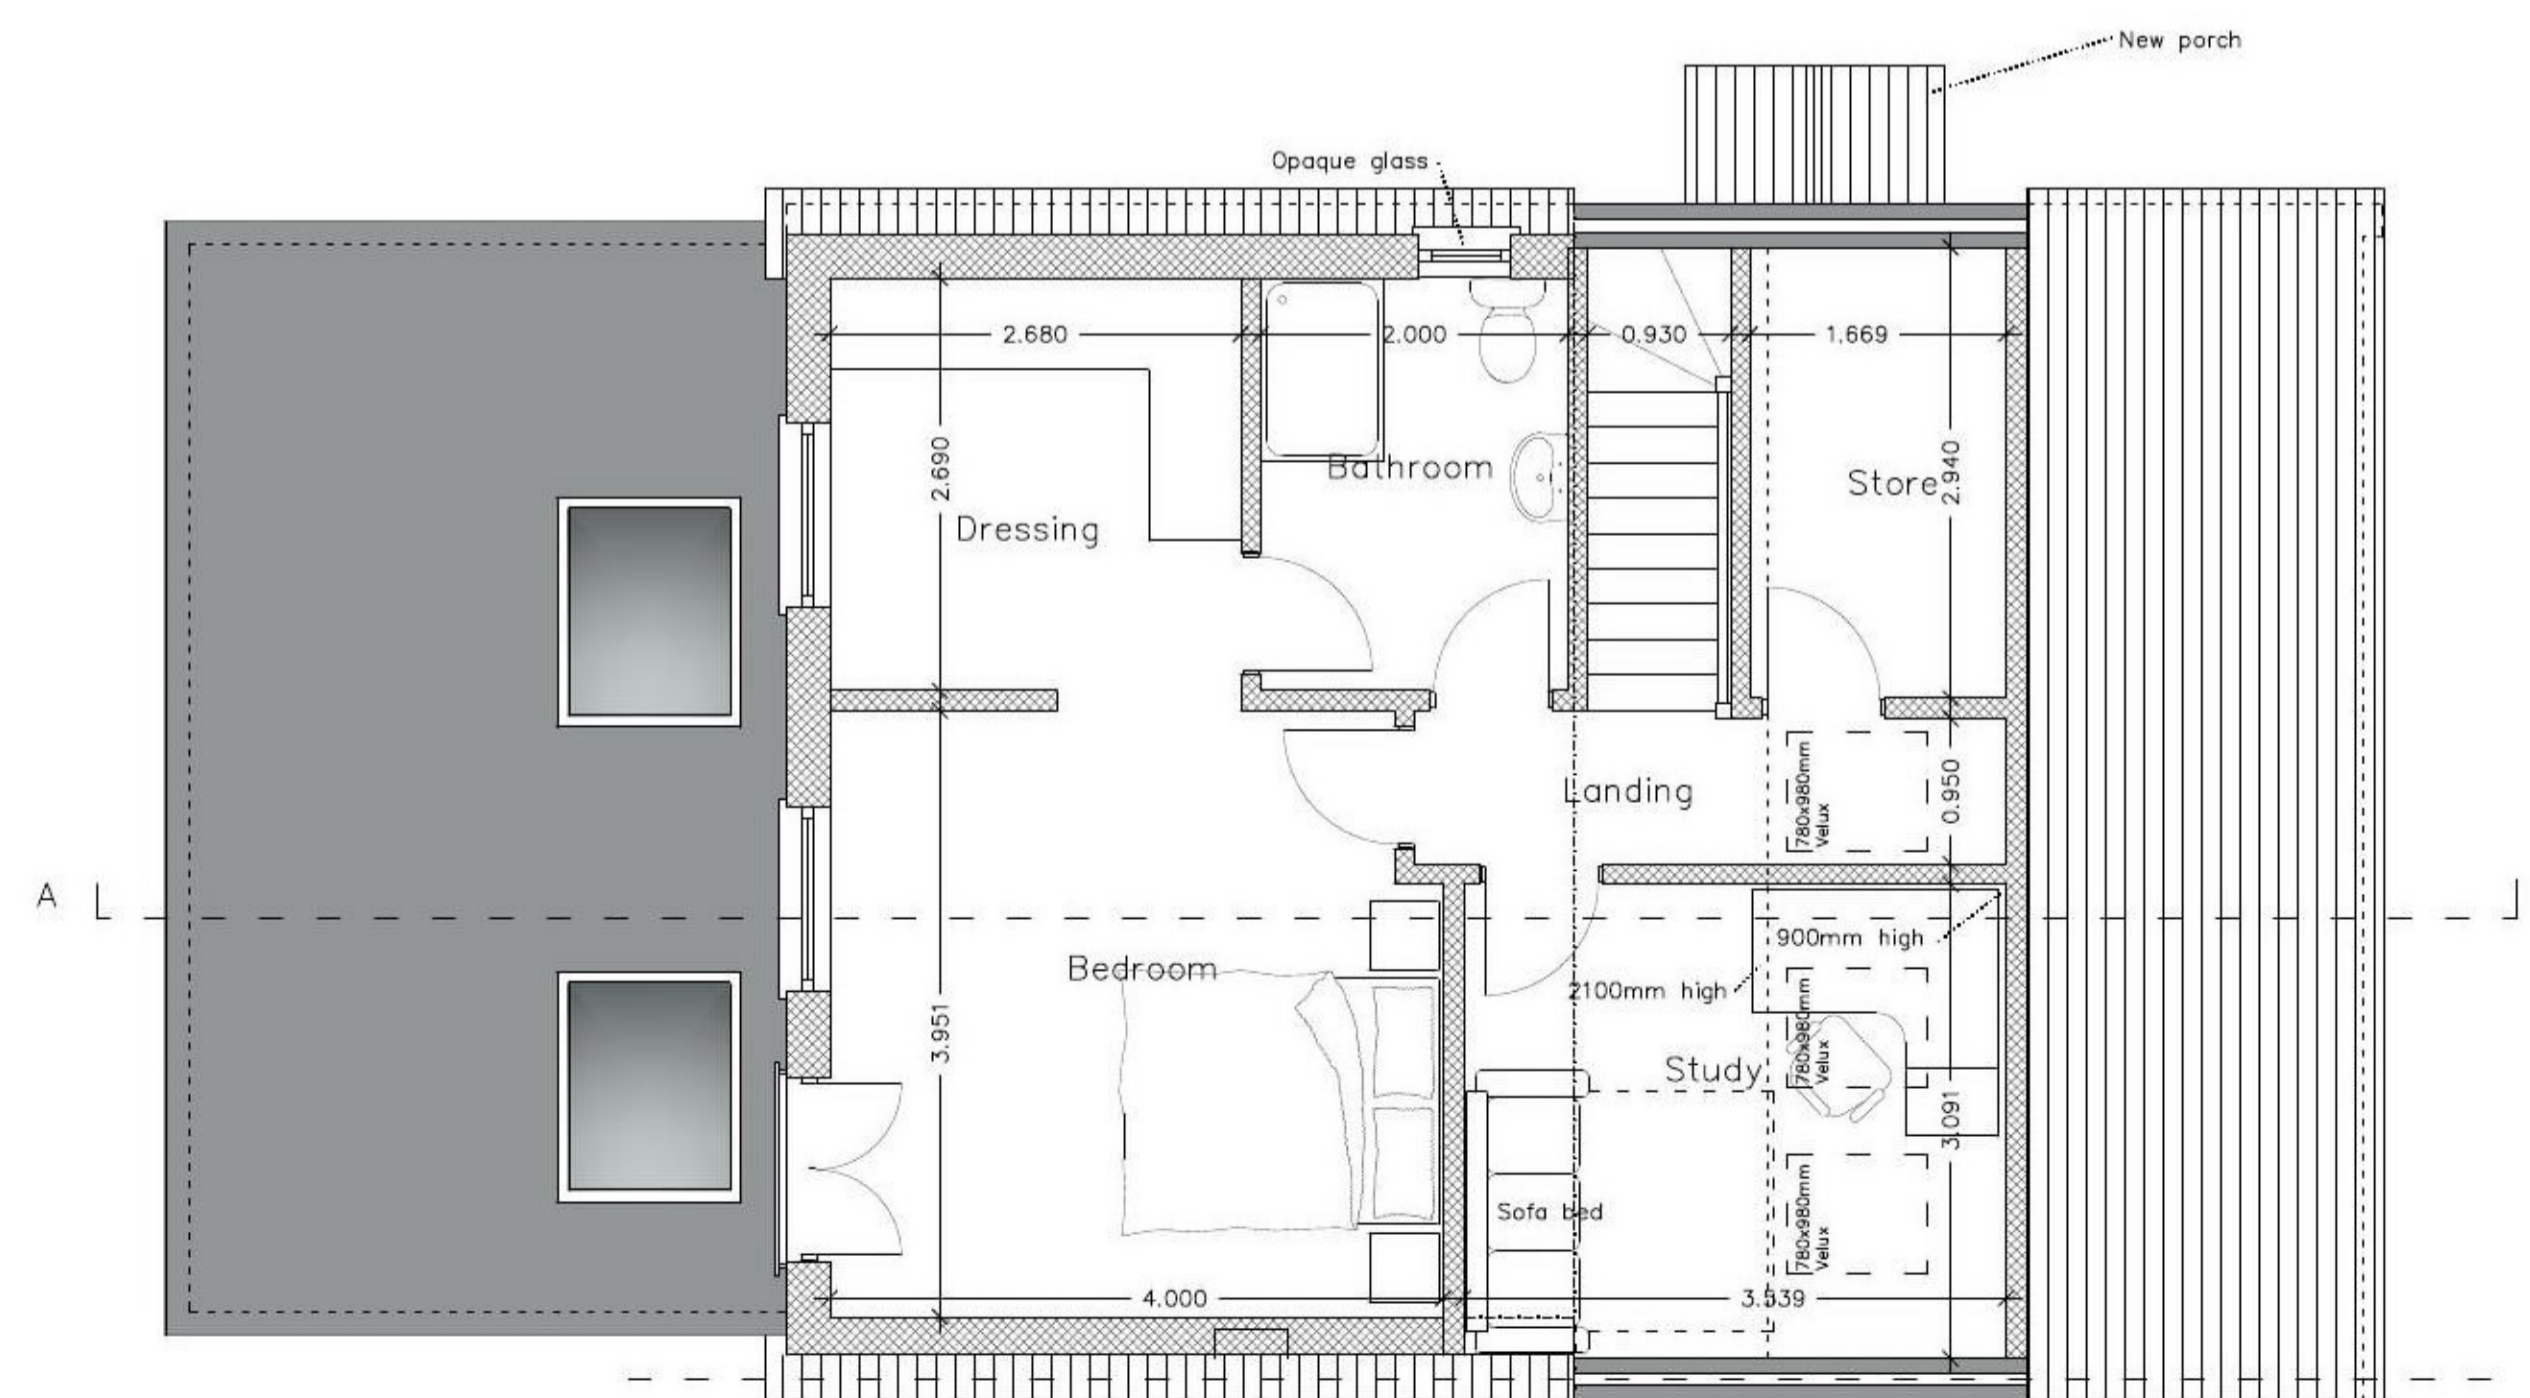

Proposed First Floor Plan

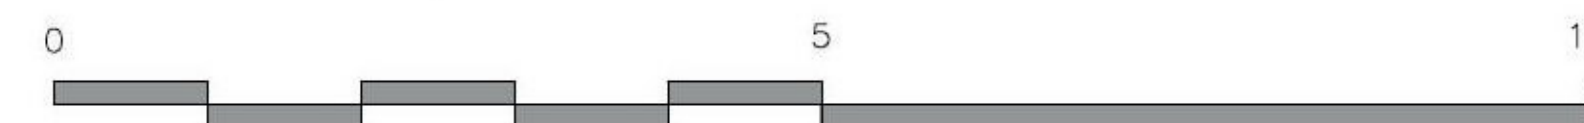

TMA TIM MOLL architecture	
CLIENT	KATE DEYN
LOCATION	27 MALTINGS ROAD, BRIGHTLINGSEA CO7 0RG
JOB DESCRIPTION	Extensions & Alterations
TITLE	PROPOSED FLOOR PLANS
DATE	AUGUST 2021
SCALE	1 : 50 @ A1
JOB	1370
DRAWING NO.	03A
<small>TIM MOLL ARCHITECTURE SUITE 10 9 STATION YARD NEEDHAM MARKET SUFFOLK IP6 8AS</small>	