




Existing Roof Plan      Scale 1:100

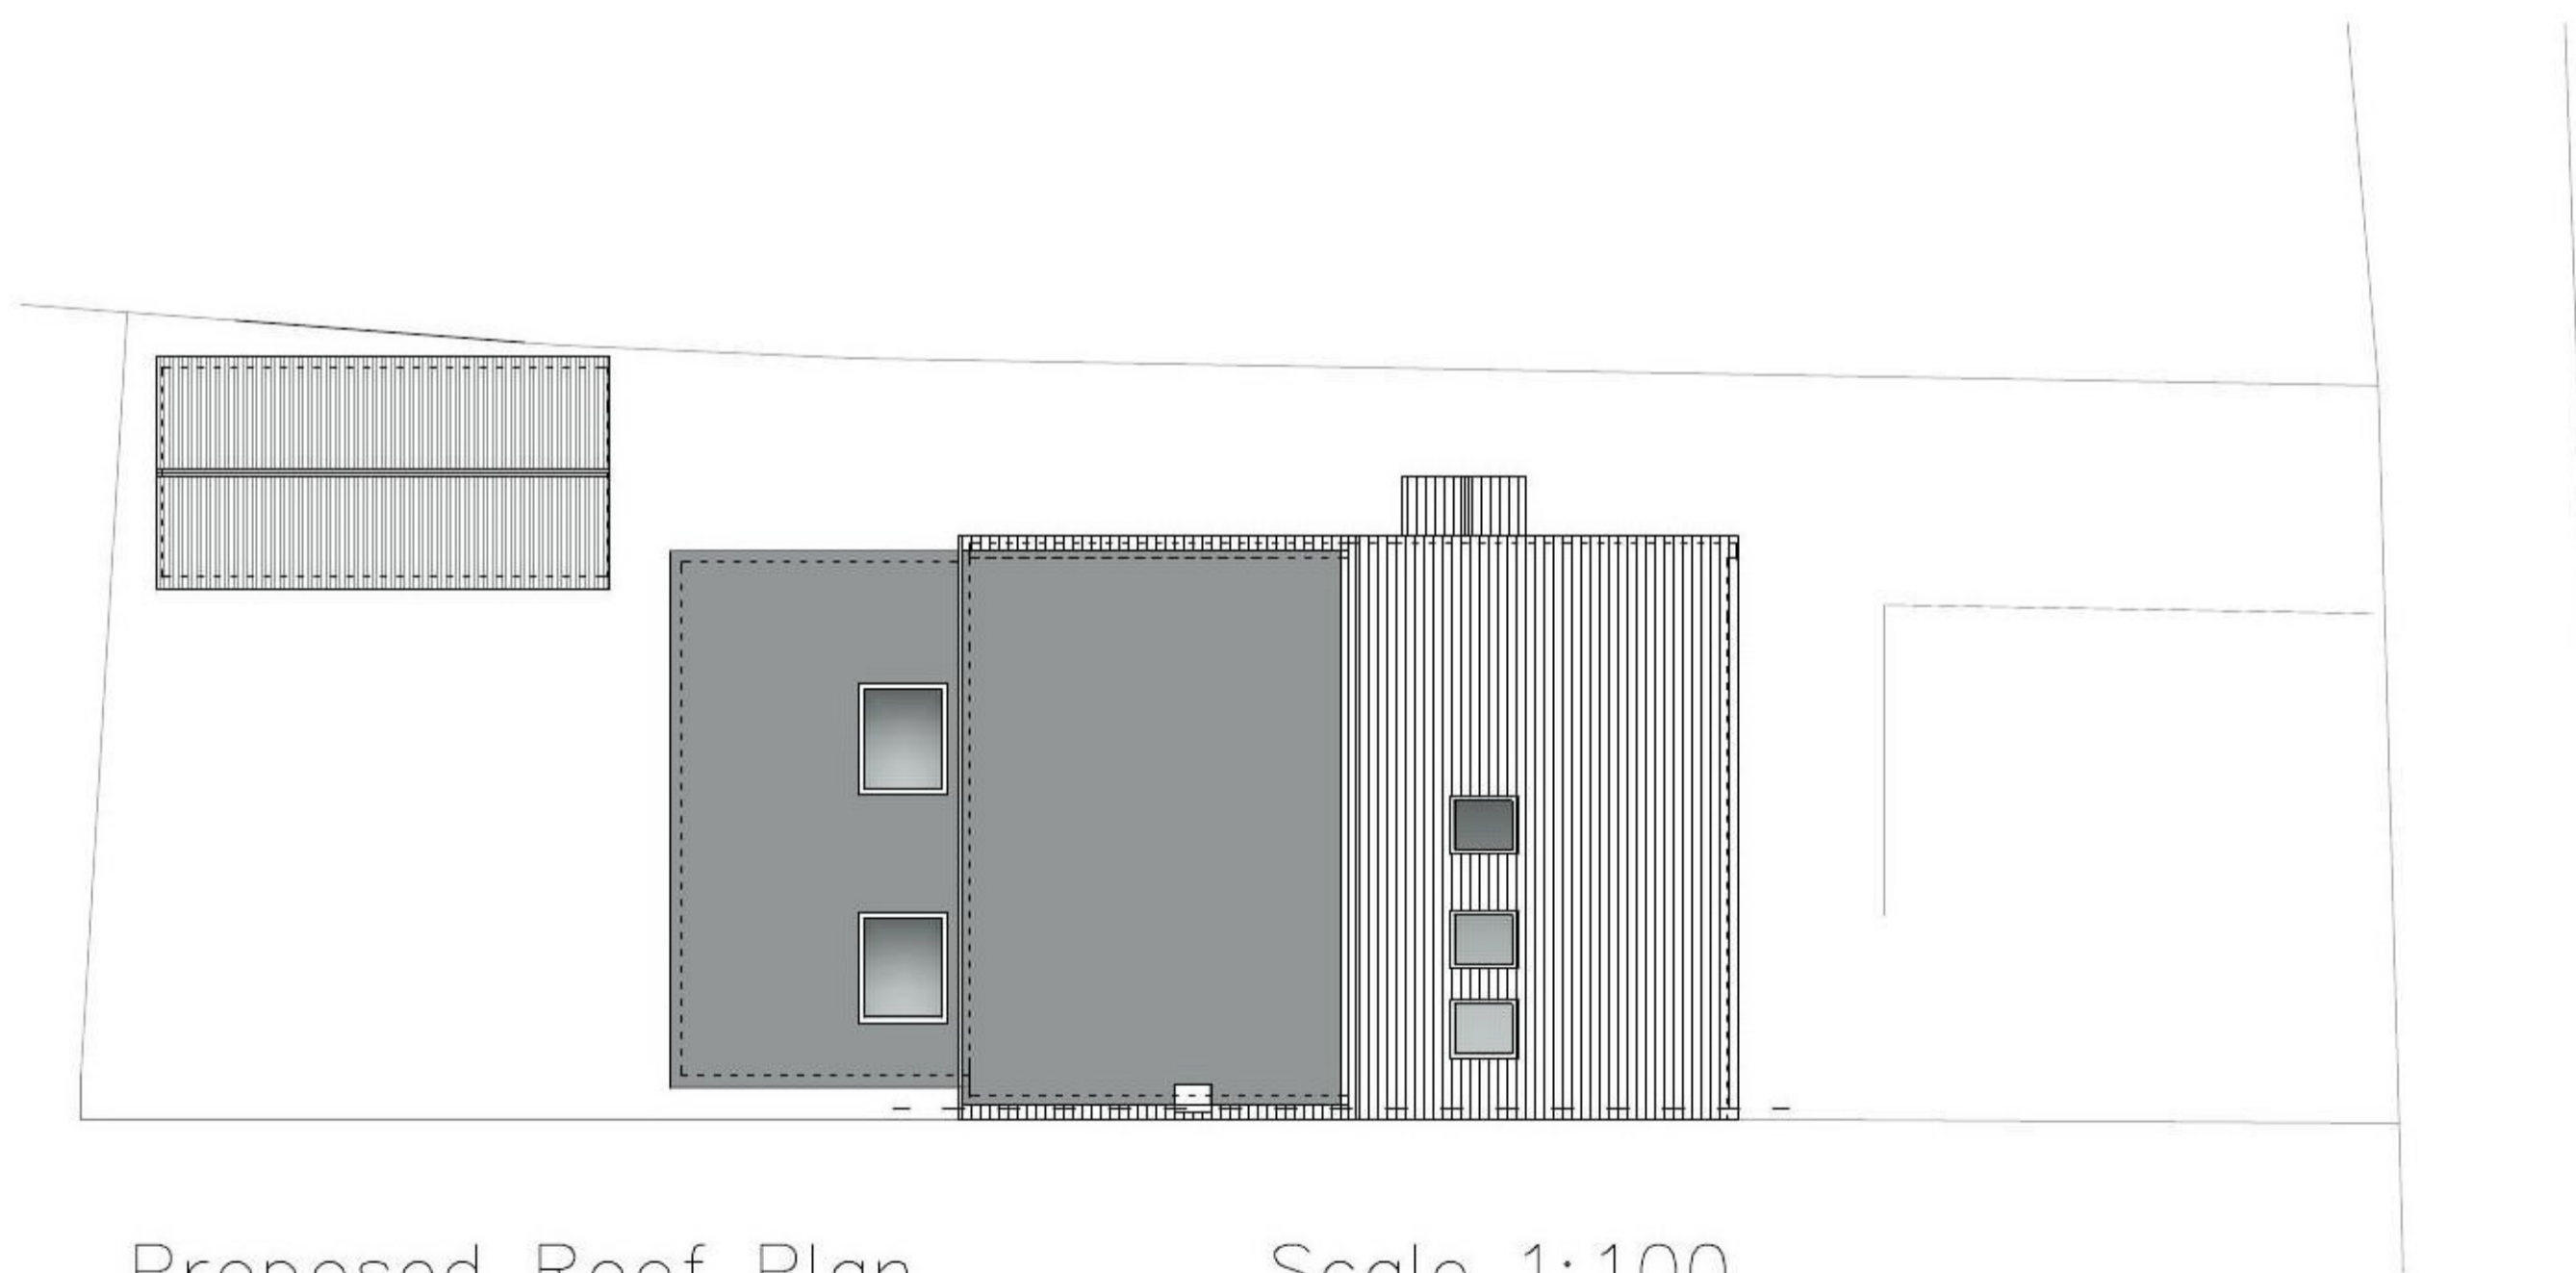

Proposed Roof Plan      Scale 1:100

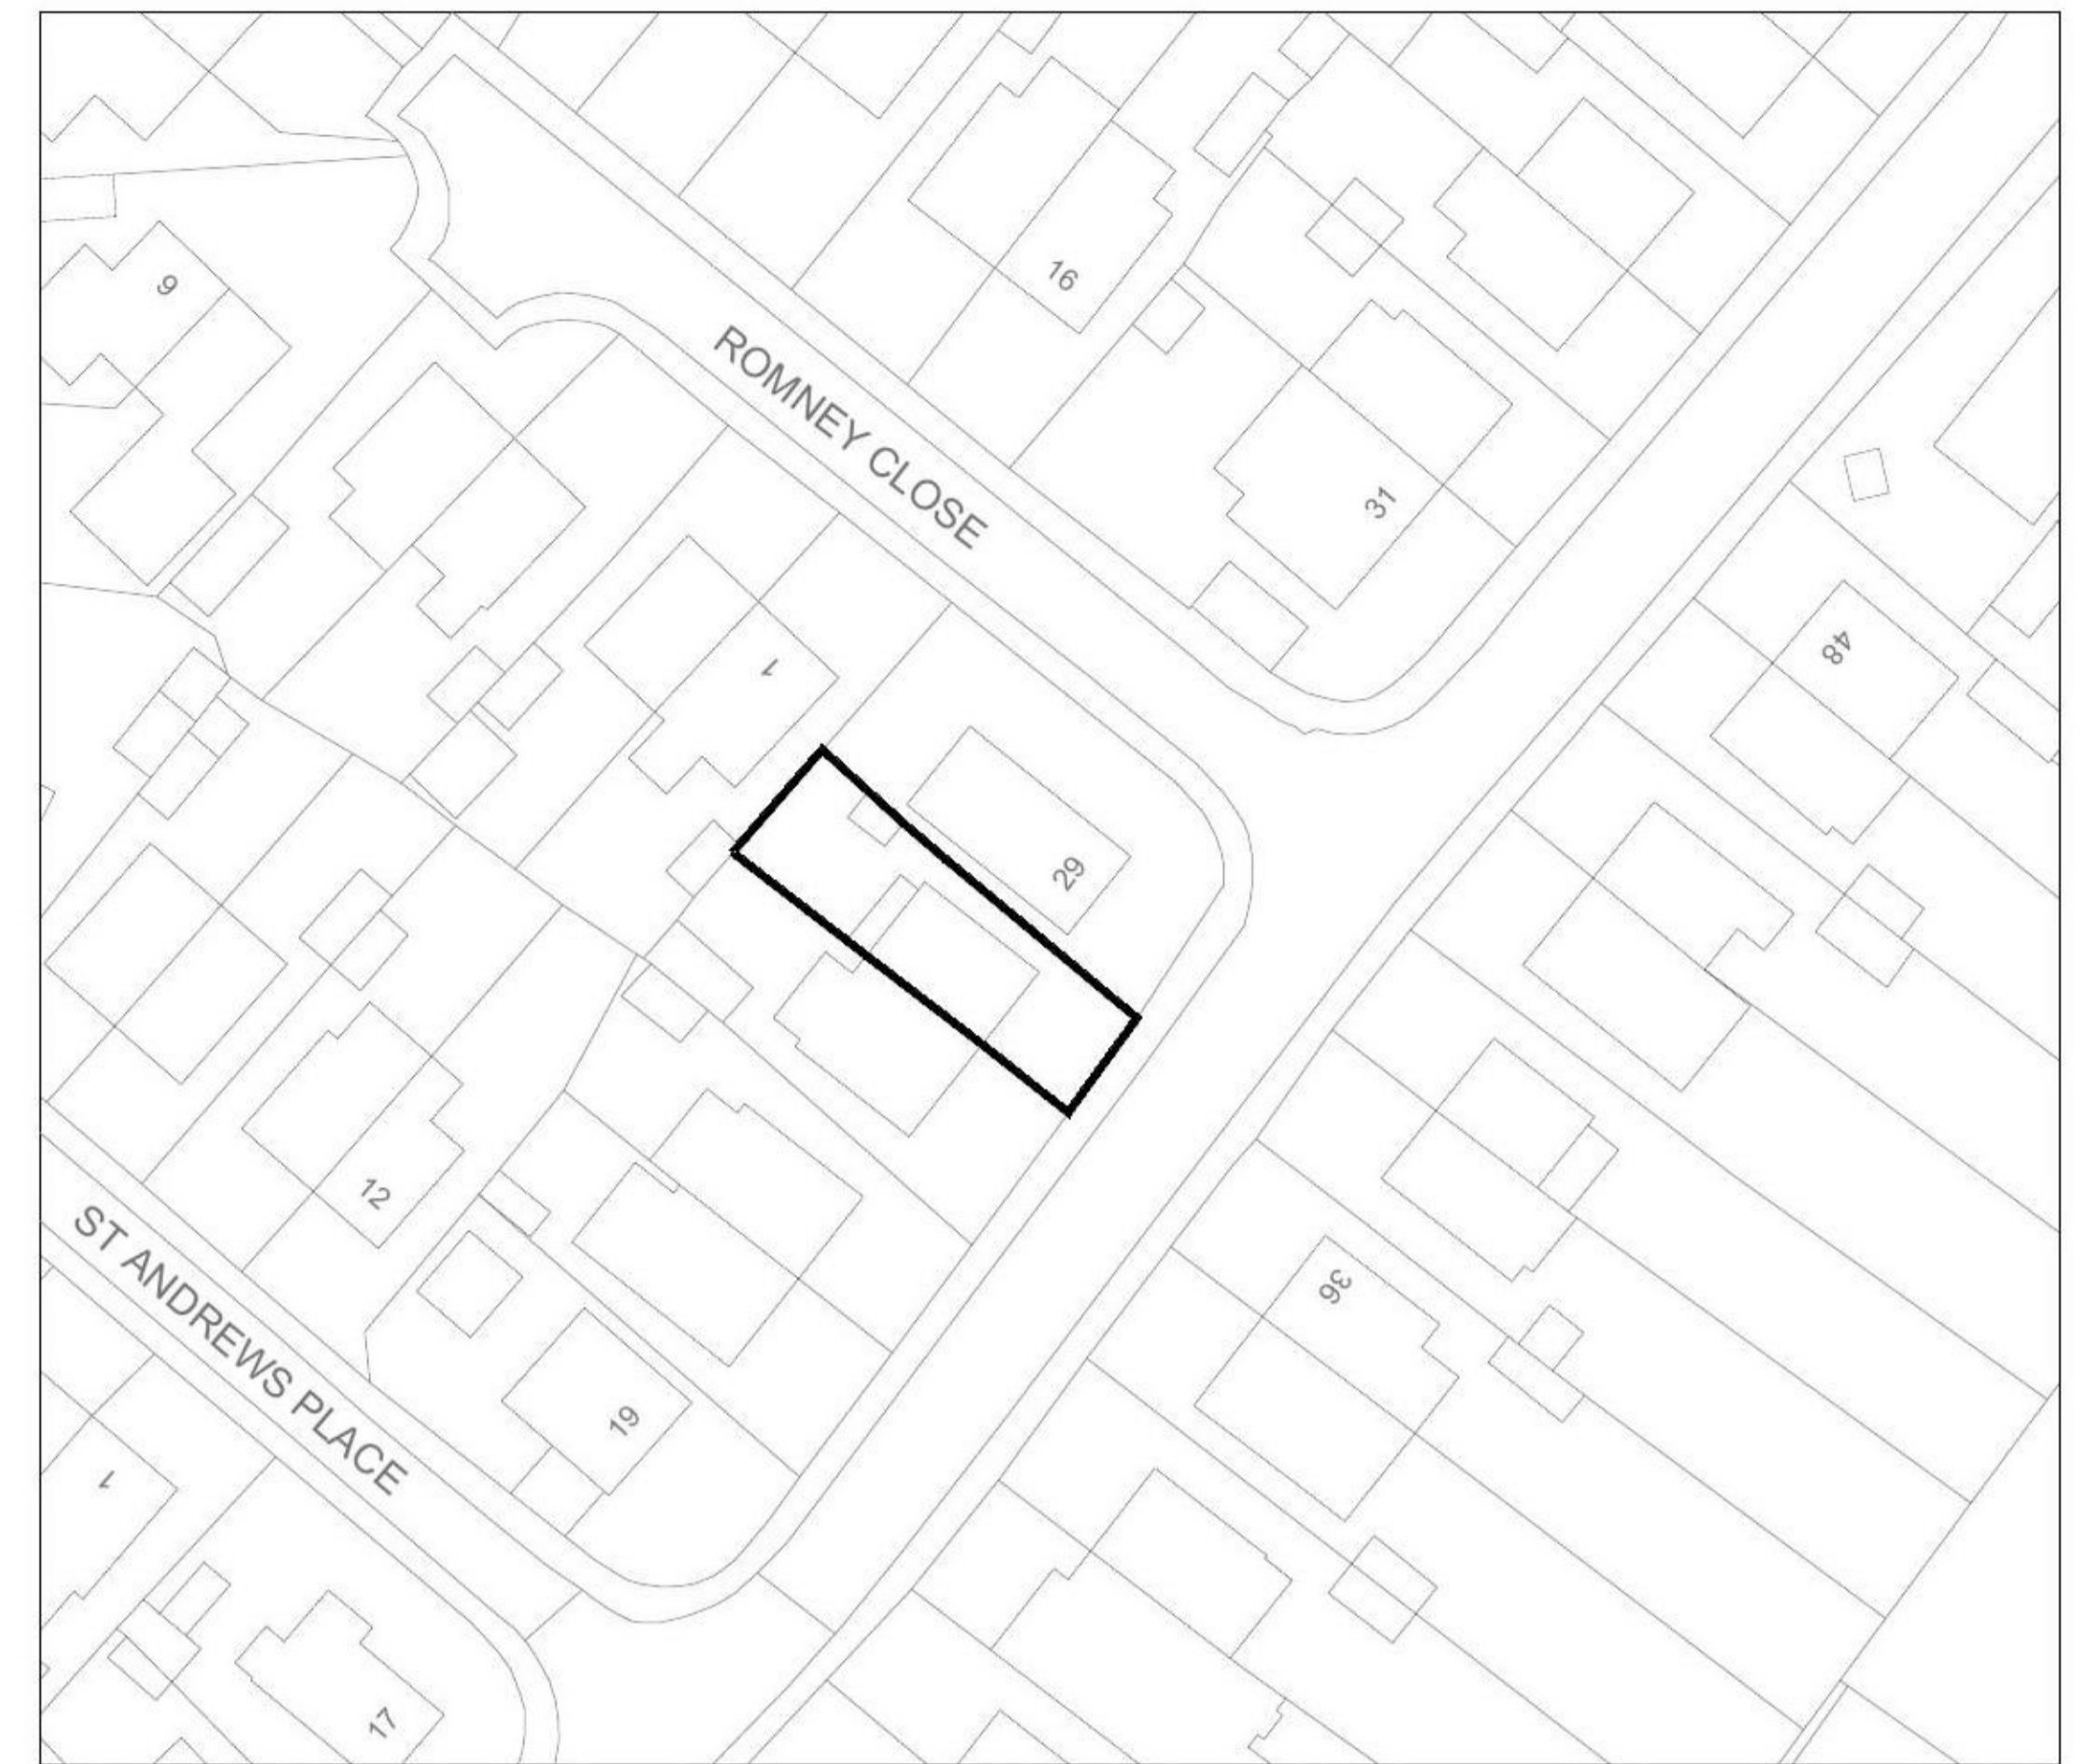

Block Plan      Scale 1:500

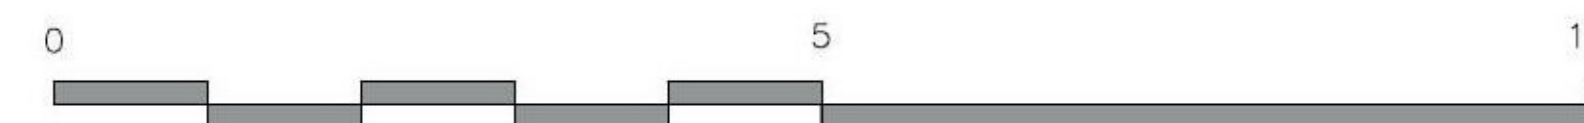

CLIENT	KATE DEYN
LOCATION	27 MALTINGS ROAD, BRIGHTLINGSEA CO7 0RG
JOB DESCRIPTION	Extensions & Alterations
TITLE	ROOF PLANS & BLOCK PLAN
DATE	AUGUST 2021
SCALE	1 : 100 & 500 @ A1
JOB	1370
DRAWING NO.	05
<small>TIM MOLL ARCHITECTURE SUITE 10 9 STATION YARD NEEDHAM MARKET SUFFOLK IP6 8AS</small>	