


Existing Rear Elevation




Existing Front Elevation



Existing Side Elevation

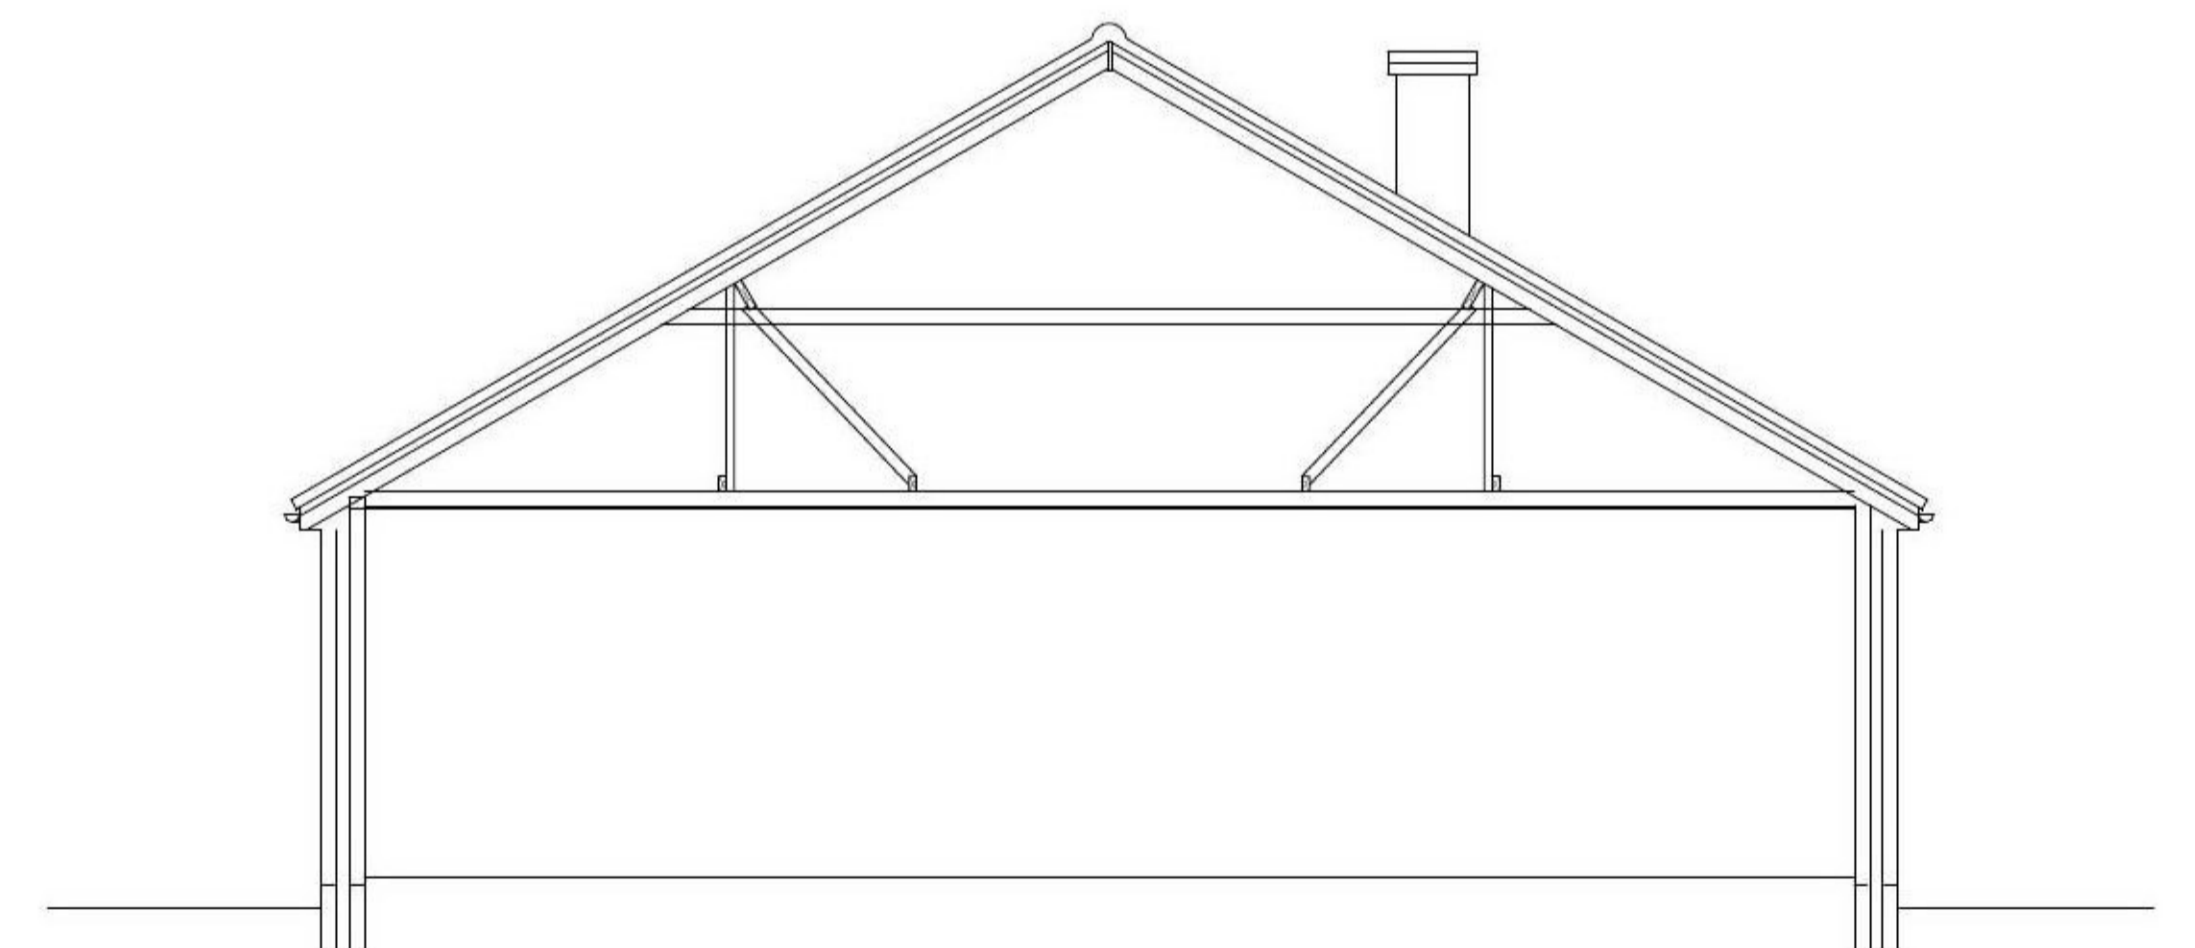

Existing Section

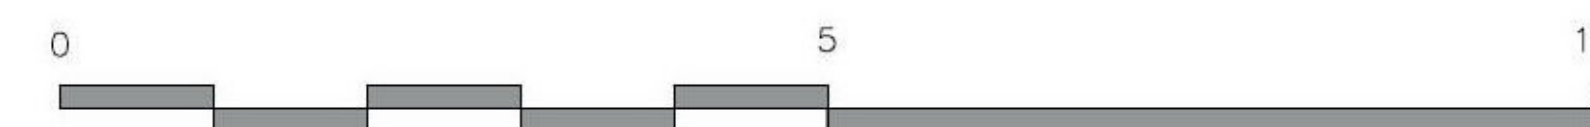

CLIENT	KATE DEYN	
LOCATION	27 MALTINGS ROAD, BRIGHTLINGSEA CO7 0RG	
JOB DESCRIPTION	Extensions & Alterations	
TITLE	EXISTING	
DATE	AUGUST 2021	DRAWING NO.
SCALE	1 : 50 @ A1	02
JOB	TIM MOLL ARCHITECTURE SUITE 10 9 STATION YARD NEEDHAM MARKET SUFFOLK IP6 8AS	
1370		