


Existing

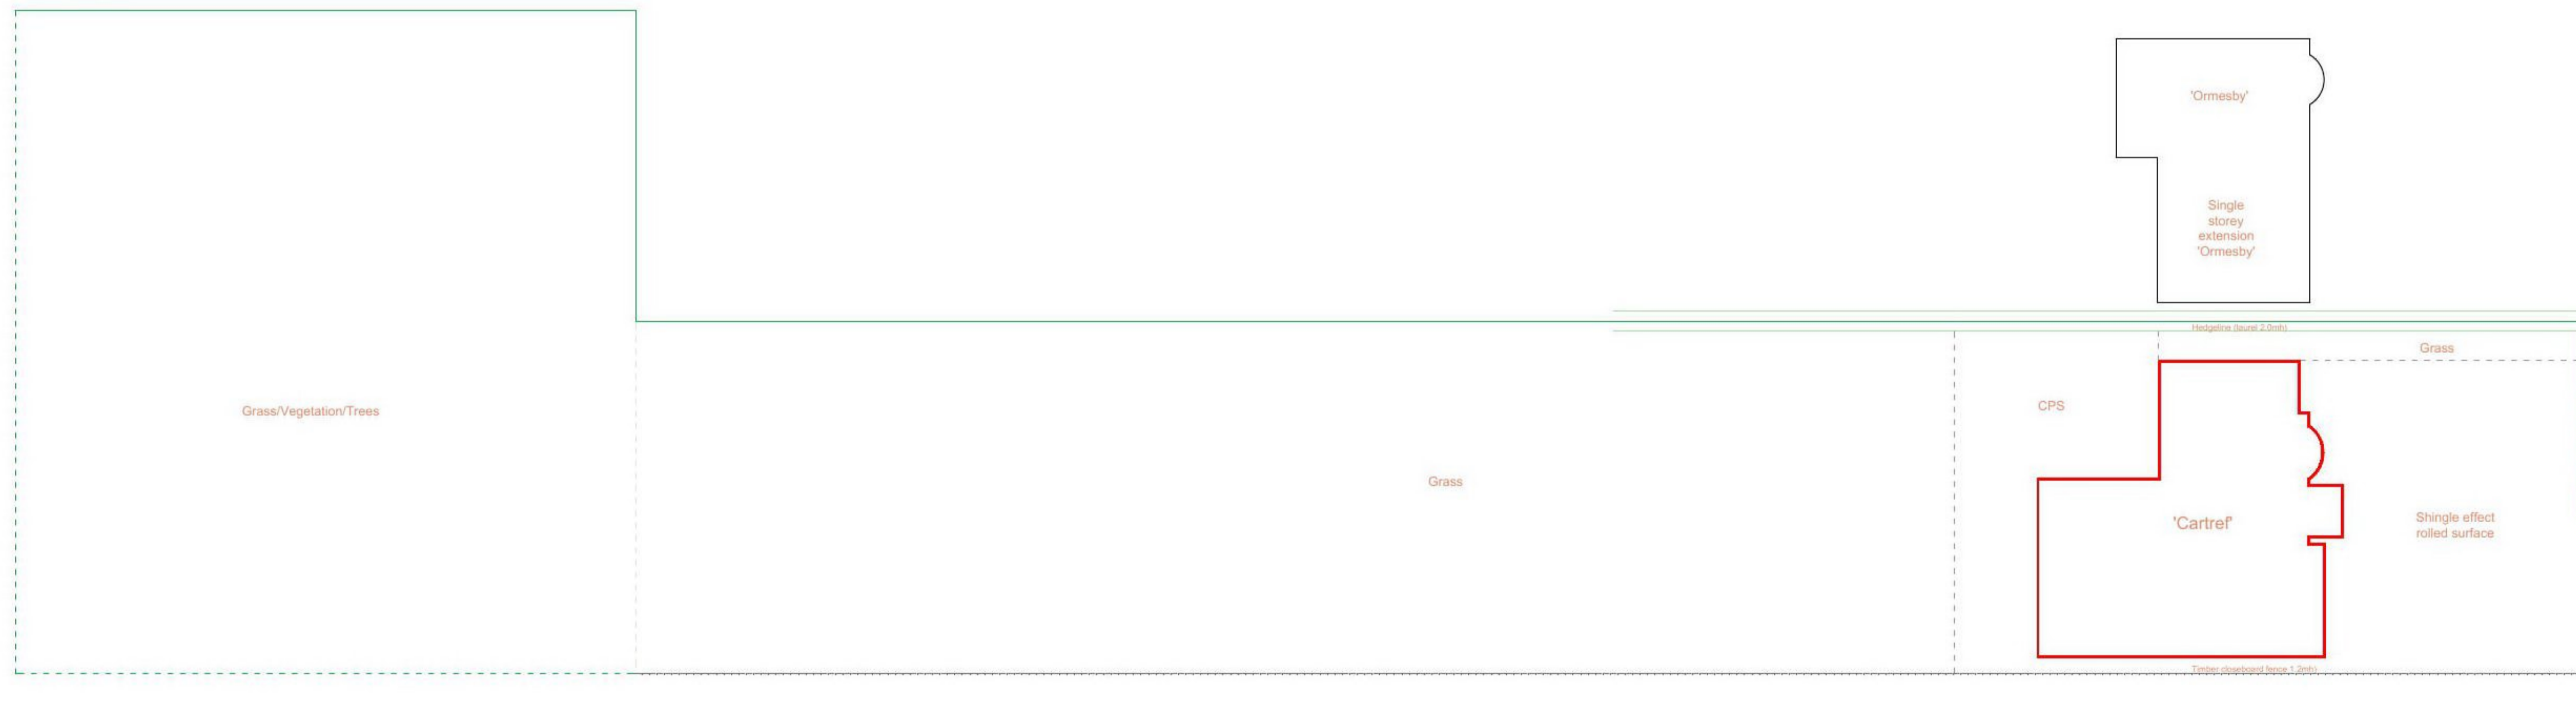


Proposed



Please note:
 This drawing is to be used as an aid to achieve planning / building regs approval and as a guide for the proposed works. Dimensions, levels and existing construction materials are to be checked on site prior to construction of proposed works. Therefore, design can be subject to amendment.
 All structural work to be overseen by a structural engineer.

Important note: All measurements to be checked on site before any construction takes place. Do not scale from this drawing.

AGC Consultants
 14 Seafield Ave.
 Mitley
 Essex
 CO11 1UE



Client	Stuart & Maria Andrew	
Project title	Modifications at: 'Cartref', Straight Road, Bradfield CO11 2RA	
Drawing title	Site plans	
Scale	1:200@A1	
Date	26/08/21	
Dwg No	0345/PL/06	Rev No