




Existing Location Plan  
 0 20m  
 Scale: 1:1250

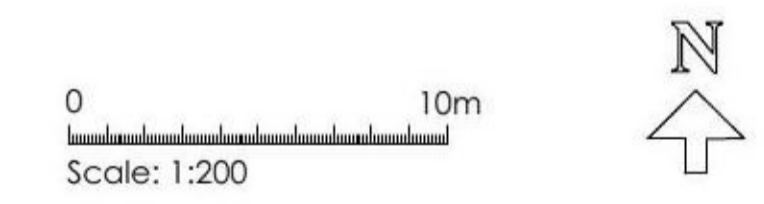

Client <b>Mr &amp; Mrs. D. Heley</b>	
Proposed extensions & alterations to: Redwood, First Avenue, Frinton-on-Sea, C013 9HA.	
Drawing Title <b>Proposed Site &amp; Location Plans</b>	
<b>e + m design partnership</b> Architects and Planning Consultants 26/28 The Square, West Street, Rochford, Essex SS4 1AJ	
Scale 1:200 & 1:1250 @A1	Date Aug 2021
Dwg No 3040 / 08	Rev -

Existing Site Plan