



REAR ELEVATION

SOUTH ELEVATION


EXISTING FRONT ELEVATION

SECTION


PATHSIDE COTTAGE

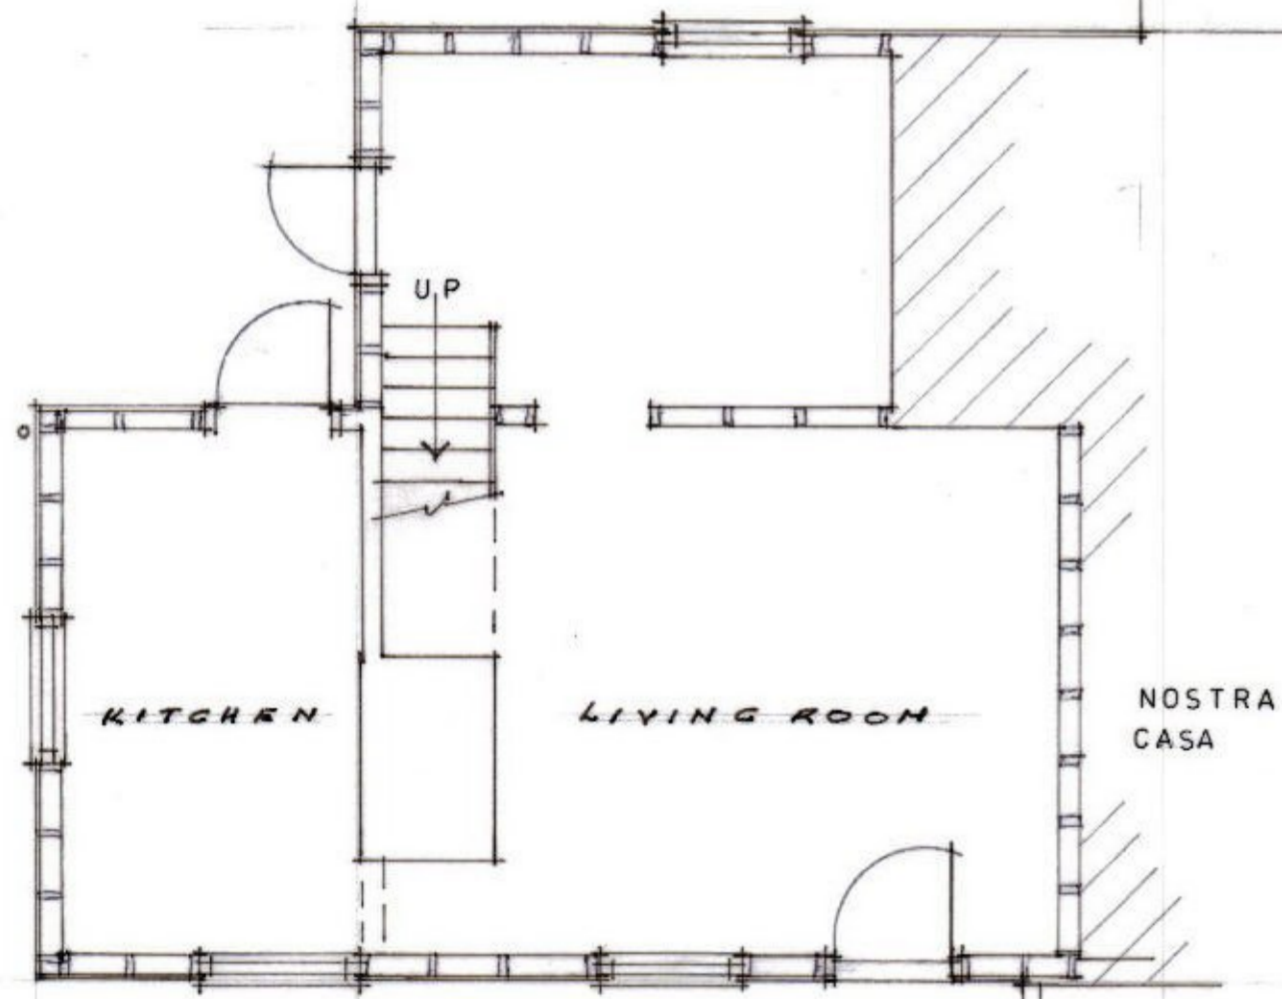 


EXISTING GROUND FLOOR PLAN

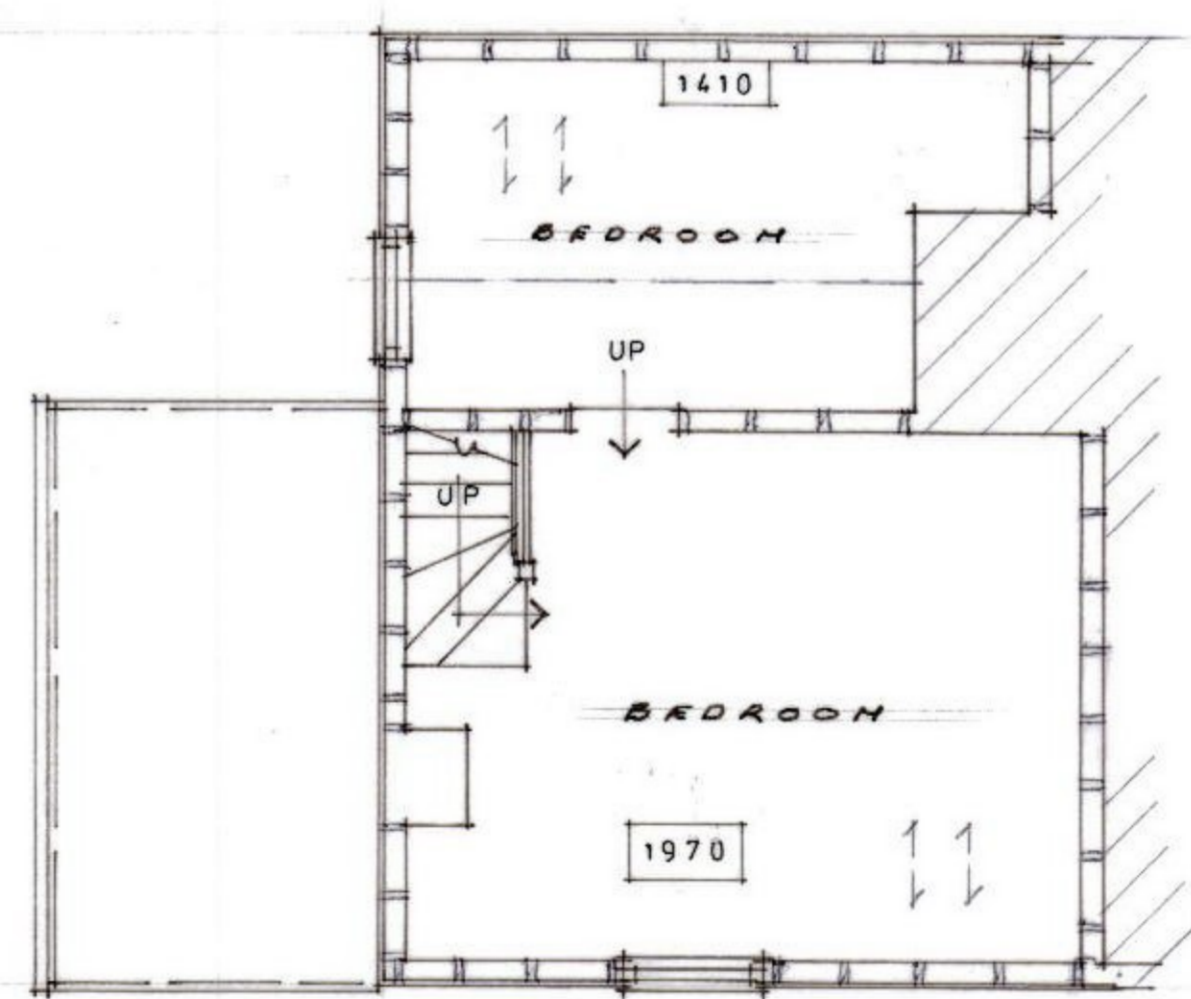

EXISTING FIRST FLOOR PLAN

 

LOCATION PLAN 1 : 1250

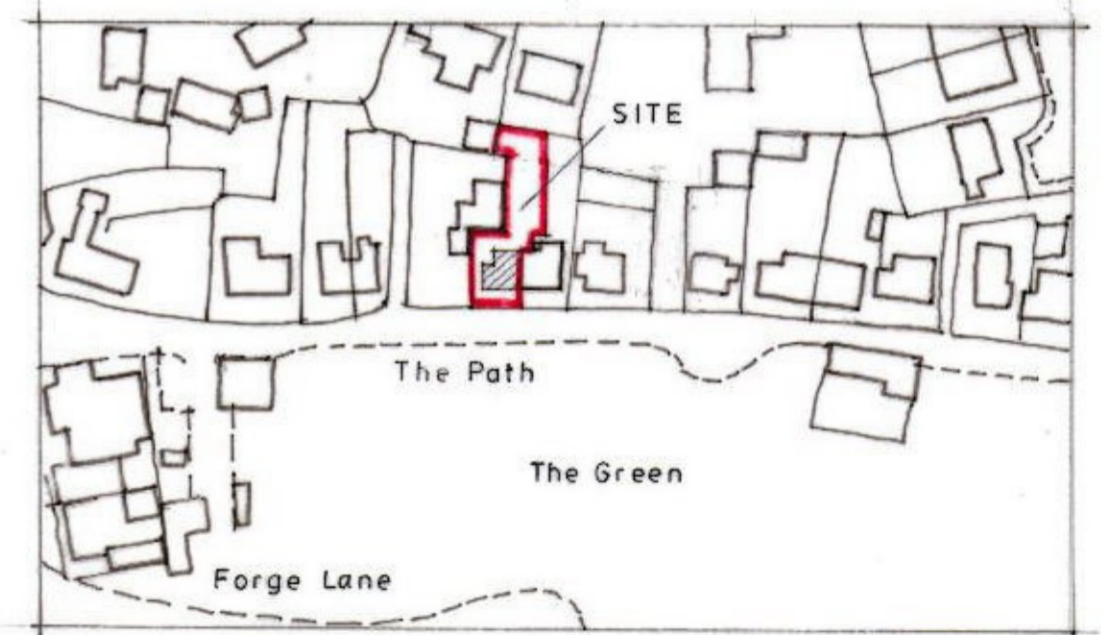

DESCRIPTION
EXISTING PLANS & ELEVATIONS

PROPERTY
ALLEN HOUSE THE PATH
GREAT BENTLEY

FOR
MR & MRS. R. HERBERT

SCALE 1:50 1:100
DATE AUG 2021
DRAWING NO. AH / GB / 1

**CHRIS MORRIS
DESIGN LTD**

BENTLEY HOUSE, FORGE LANE, GREAT BENTLEY, COLCHESTER, ESSEX. CO7 8GD