



Existing Ground Floor Plan

Scale 1:50

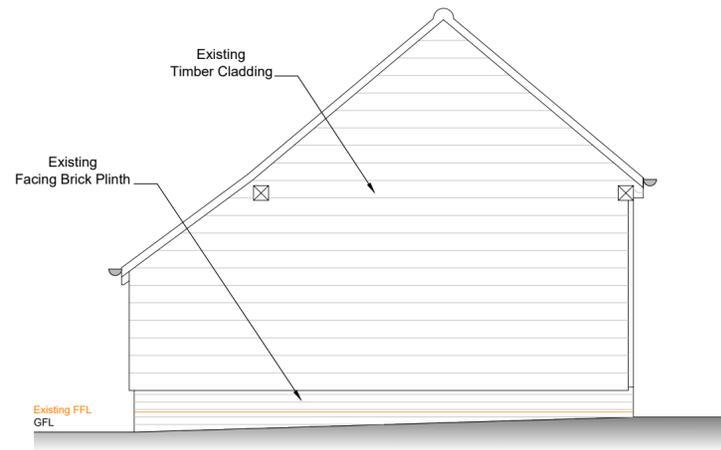


Existing South Elevation

Scale 1:50

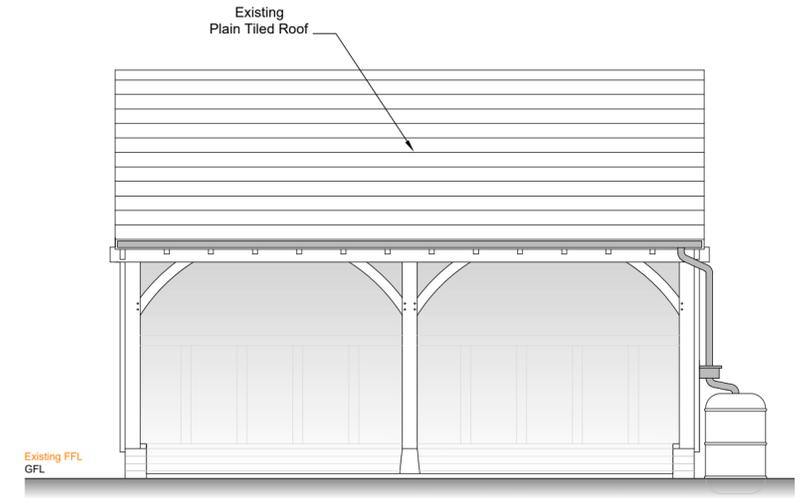


Existing East Elevation

Scale 1:50

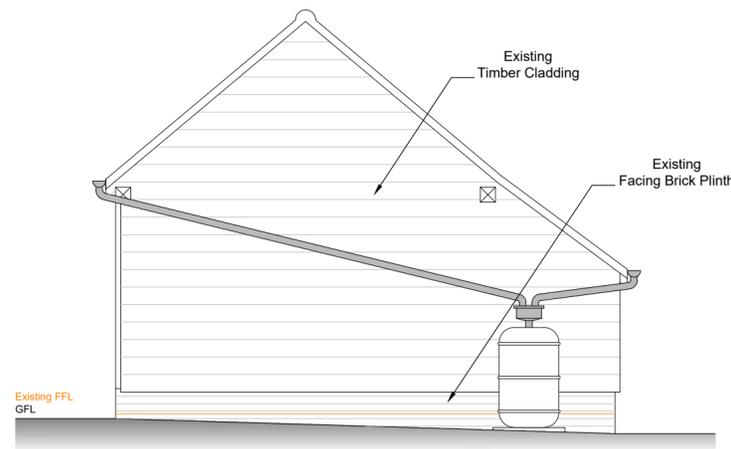


Existing North Elevation

Scale 1:50

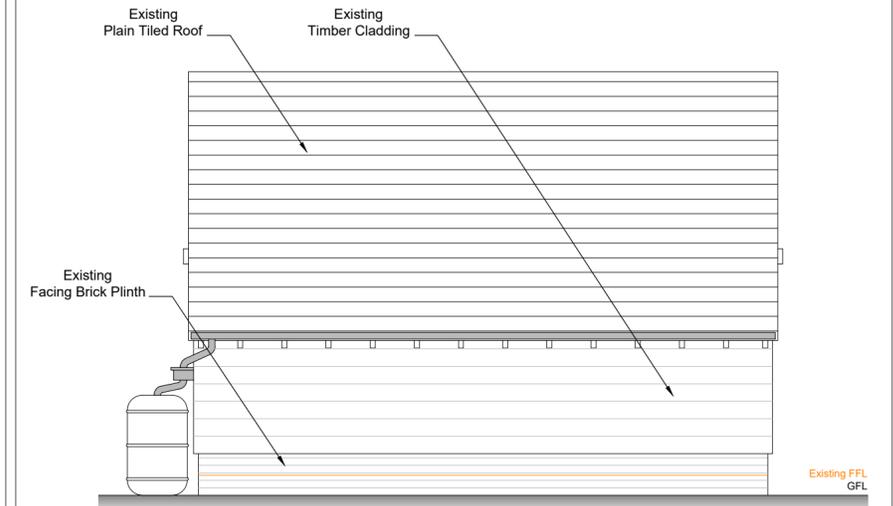

Existing West Elevation

Scale 1:50

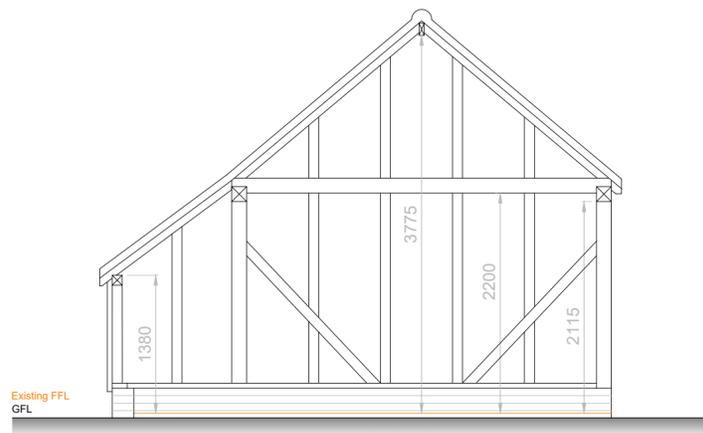

Existing Section X-X

Scale 1:50

- This drawing is copyright of the Architects & can only be reproduced with their expressed permission.
- Written dimensions must be used in preference to scaled. Contractors to check all dimensions on site with discrepancies to be reported to the Architects before proceeding.
- This document is produced only for the benefit of the employer & cannot be relied upon by any third parties.
- Drawings issued by KFD on paper, disk or email are controlled to ensure that changes can be recorded and traced.
- Drawings not to be amended without KFD written consent. KFD are not responsible for unauthorised changes or consequences thereof.
- This drawing to be checked & read conjunction with all Engineers, Architectural, Service Engineers & any specialist drawings, together with any relevant additional specifications.
- Construction work to be carried out in accordance with Construction Design Management Regulations (CDM 2015), Client Note: Health & safety is your responsibility.
- The main contractor is to prepare a construction phase plan before commencing work on site. The contractor is to collate a health & safety plan during work on site ensuring it is kept up to date until works are complete. Alternatively the health & safety plan may be carried out by the principle designer.
- The main contractor is to carry out the construction work in reference to design risk assessment prepared by KFD.
- CIL Any necessary assumption of liability & claims for exemption for self build development application forms are to be completed & submitted to the local planning authority before works commence on site.
- KFD take no responsibility for any financial liability in this respect as this lies with the client.
- Please contact KFD should you require further assistance.

Rev	Description	Name	Date

This drawing is the copyright of Keith F. Day RIBA and should not be reproduced without prior consent

Drawn: MA	Checked:	Approved:
Scale @ A2:	Date: 13.07.21	Job No: 825
As Above		
Drawing No: 825-01	Revision:	

Project Title: Thatchers, High Road, Bressingham, Diss, Norfolk, IP22 2AT
 For: Mrs Karen Wimshurst
 Drawing Title: Existing Plans, Elevations & Sections

KEITH DAY ARCHITECTS
 CHARTERED ARCHITECT
 Bellrope View, Rectory Road, Shelvinger, Diss, Norfolk, IP22 2DU
 Tel: 01379 643945
 Fax: 01379 650655
 Email: keith@kfd-architects.co.uk

COMPLETE ARCHITECTURAL SERVICES