


General Notes:

All dimensions are in millimeters unless noted otherwise.

All dimensions to be verified on site.


For any discrepancies and omissions, it is recipient's responsibility to verify the same specifically with the designer.

The copyright of this drawing is held by ALL1HOUSE. No unauthorized use or copies are permitted without our consent.

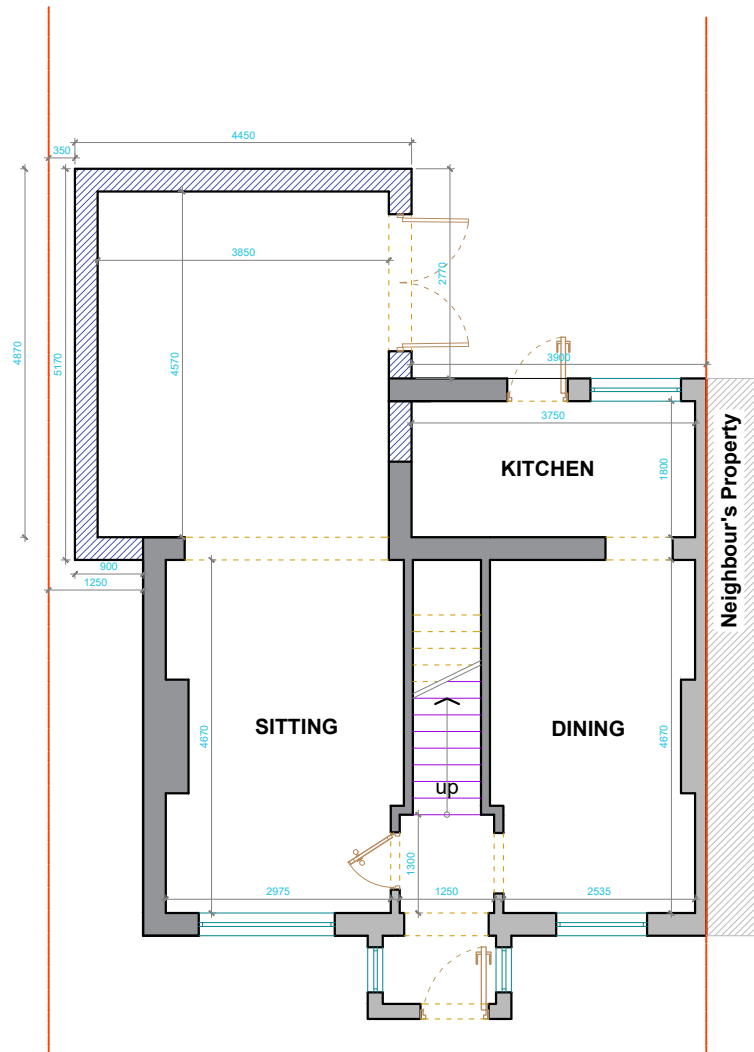

1

PROPOSED GROUND FLOOR PLAN
 SCALE 1:100 @ A3

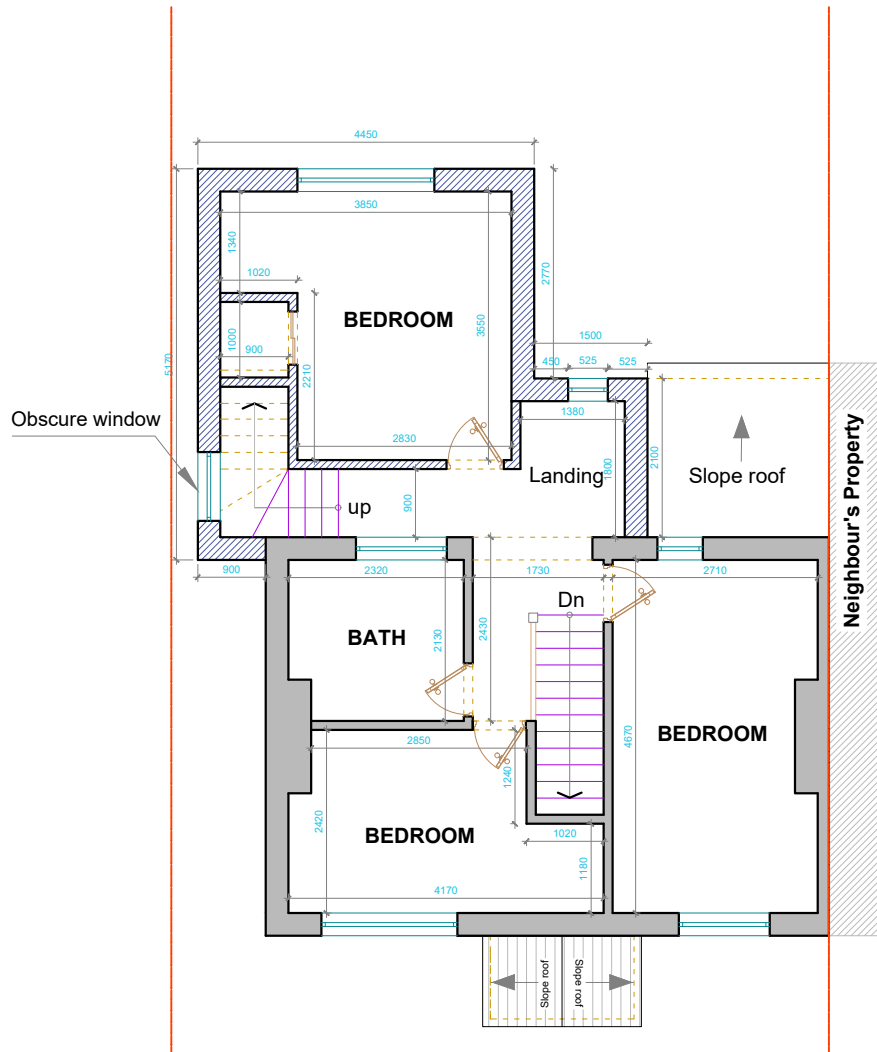

2

PROPOSED FIRST FLOOR PLAN
 SCALE 1:100 @ A3



www.all1house.com
Phone: 020 71128214

Client

JJ Campbell

Project Title

Project Address

@27 Iron Mill Place,
Crayford, Dartford DA1
4RT

Drawing Title

PROPOSED DRAWINGS

Scale		A3
1:100		
Date	Drawn	Checked
07/04/2021		SZ
Drawing No.	Rev	
A1H 21/IP/005	00	

