


## Existing roof plan

scale 1:100

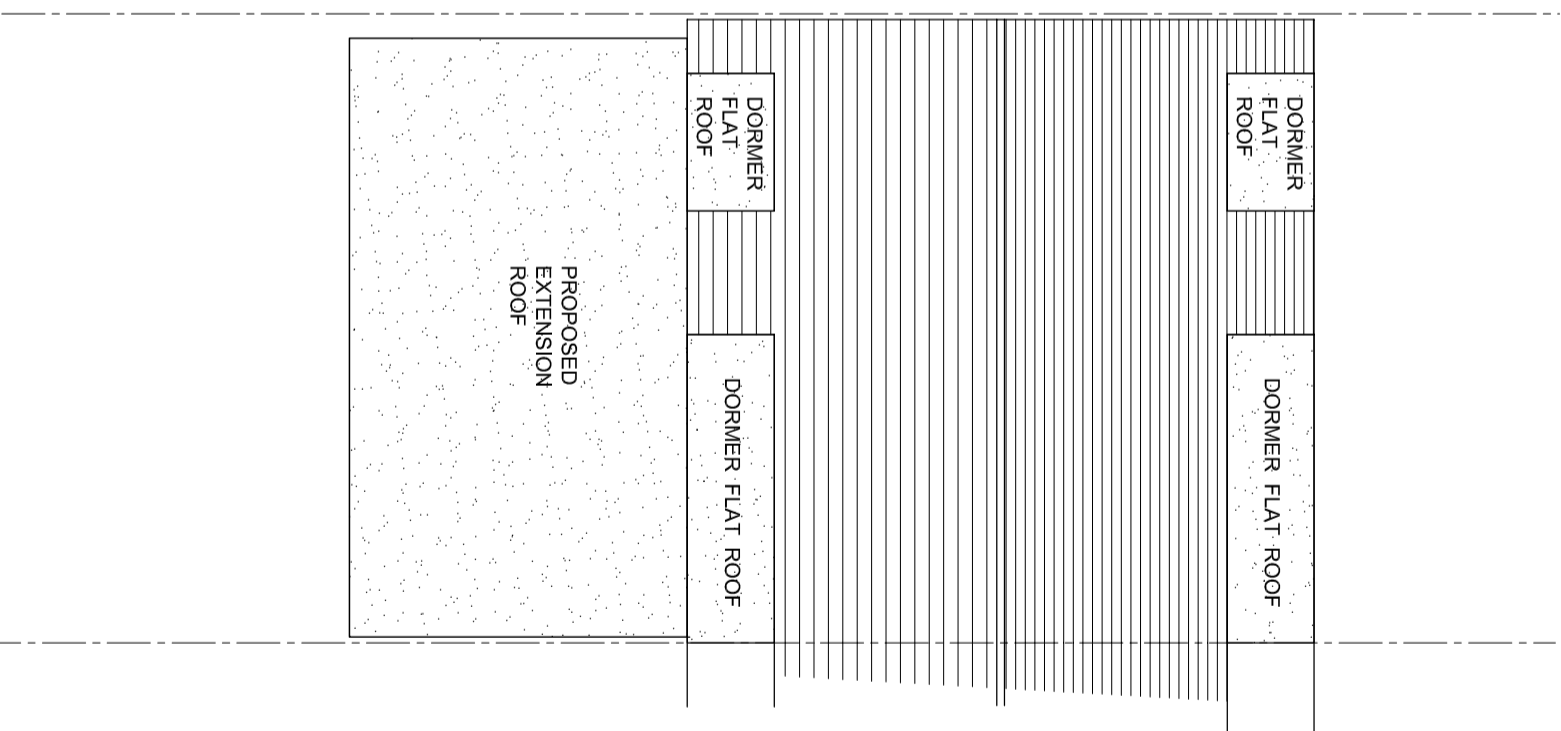

## Proposed roof plan

scale 1:100

### Revisions

## **CRAYMANOR LIMITED**

Chartered Building Consultancy

Samuel House

1-3 Woodside Road

Sidcup Kent

DA15 7JF

Tel. 020 8302 4415

Fax. 020 8308 1331



### Project

Proposed single storey rear extension,  
single storey front extension, two storey  
side extension and internal alterations.

### Drawing title

## **Existing and Proposed roof plans**

### Client

Mr Carlo Adduono  
67, Appledore Crescent,  
Sidcup,  
Kent DA14 6RG

Tel. No. 07969 272970

### Scale

1:100 @ A3

### Date

May 2021

### Drawing No

**21 - 016** sheet 9