





Front Elevation
1 : 100

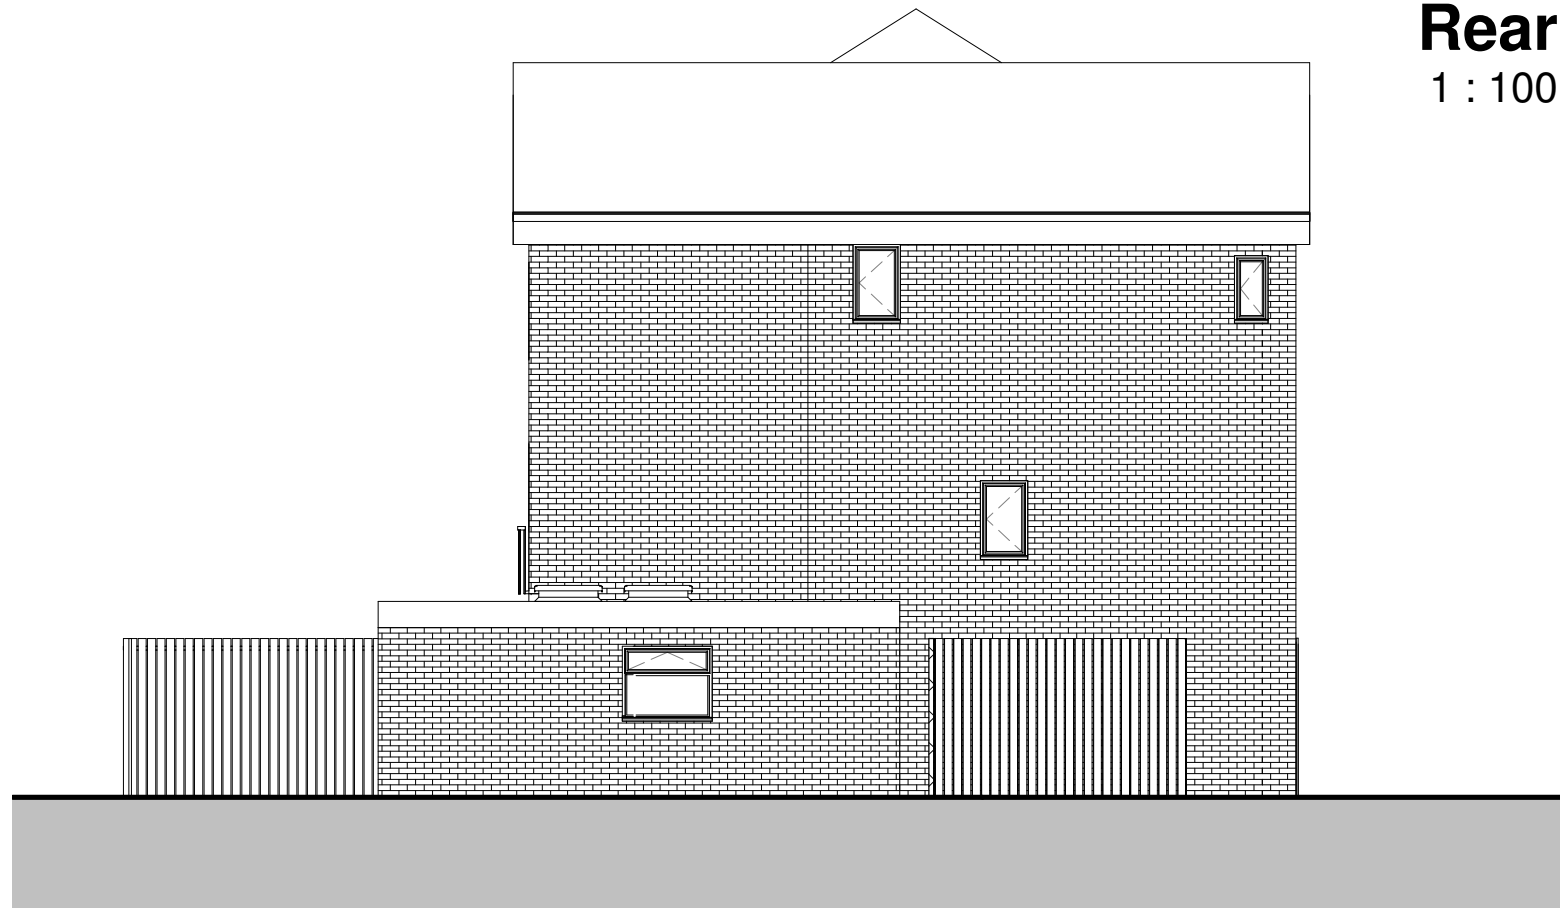

Rear Elevation
1 : 100



Side Elevation
1 : 100

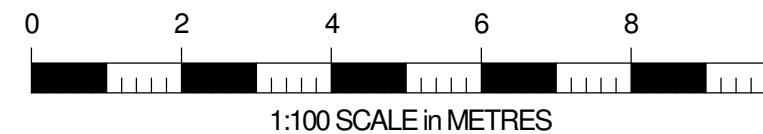

NOTES:

This drawing is to be read in conjunction with all relevant Architects and Engineers drawings

Only figured dimensions are to be used for construction

All dimensions are to be verified on site prior to work commencing

41 Byron Drive, DA81YD

Proposed Elevations

Project number 2020-002
Date 03.05.21

Scale @ A3	Drawn by	Drawing	Revision
1 : 100	msg	304	P03

ecolinear
STUDIO