




Front Elevation

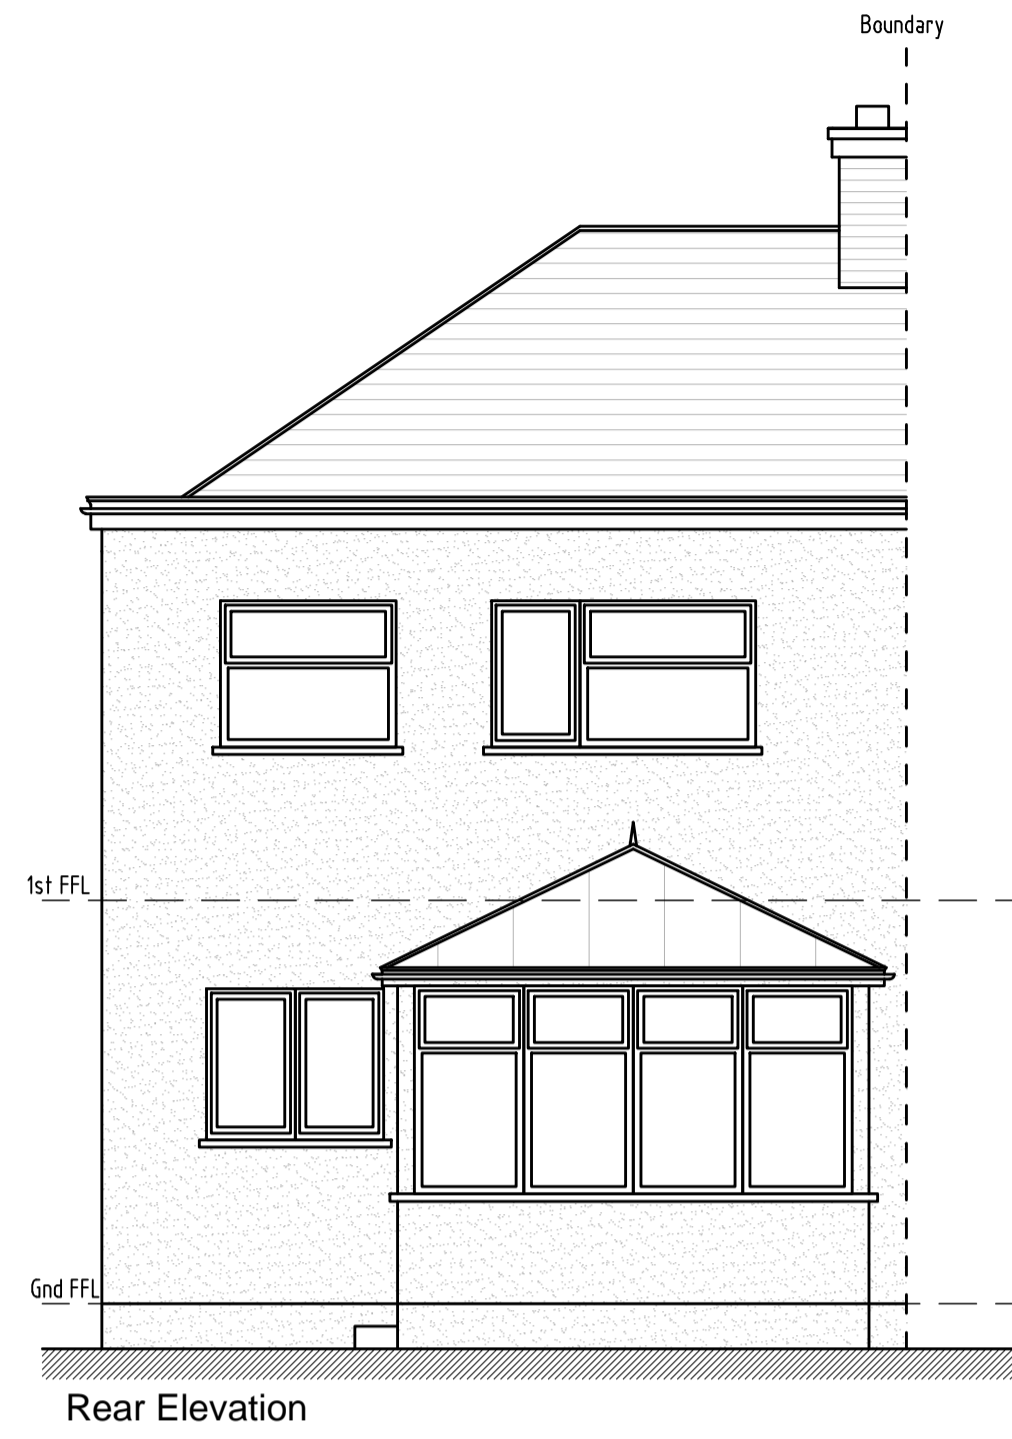


Rear Elevation

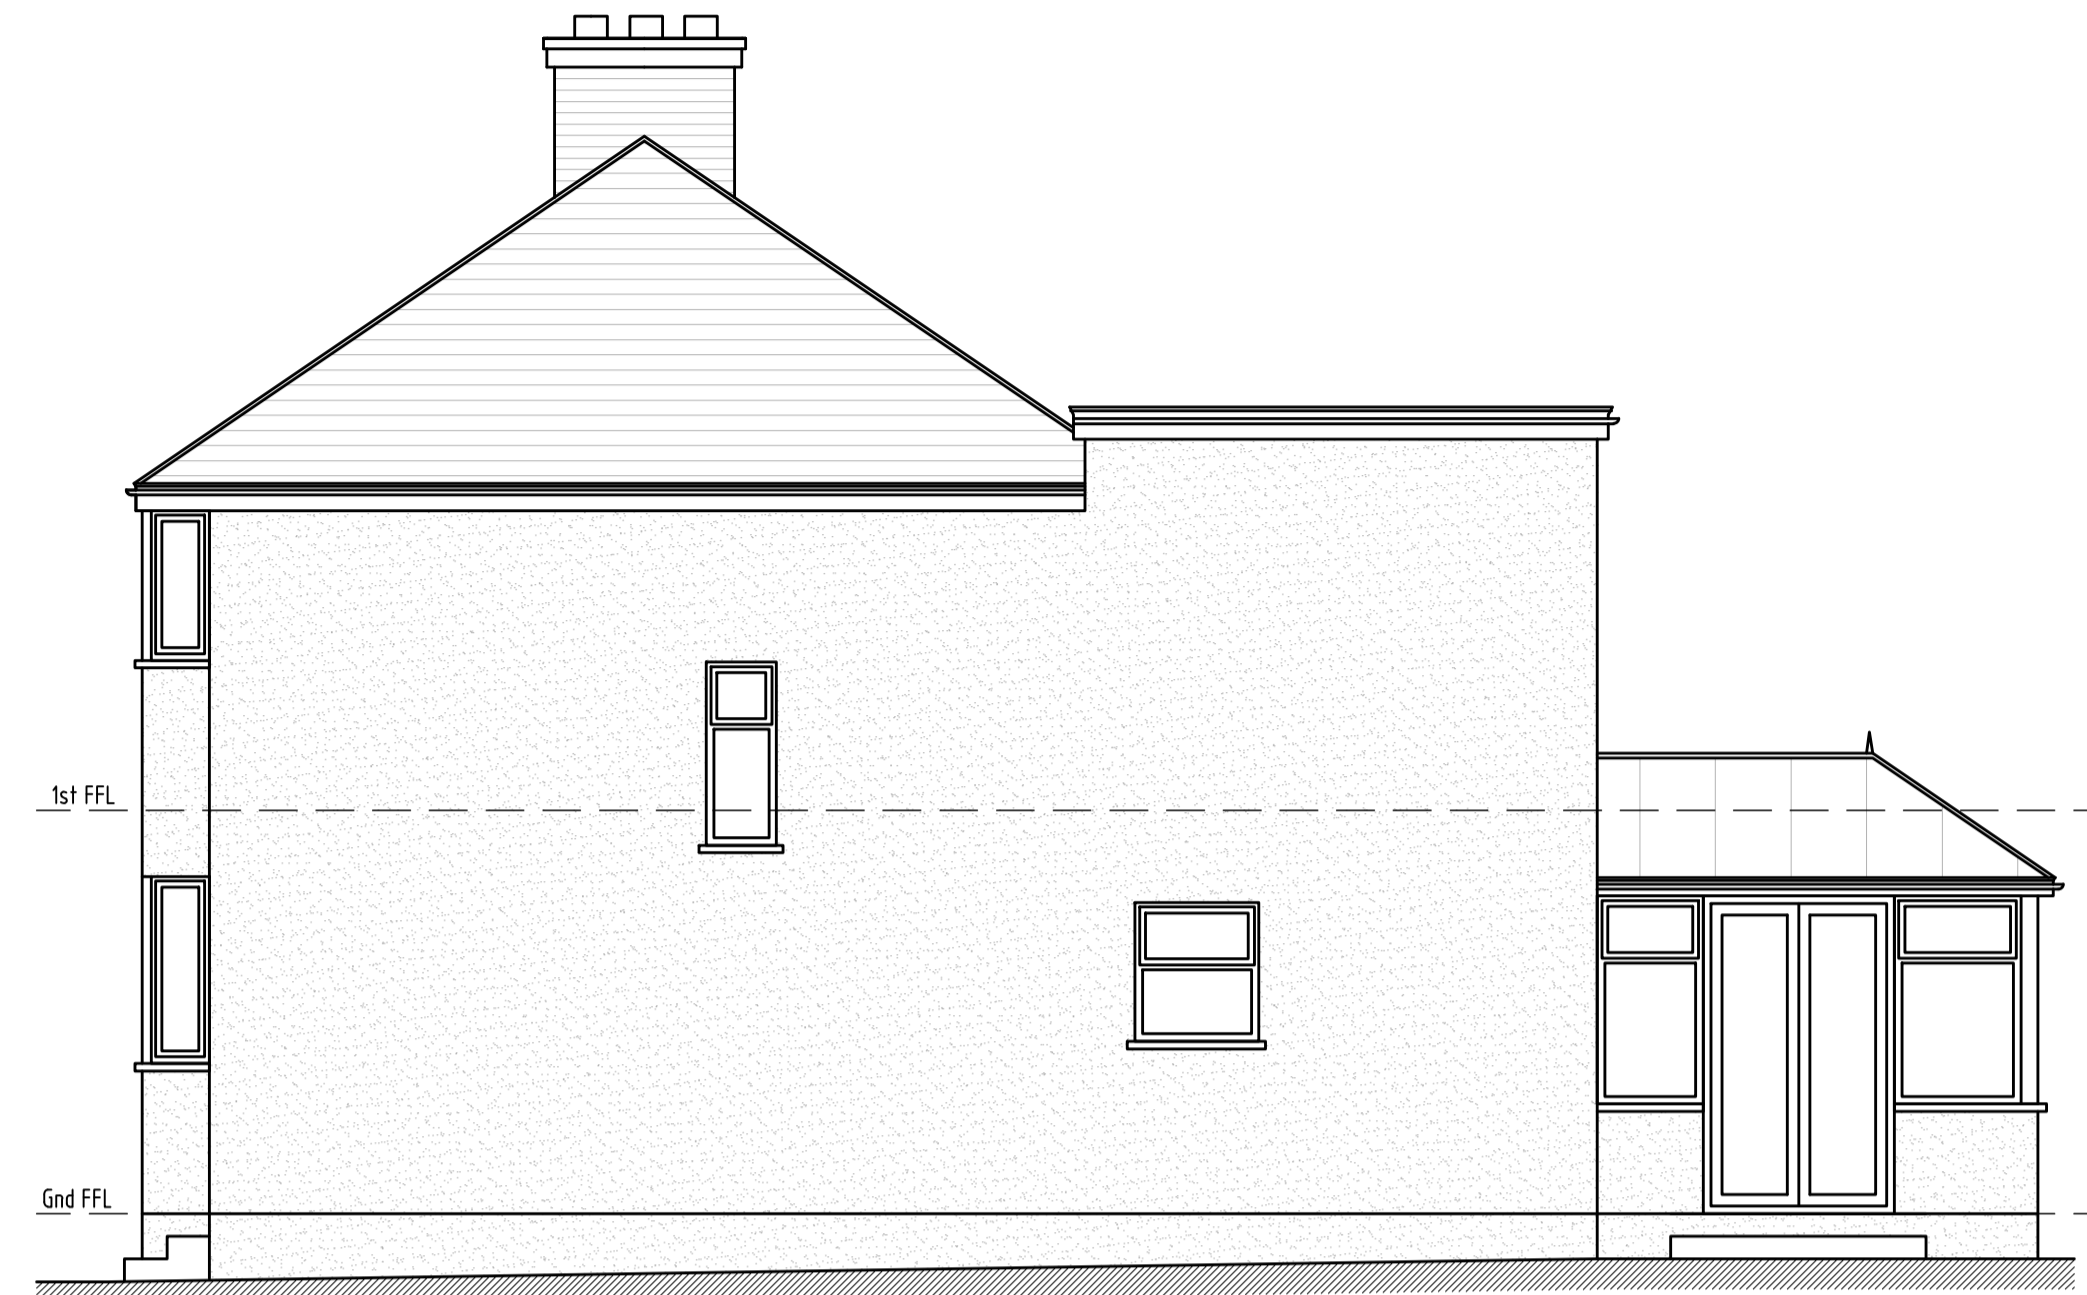

Side Elevation

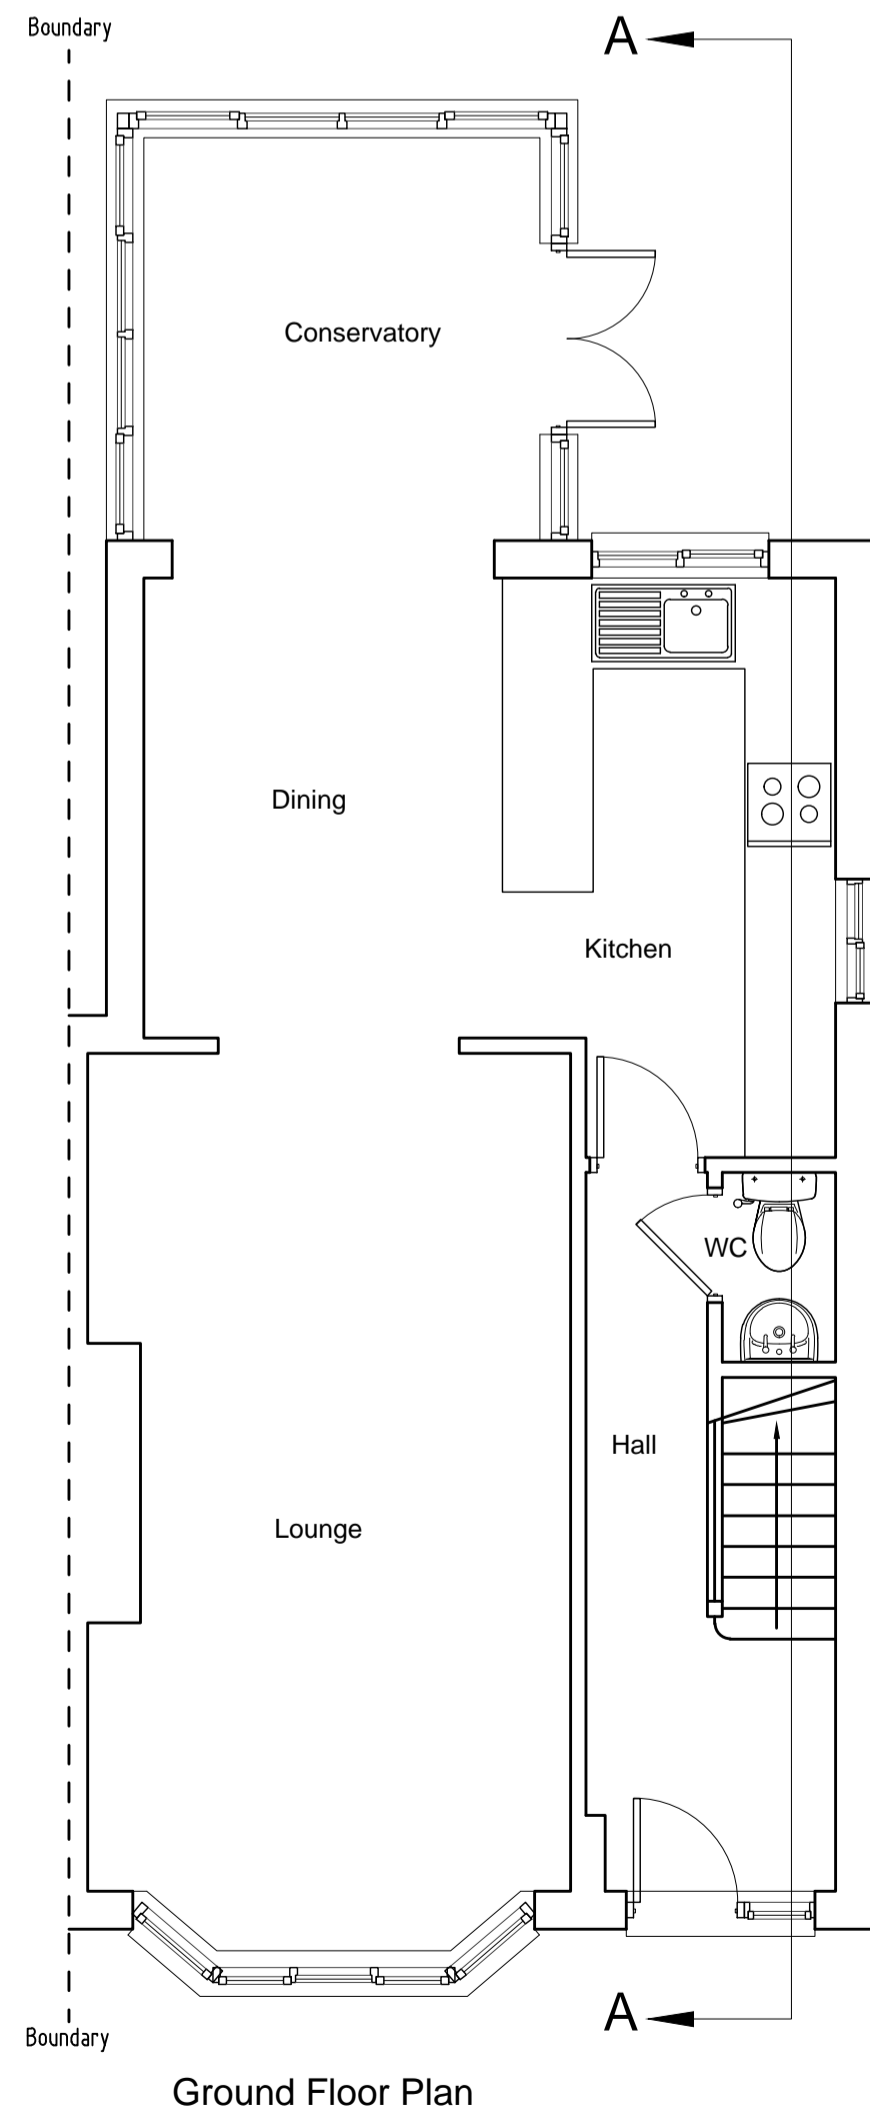


Ground Floor Plan

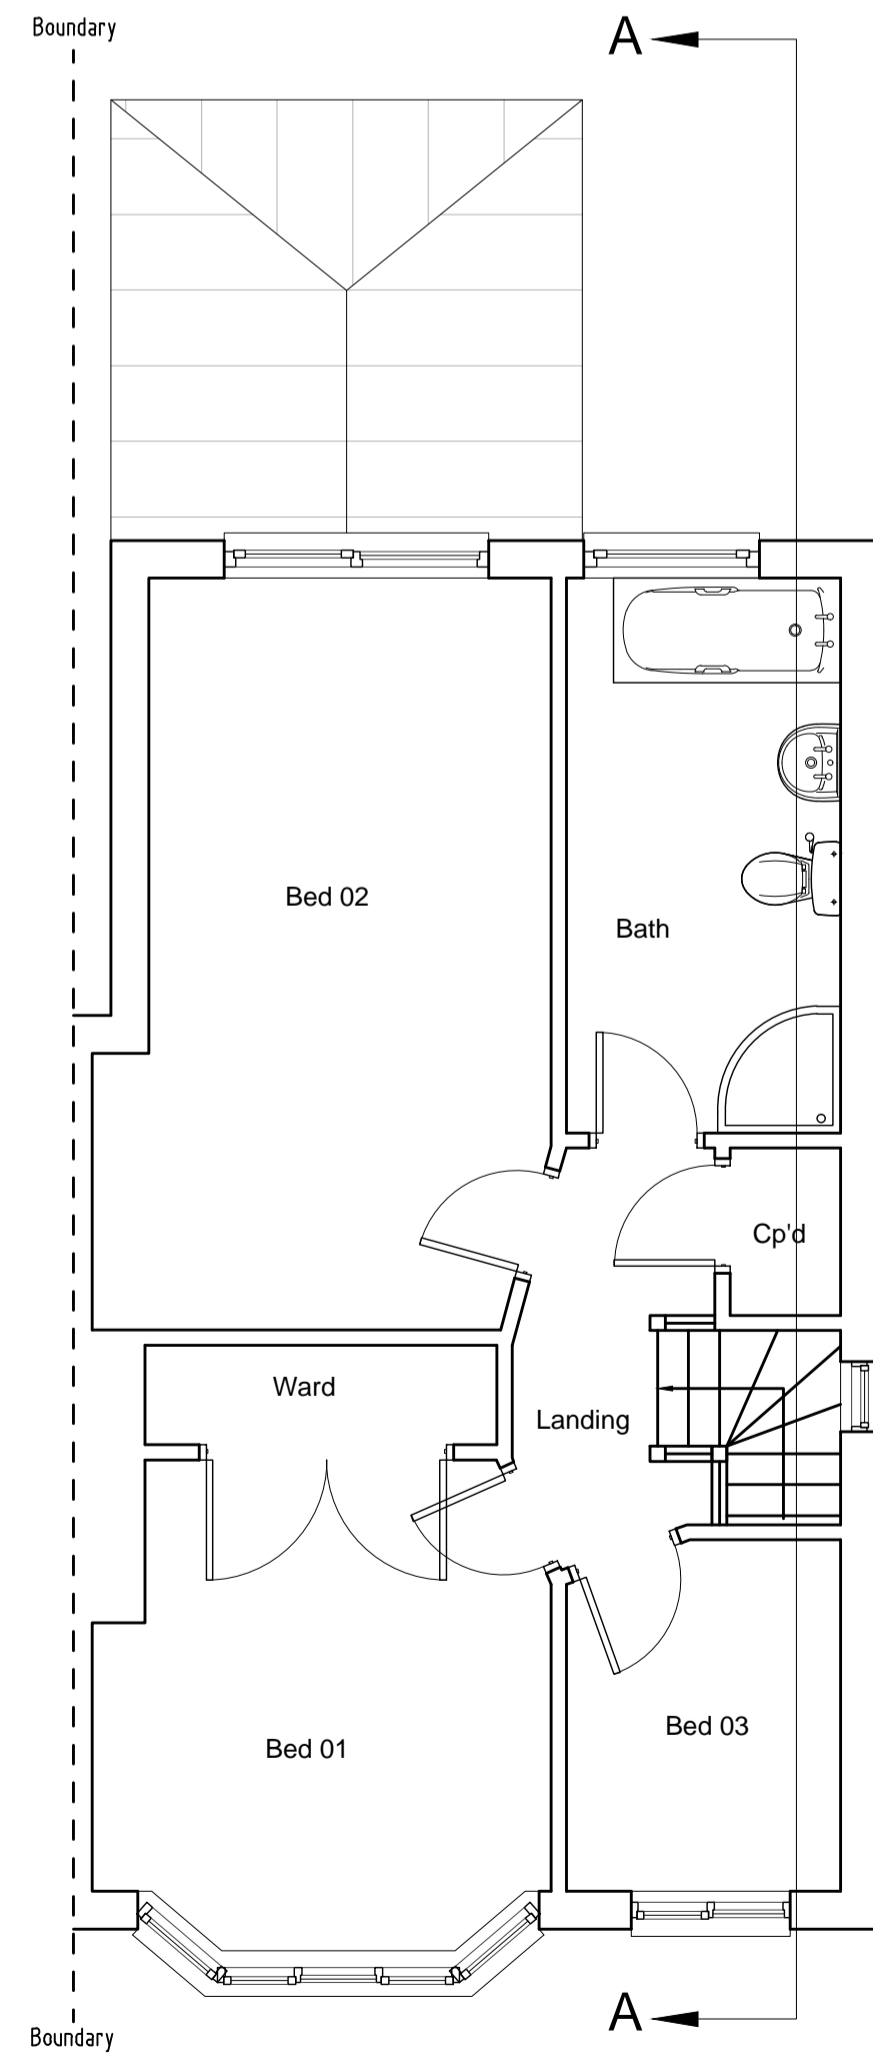

First Floor Plan



Section A-A

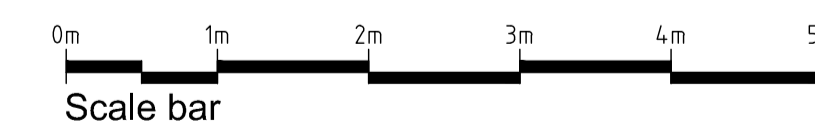

REV	DESCRIPTION	DATE	INT	CHKD
STATUS	FOR INFORMATION			

Client
Mr & Mrs Pittman

Project
42 Rosebury Ave, Sidcup
Kent. DA15 8HZ

Title
Existing Floor Plans, Elevations & Section

Scale	Date	Drawn	Checked
1:50@A1	June '21	N/A	N/A
Project No:	Drawing No.	Revision	
2021-133	002	~	