
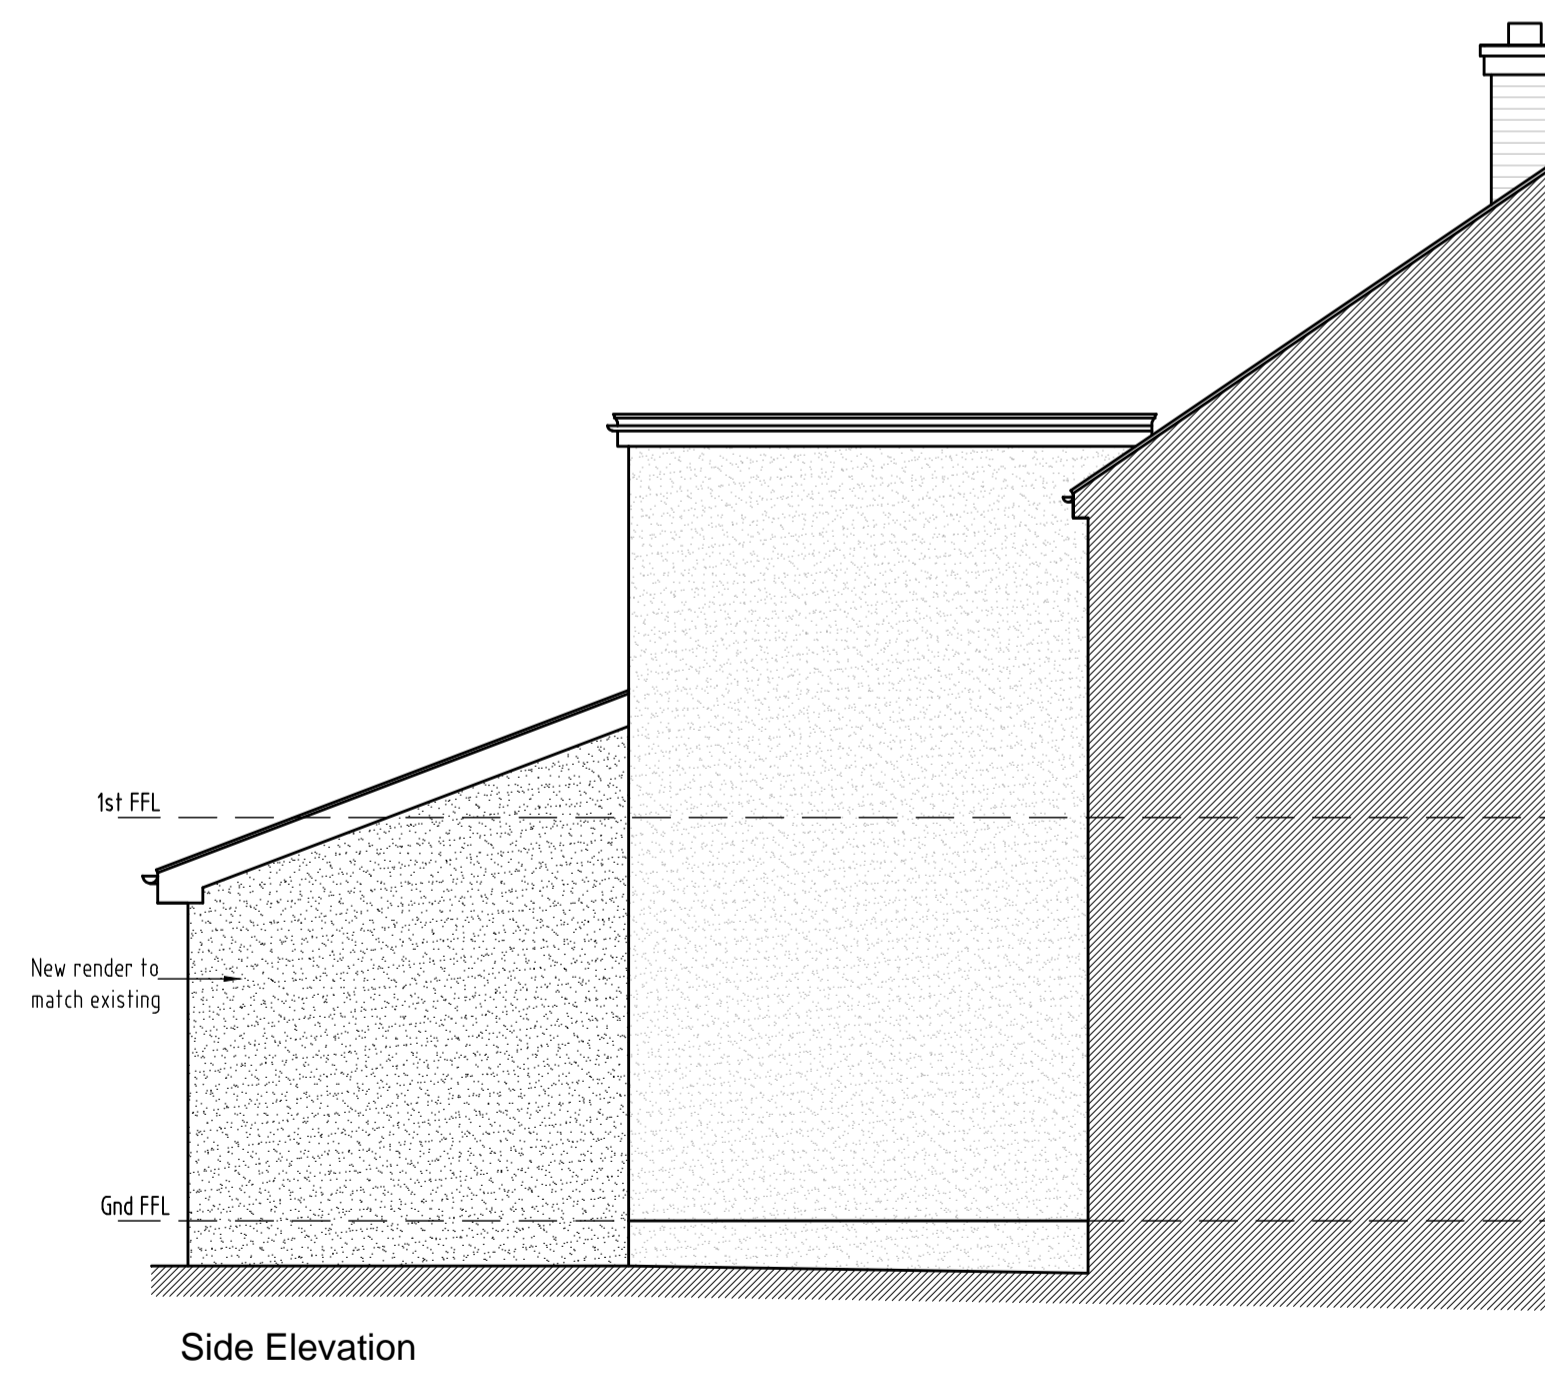
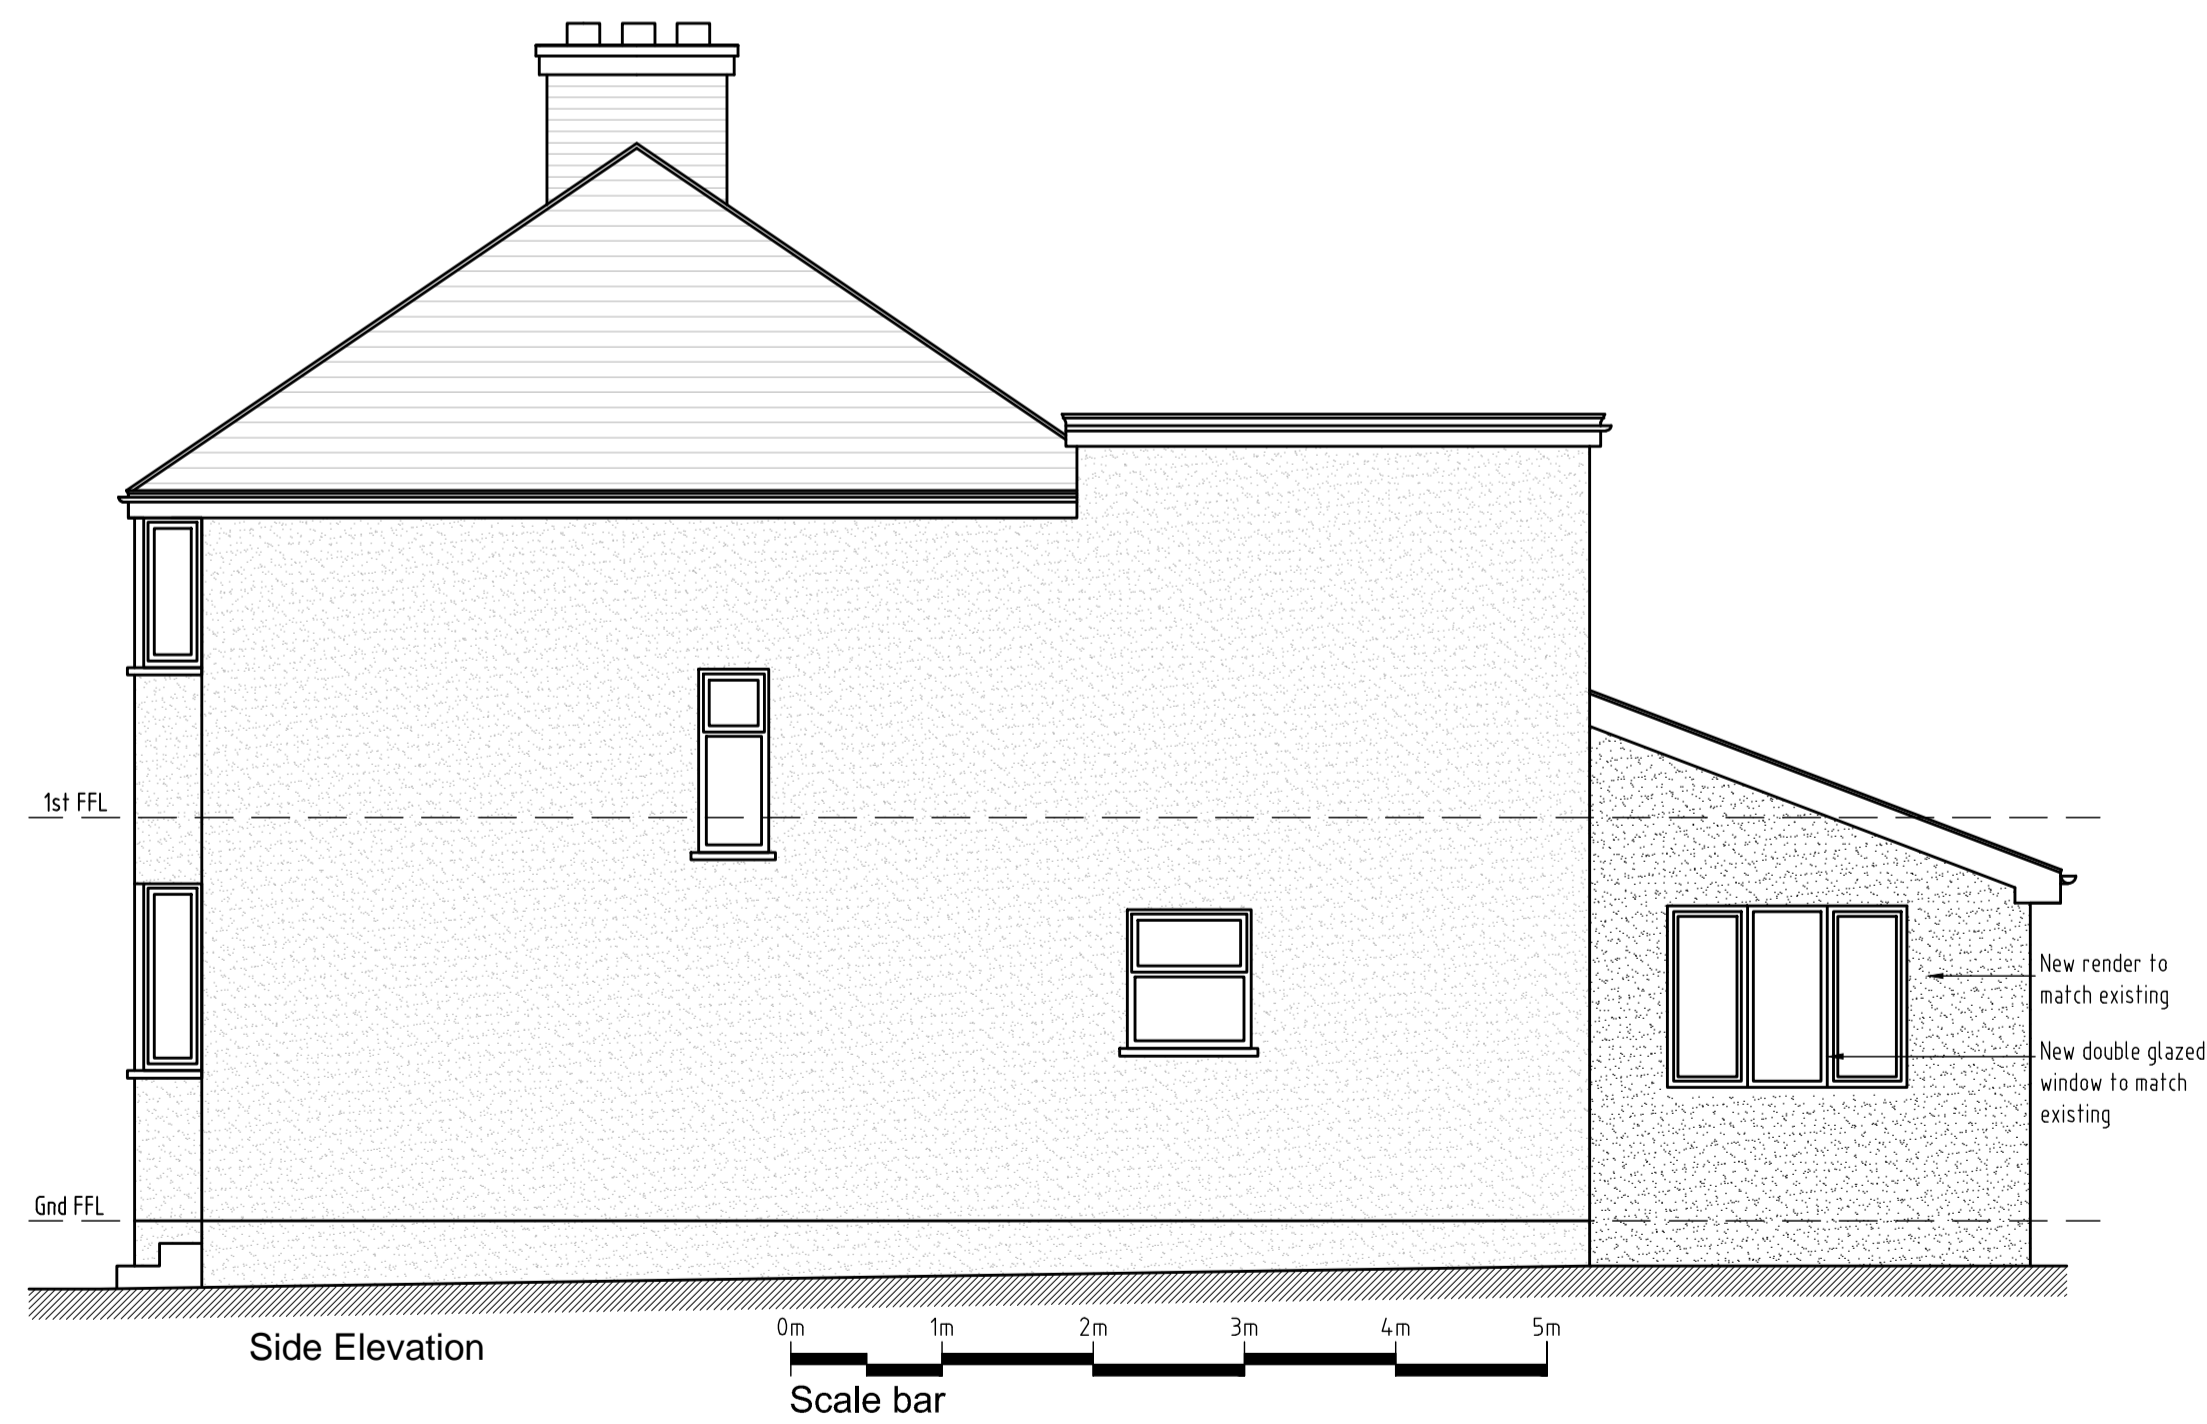
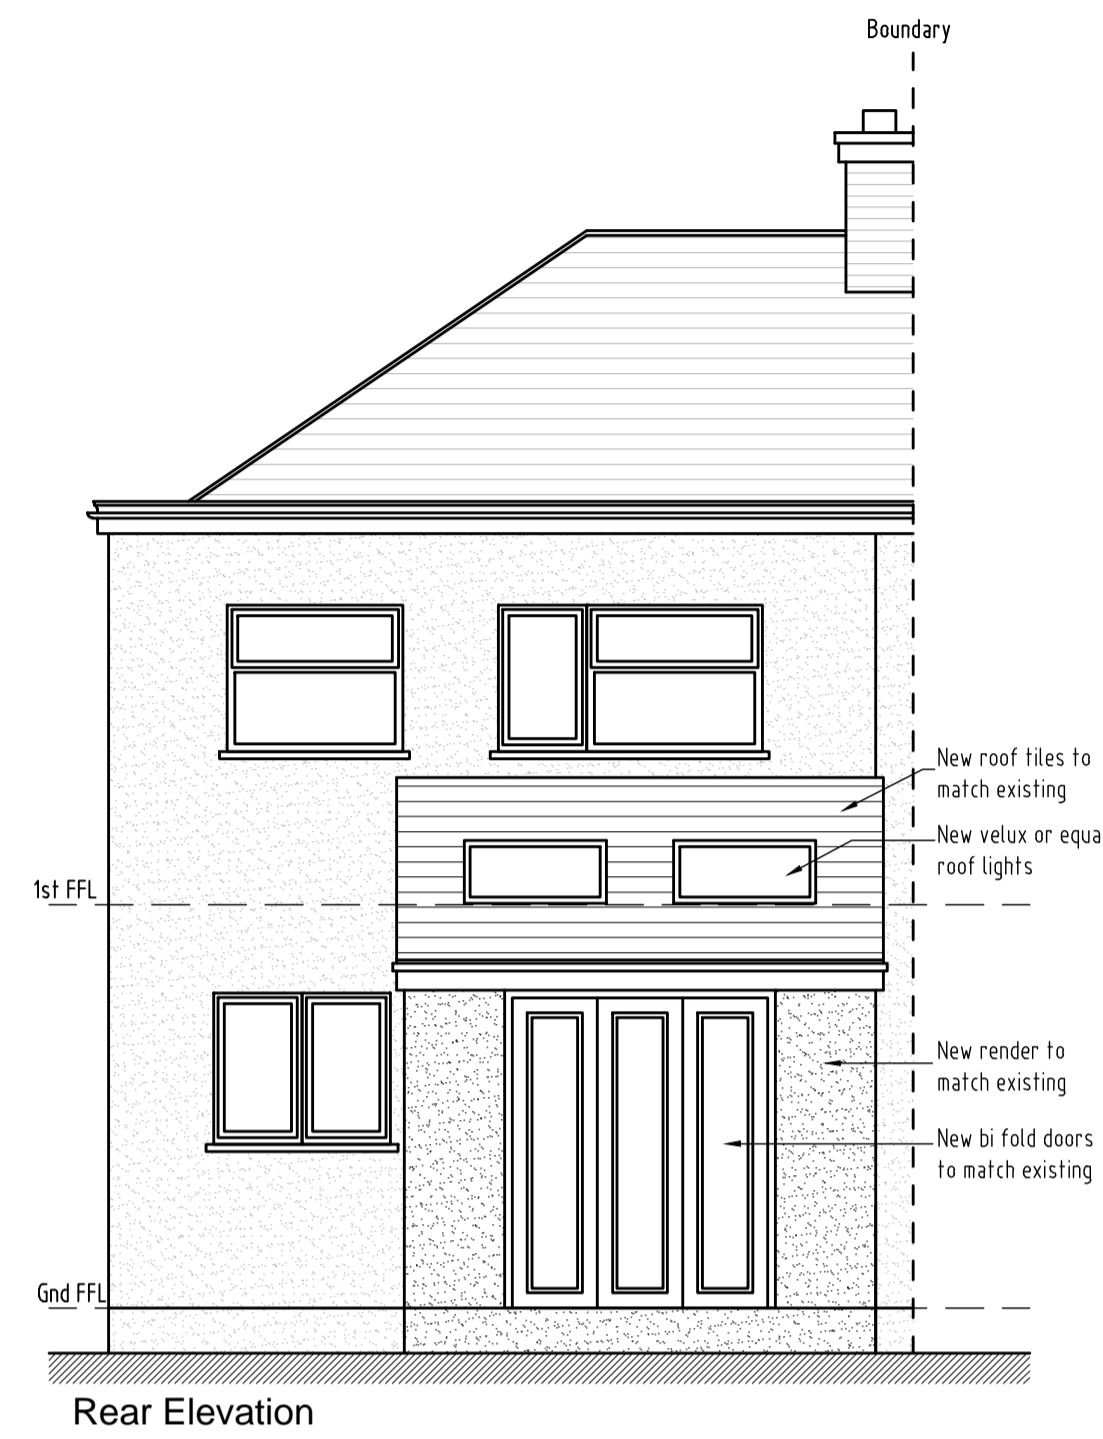


**Note:-**

- All dimensions where indicated are approximate and are for guidance purposes only. Actual dimensions should be checked on site.
- For proposed floor plans see drawing 2021/133 - 003.
- Contractor to assume design responsibility under CDM2015.
- Note, all structural information noted should be checked against detailed structural engineers information / calculation sheets.

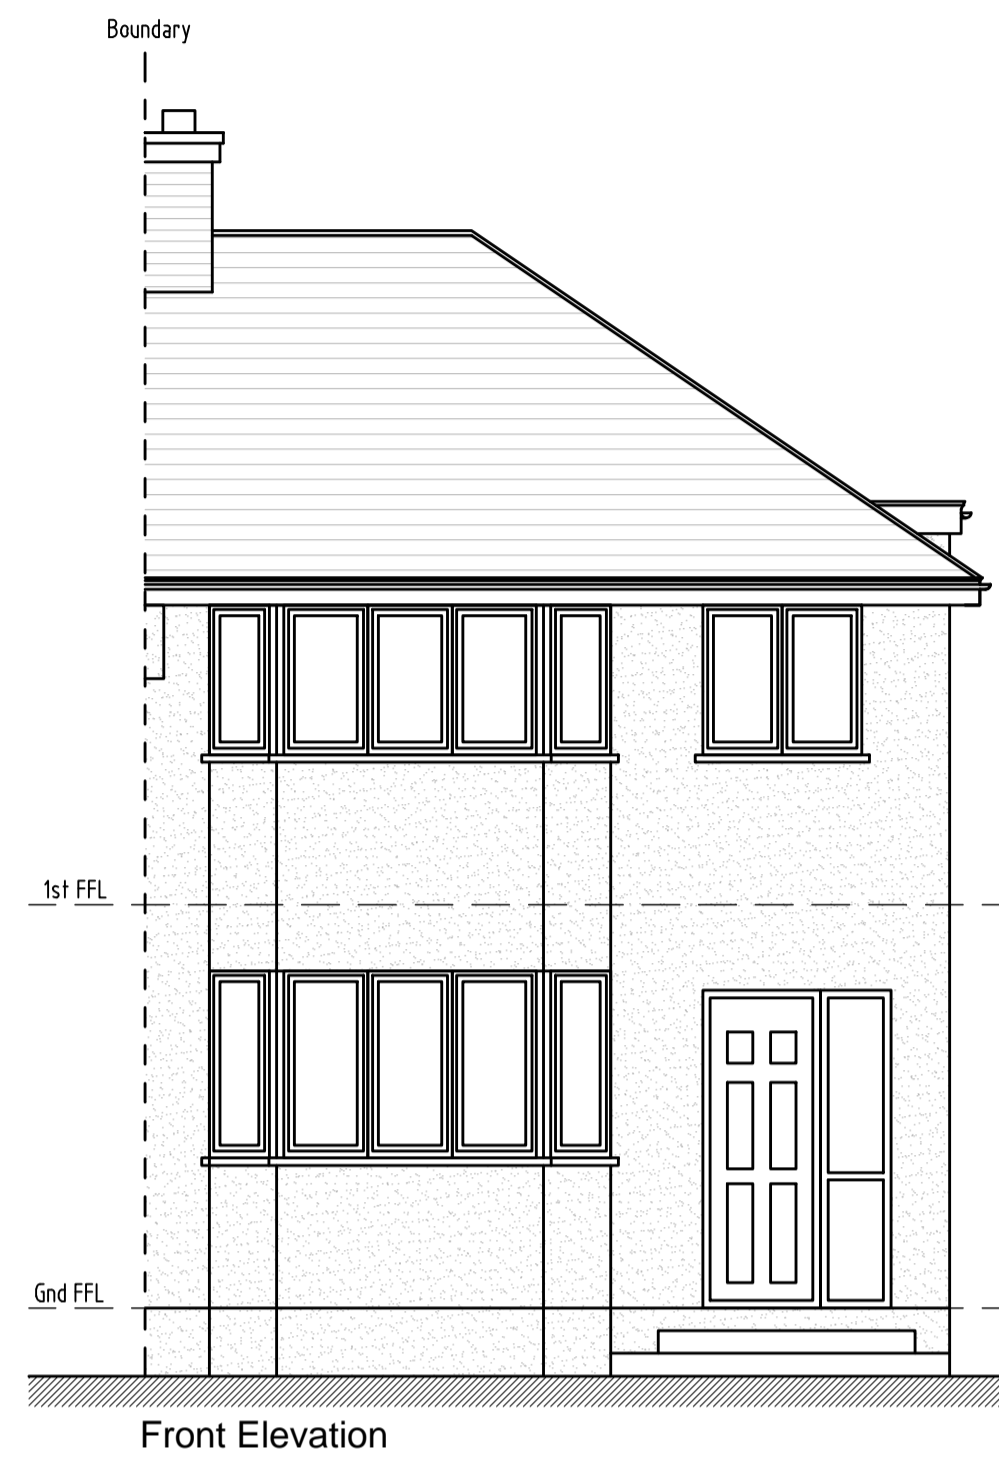

REV	DESCRIPTION	DATE	INT	CHKD
STATUS	FOR INFORMATION			

Client  
Mr & Mrs Pittman

Project  
42 Rosebury Ave, Sidcup  
Kent. DA15 8HZ

Title  
Proposed Elevations

Scale	Date	Drawn	Checked
1:50@A1	21.06.21	N/A	N/A
Project No:	Drawing No.	Revision	
2021-133	004	~	