

EXISTING ELEVATIONS : 1:100 0 10 20 30 metres



EXISTING FRONT ELEVATION

EXISTING SIDE ELEVATION

EXISTING REAR ELEVATION

PROPOSED ELEVATIONS : 1:100 0 10 20 30 metres




PROPOSED FRONT ELEVATION

PROPOSED SIDE ELEVATION


PROPOSED REAR ELEVATION

PROPOSED SIDE ELEVATION

EXISTING FLOOR PLAN : 1:100 0 10 20 30 metres

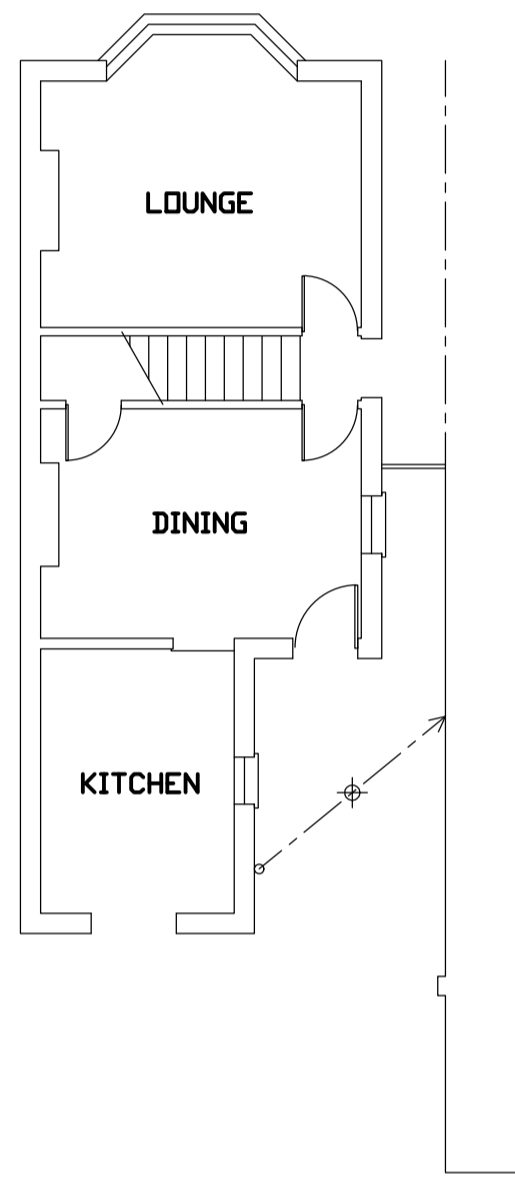


EXISTING GROUND FLOOR

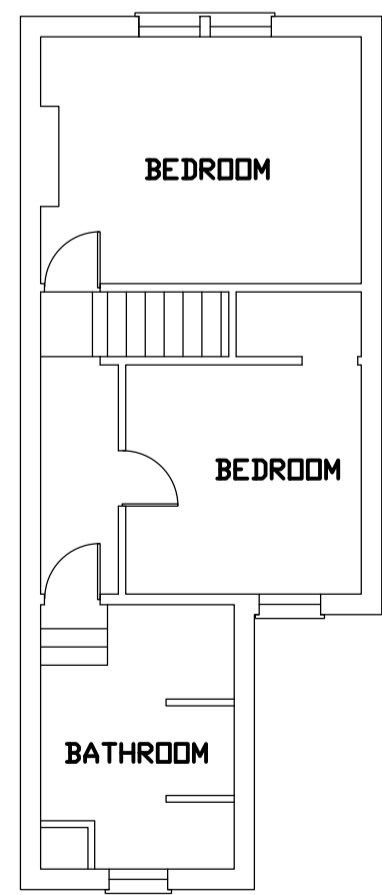


EXISTING GROUND FLOOR


PROPOSED FLOOR PLANS : 1:50 0 1.0 2.0 3.0 metres

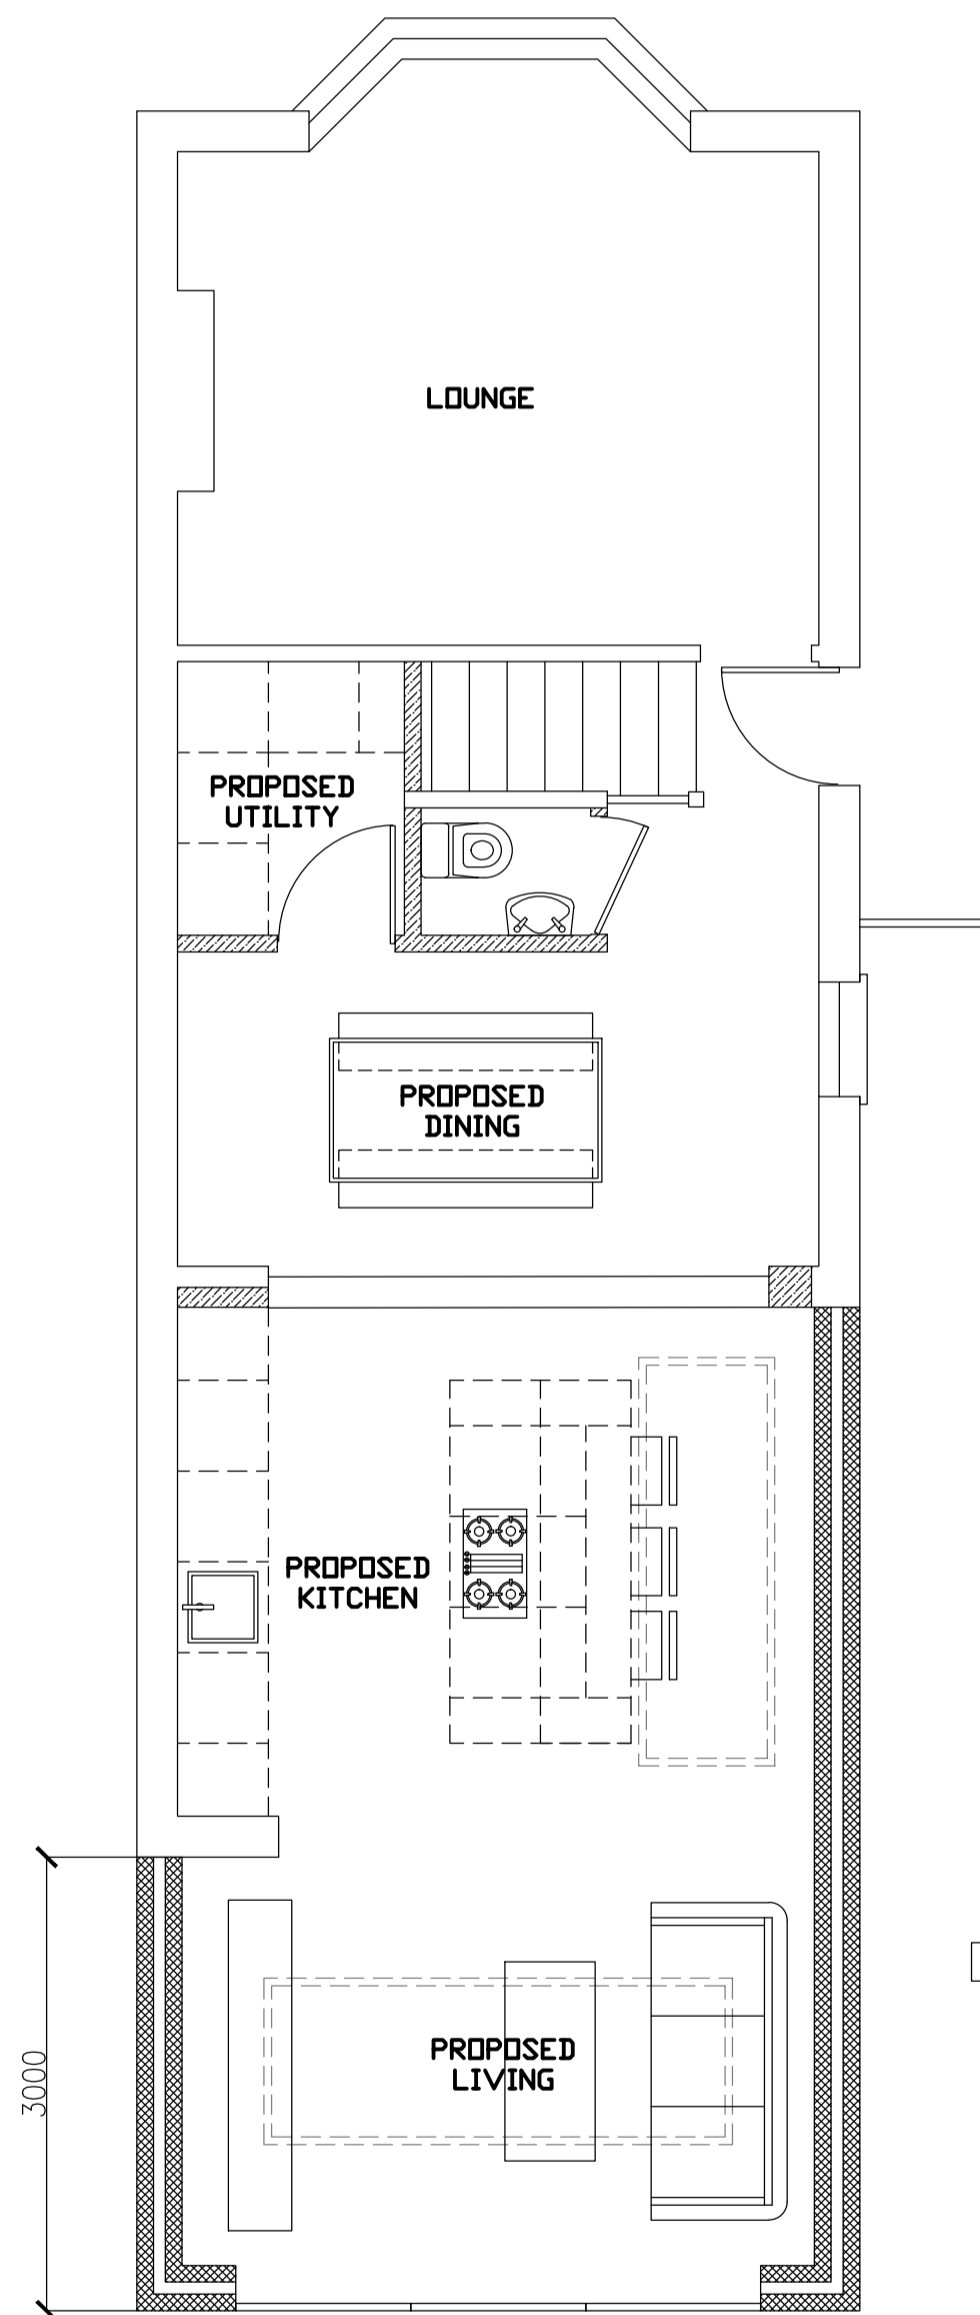


PROPOSED GROUND FLOOR

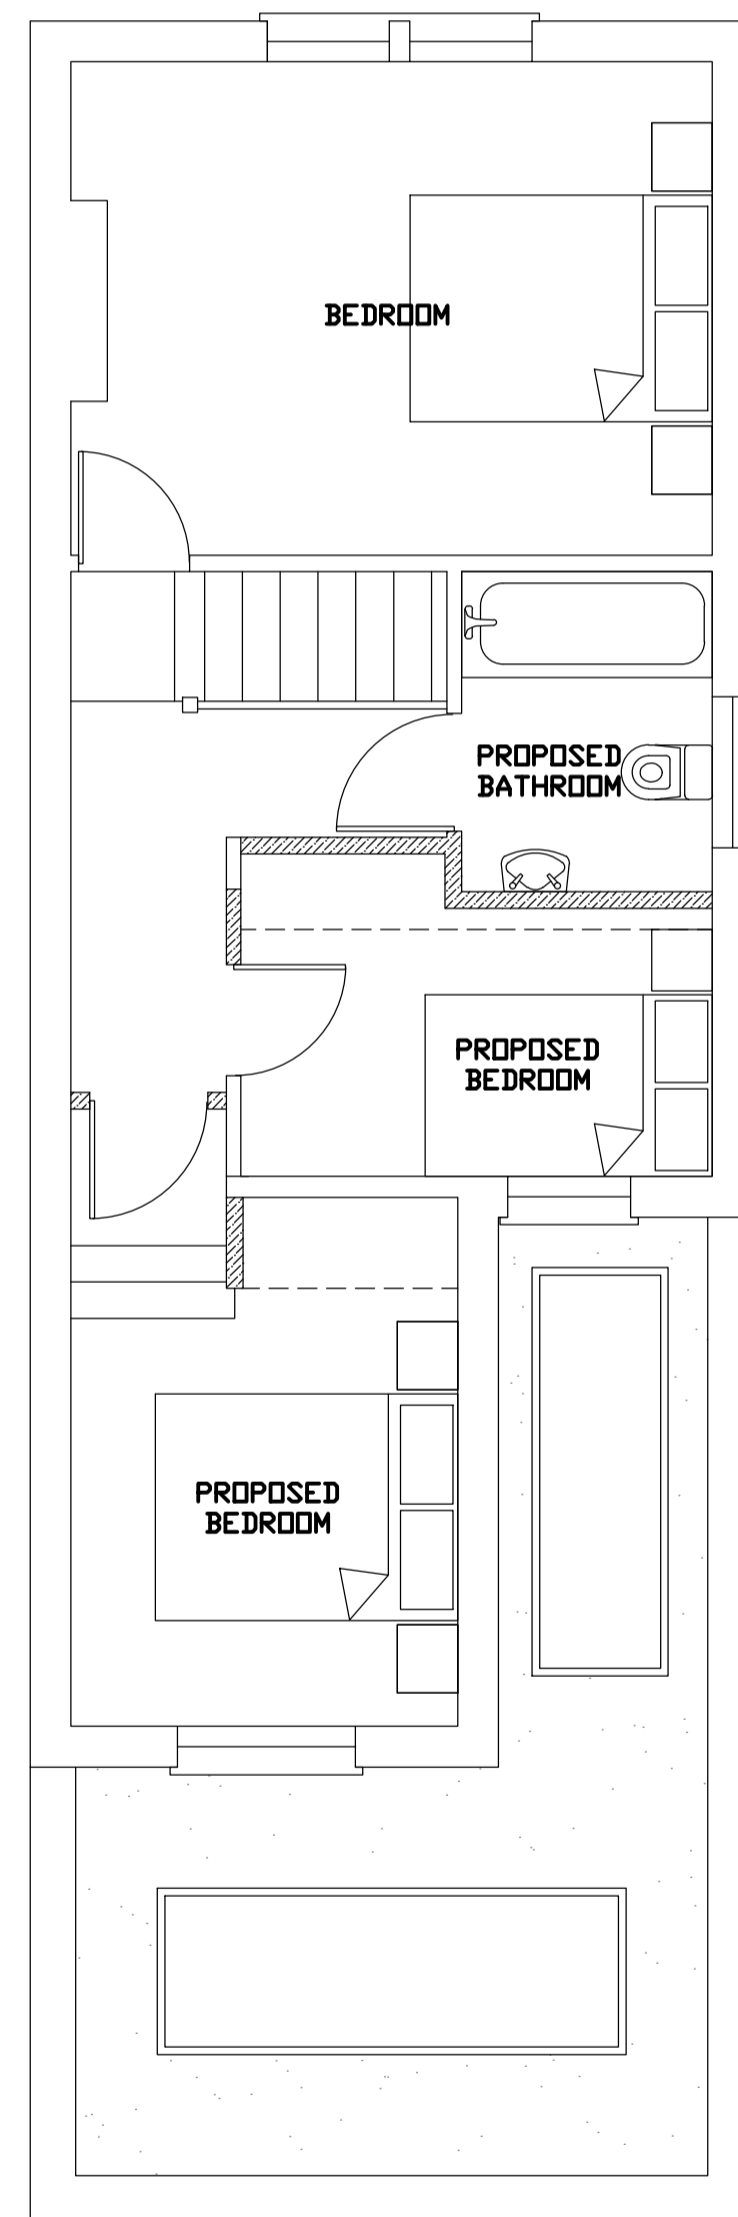

PROPOSED FIRST FLOOR

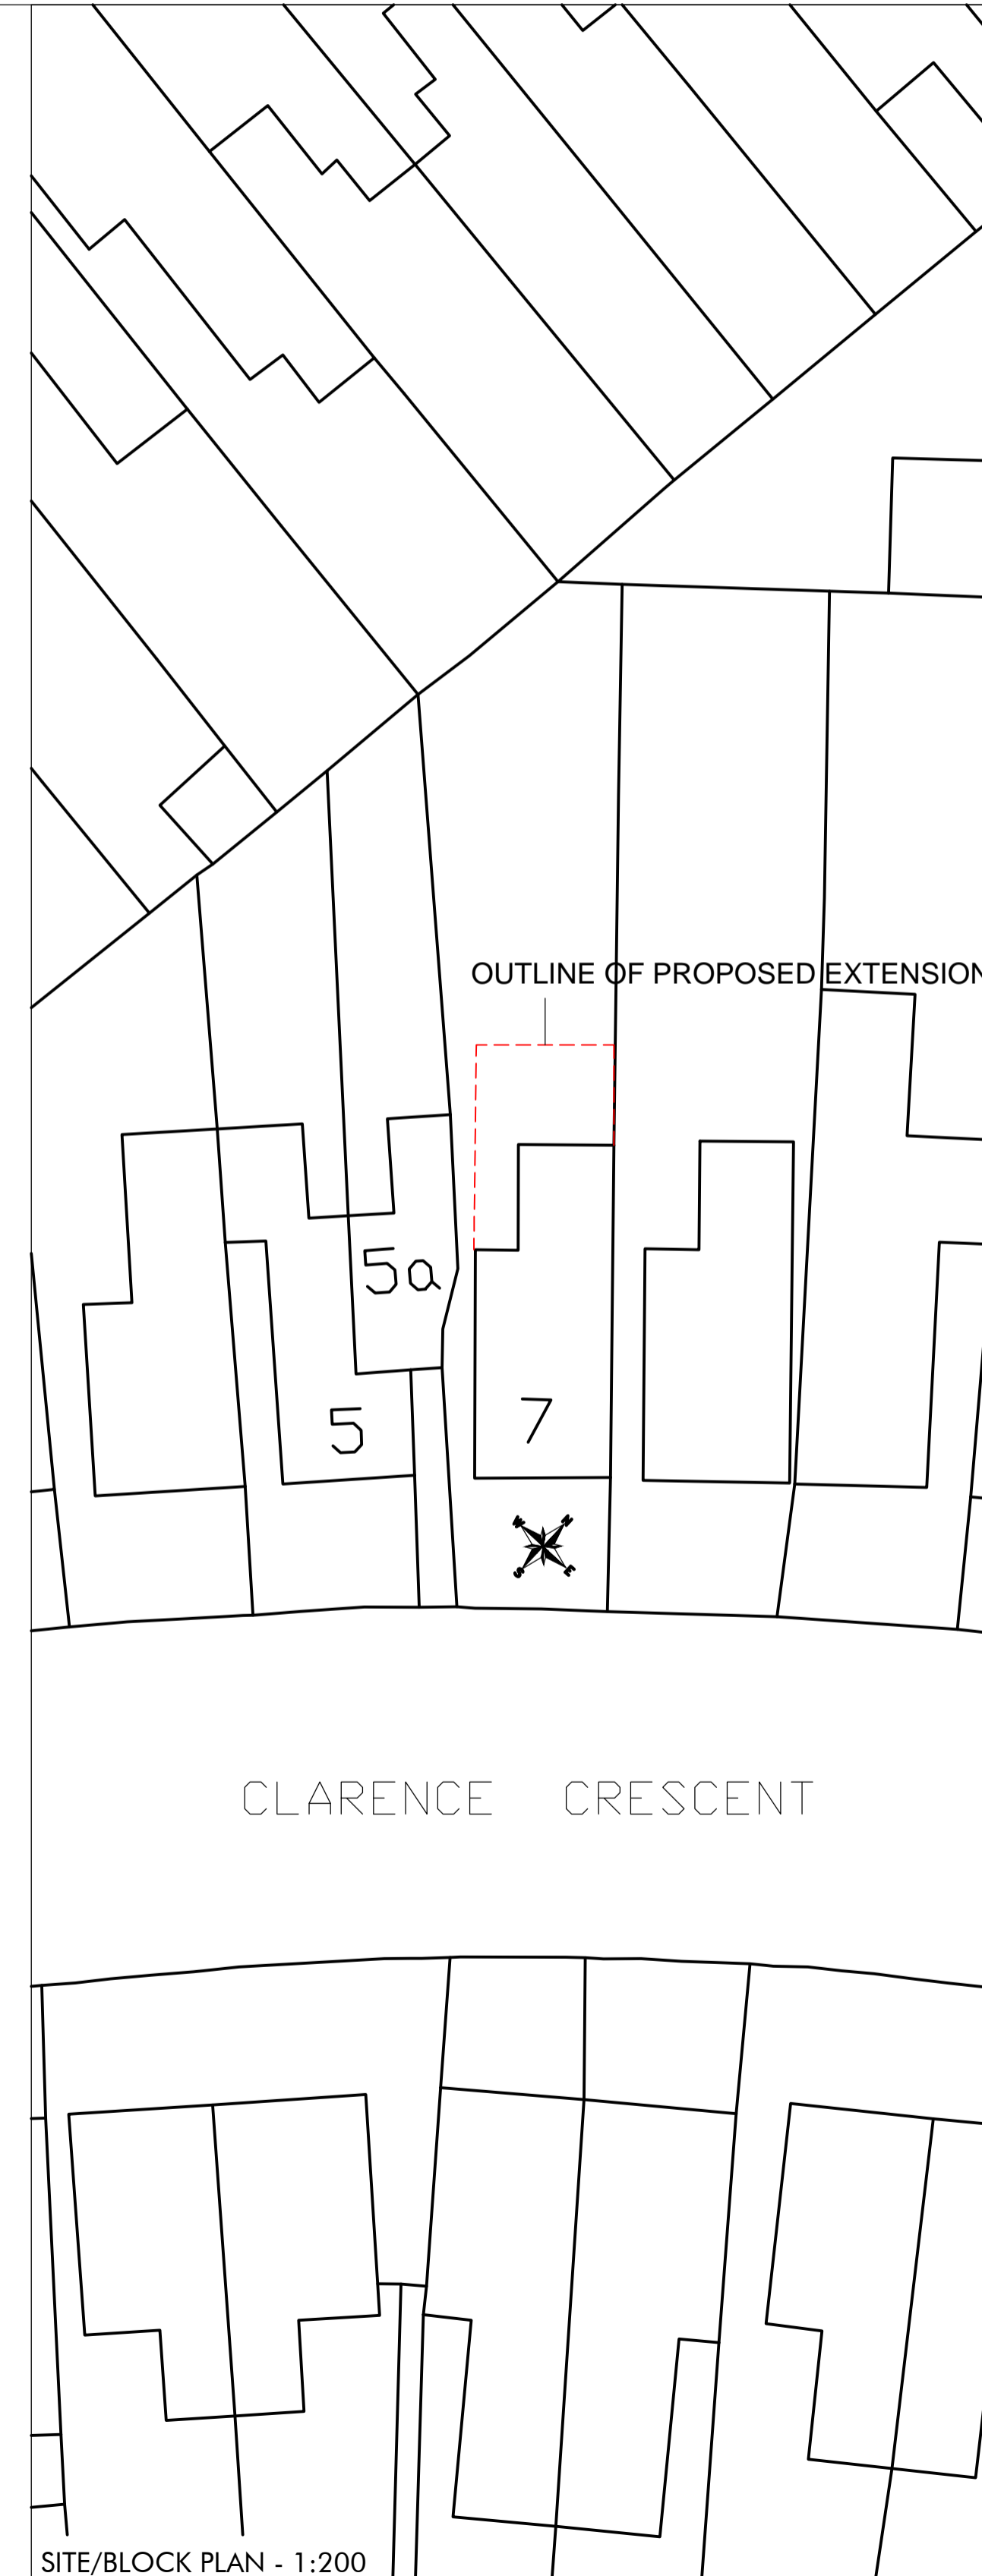

SITE/BLOCK PLAN - 1:200

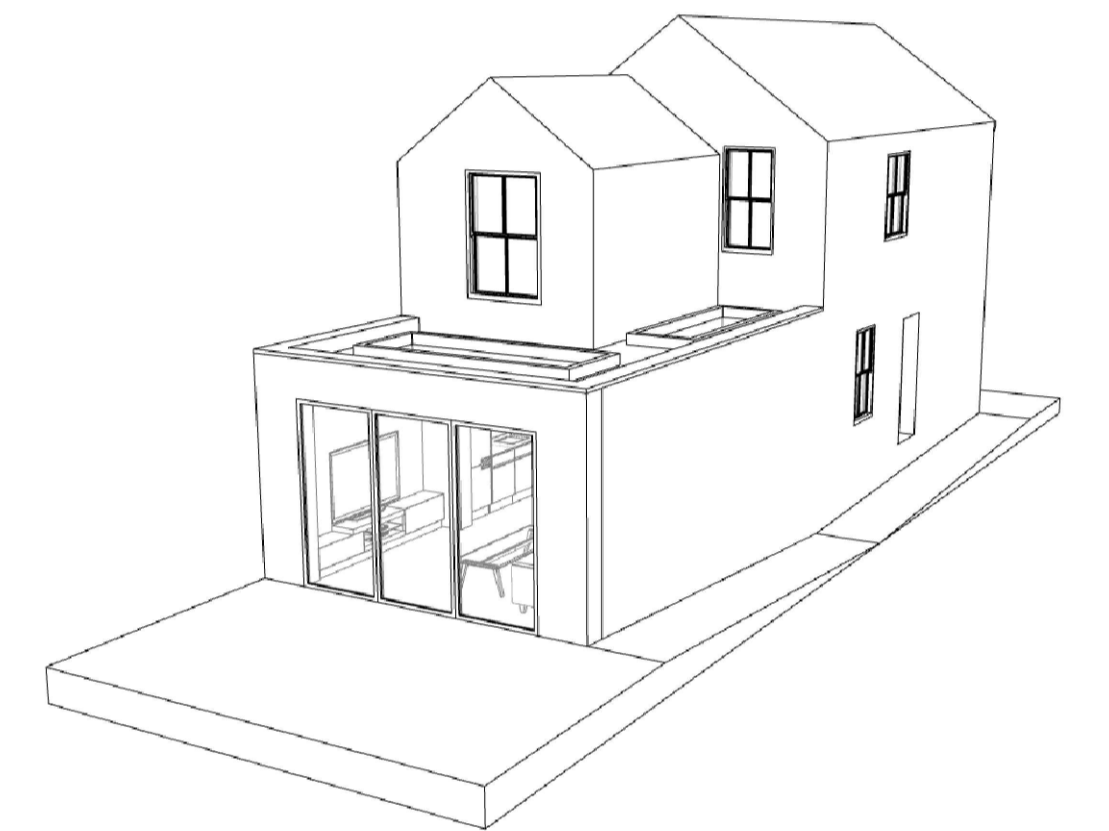

LOCATION PLAN : SCALE 1:1250

ATTOE BUILDING DESIGN  
BUILDING DESIGN & PLANNING EXPERTS

020 8308 0358  
gerry@attoebuildingdesign.co.uk  
www.attoebuildingdesign.co.uk  
7 CLARENCE CRESCENT

Project description  
GROUND FLOOR EXTENSION WITH FIRST FLOOR ALTERATIONS

Drawn by : GERRY ATTOE  
16TH JULY 2021

Drawing Number :  
7CLARENCECR/P/A/001

DRAWING SIZE A1  
MAIN SCALE 1: 50