




EXISTING GROUND FLOOR PLAN

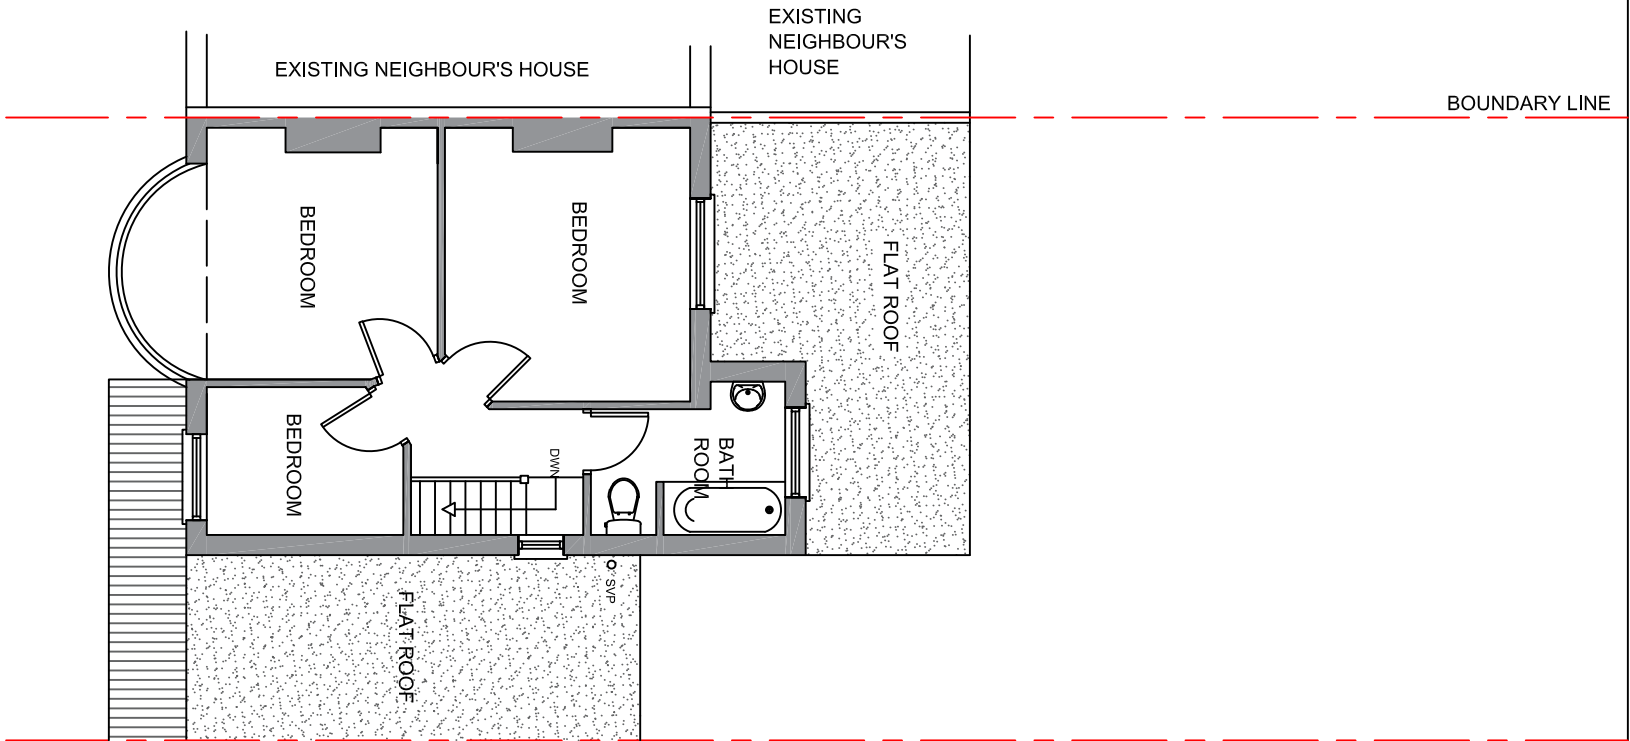

EXISTING FIRST FLOOR PLAN

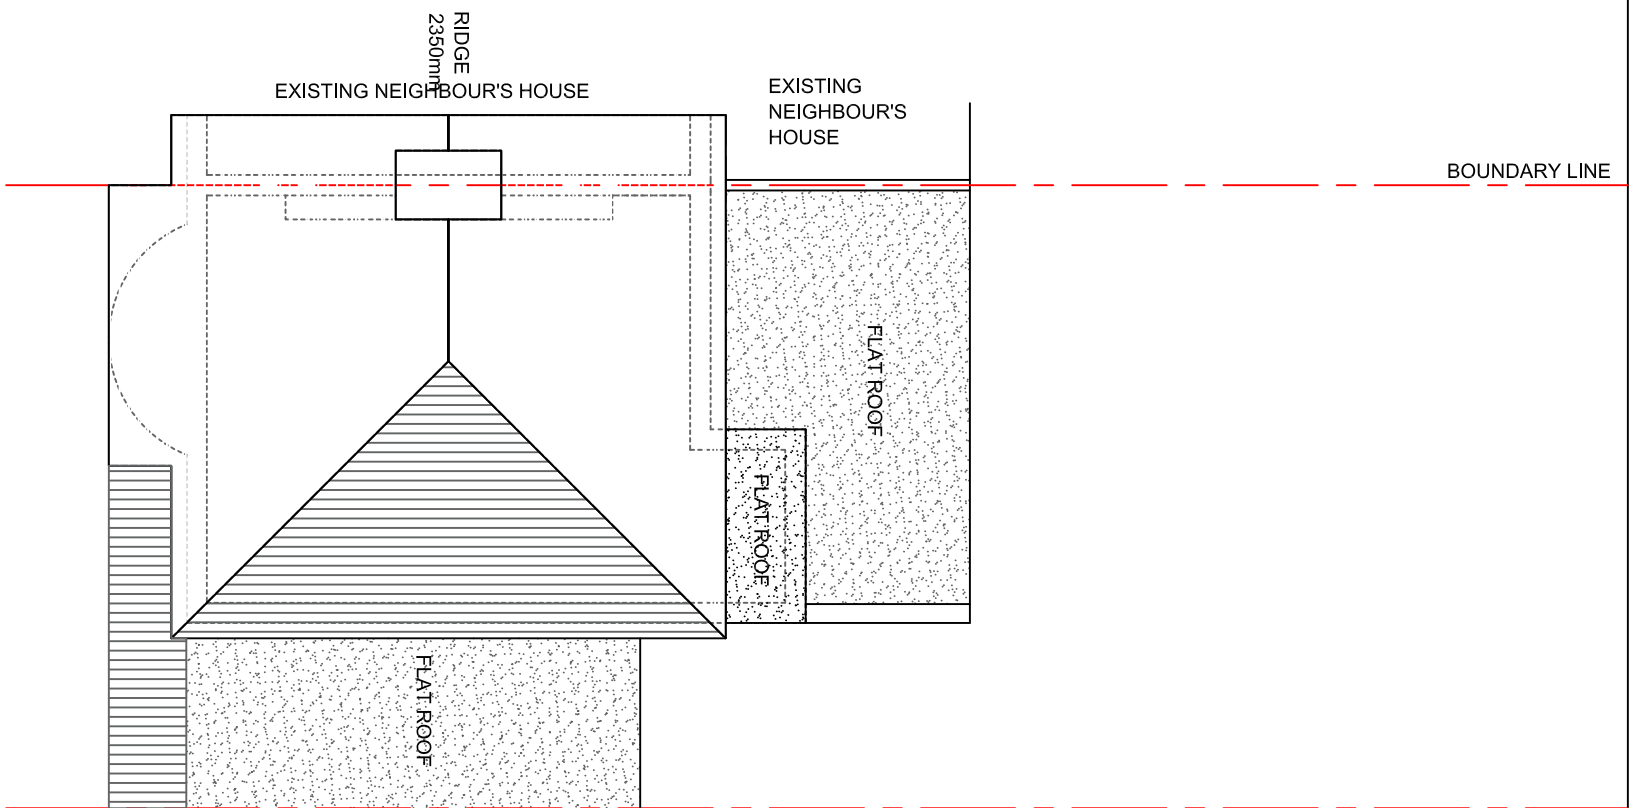


EXISTING ROOF PLAN

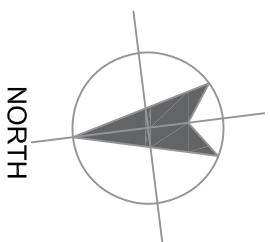

NOTES:

ALL WORK TO BE CARRIED OUT IN ACCORDANCE WITH THE CURRENT BUILDING REGULATIONS.
 ALL DIMENSIONS / LEVELS TO BE CHECKED AND VERIFIED ON SITE BEFORE COMMENCEMENT OF WORK.
 THIS DRAWING TO BE USED IN CONJUNCTION WITH PROJECT WORKING DRAWINGS, SPECIFICATIONS, DETAILS AND STRUCTURE DRAWINGS.
 ALL MATERIAL USED IN THE PROPOSED EXTENSION SHOULD MATCH THE EXISTING BUILDING.

1:100
@ A3

 

PLANNING DRAWING

PROJECT: 86 FARNHAM ROAD, WELLING, DA16 1LQ

DRAWING TITLE:
EXISTING GROUND, FIRST & ROOF PLAN

SCALE:
1:100@A3

DATE:
10/06/2021

DRAWING NUMBER:

GA 1002

REV:

A