



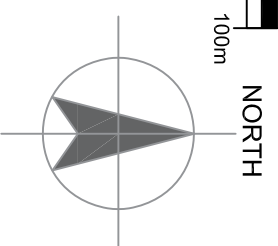

**Location Plan**  
Scale 1:1250@A3

 

**Site Plan**  
Scale 1:500@A3

**NOTES:**  
ALL WORK TO BE CARRIED OUT IN ACCORDANCE WITH THE CURRENT BUILDING REGULATIONS.  
ALL DIMENSIONS / LEVELS TO BE CHECKED AND VERIFIED ON SITE BEFORE COMMENCEMENT OF WORK.  
THIS DRAWING IS TO BE USED IN CONJUNCTION WITH PROJECT WORKING DRAWINGS, SPECIFICATIONS, DETAILS AND STRUCTURE DRAWINGS.  
ALL MATERIAL USED IN THE PROPOSED EXTENSION SHOULD MATCH THE EXISTING BUILDING.

<b>PLANNING DRAWING</b>		DRAWING TITLE: LOCATION AND SITE PLAN		DRAWING NUMBER: <b>GA 1001</b>	
PROJECT: 86 FARNHAM ROAD, WELLING, DA16 1LQ		SCALE: 1:100@A3		DATE: 10/06/2021	