




PROPOSED GROUND FLOOR PLAN

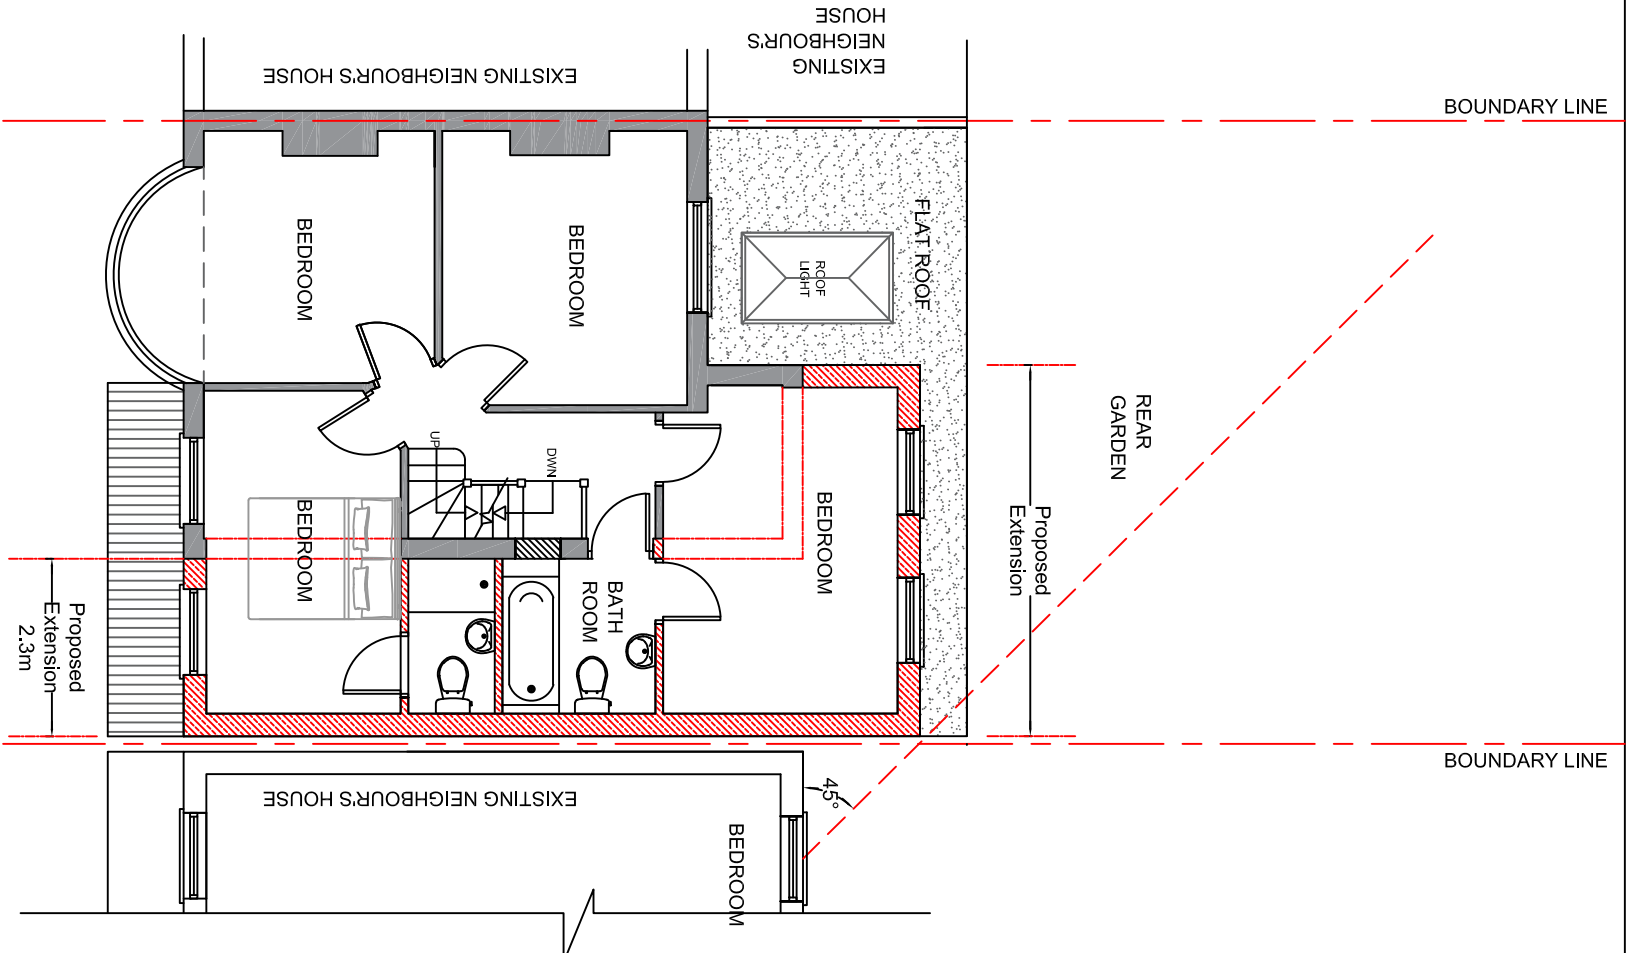

PROPOSED FIRST FLOOR PLAN

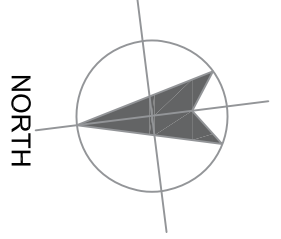

NOTES:
 ALL WORK TO BE CARRIED OUT IN ACCORDANCE WITH THE CURRENT BUILDING REGULATIONS.
 ALL DIMENSIONS / LEVELS TO BE CHECKED AND VERIFIED ON SITE BEFORE COMMENCEMENT OF WORK.
 THIS DRAWING TO BE USED IN CONJUNCTION WITH PROJECT WORKING DRAWINGS, SPECIFICATIONS, DETAILS AND STRUCTURE DRAWINGS.
 ALL MATERIAL USED IN THE PROPOSED EXTENSION SHOULD MATCH THE EXISTING BUILDING.

 

PLANNING DRAWING		DRAWING TITLE: PROPOSED GROUND AND FIRST PLAN	DRAWING NUMBER: GA 2001
PROJECT: 86 FARNHAM ROAD, WELLING, DA16 1LQ	SCALE: 1:100@A3	DATE: 10/06/2021	REV: A